


PLAN  
1/4"

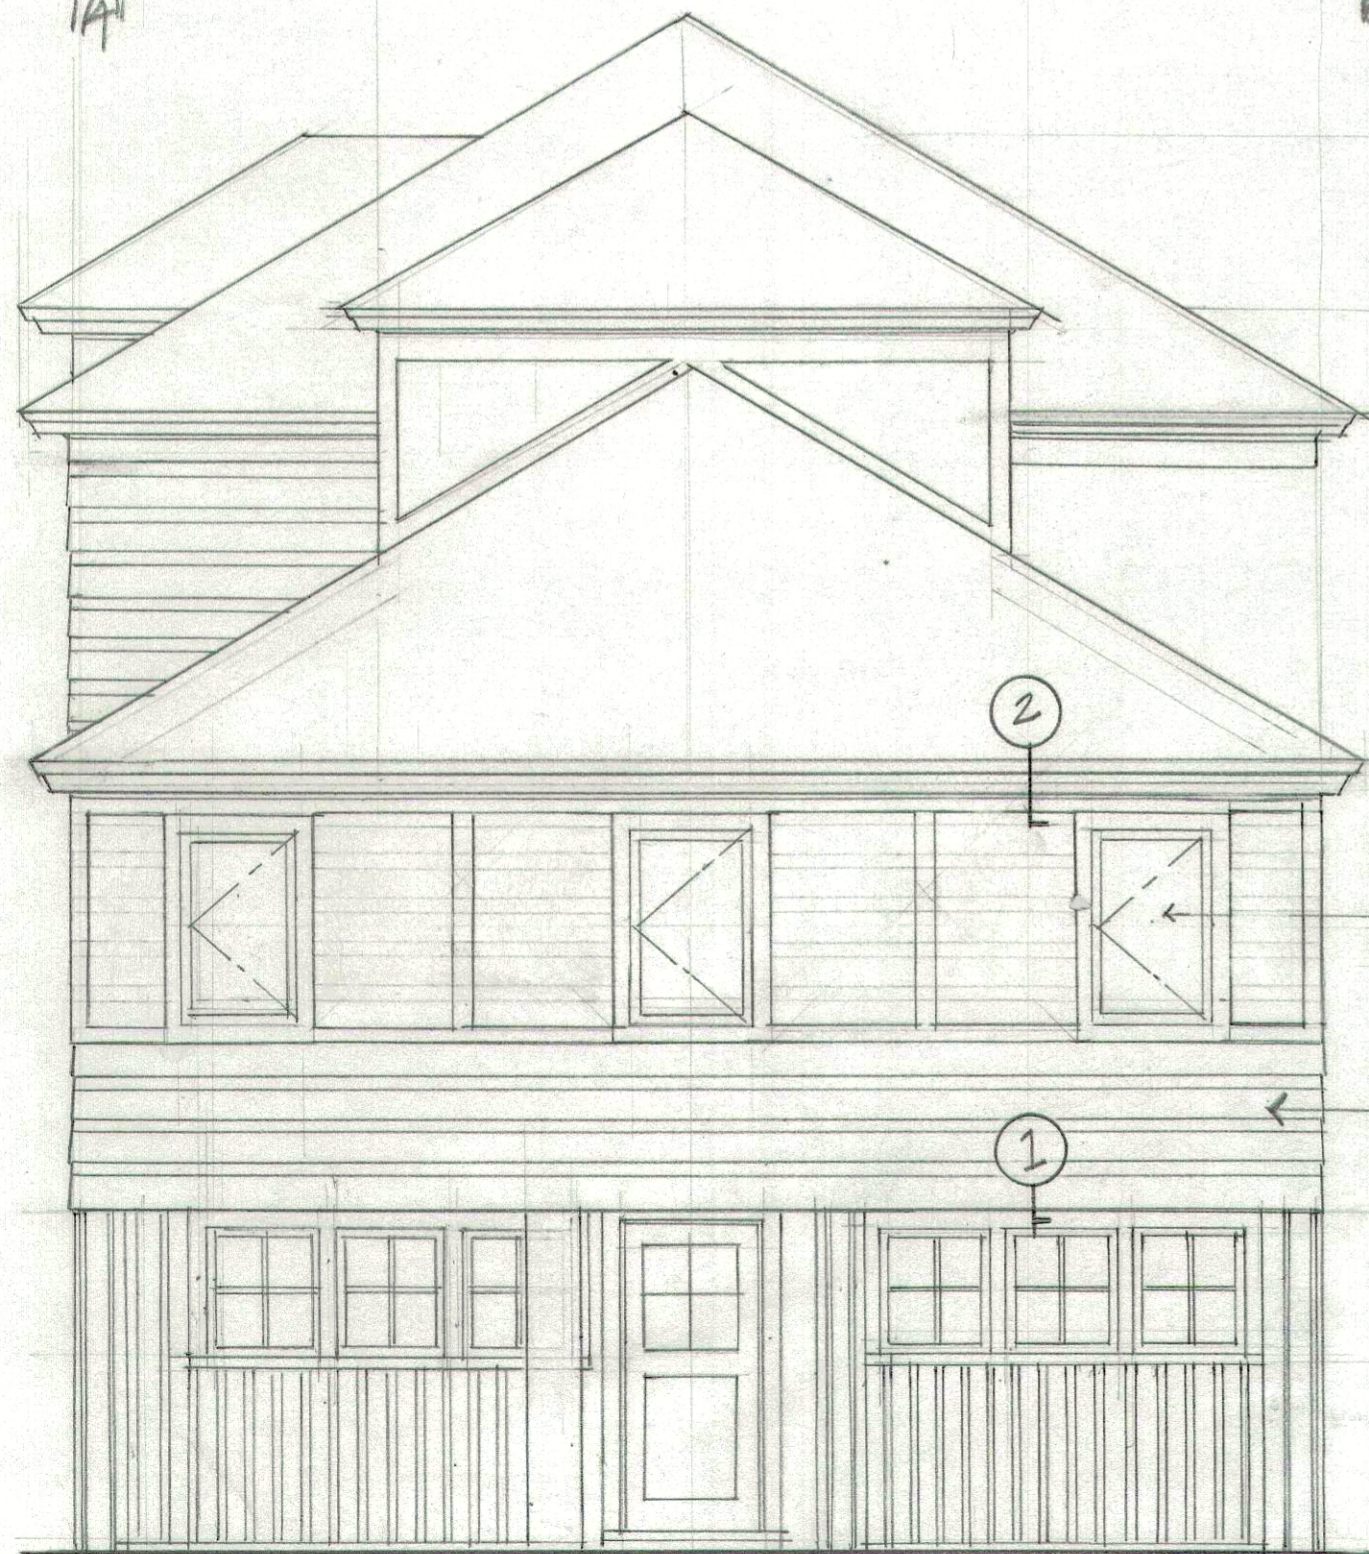


REAR ELEVATION  
1/4"

EDGE OF EXISTING BUILDING

ADDITION


MATCH EXISTING SIDE WINDOWS

MATCH EXISTING SIDING

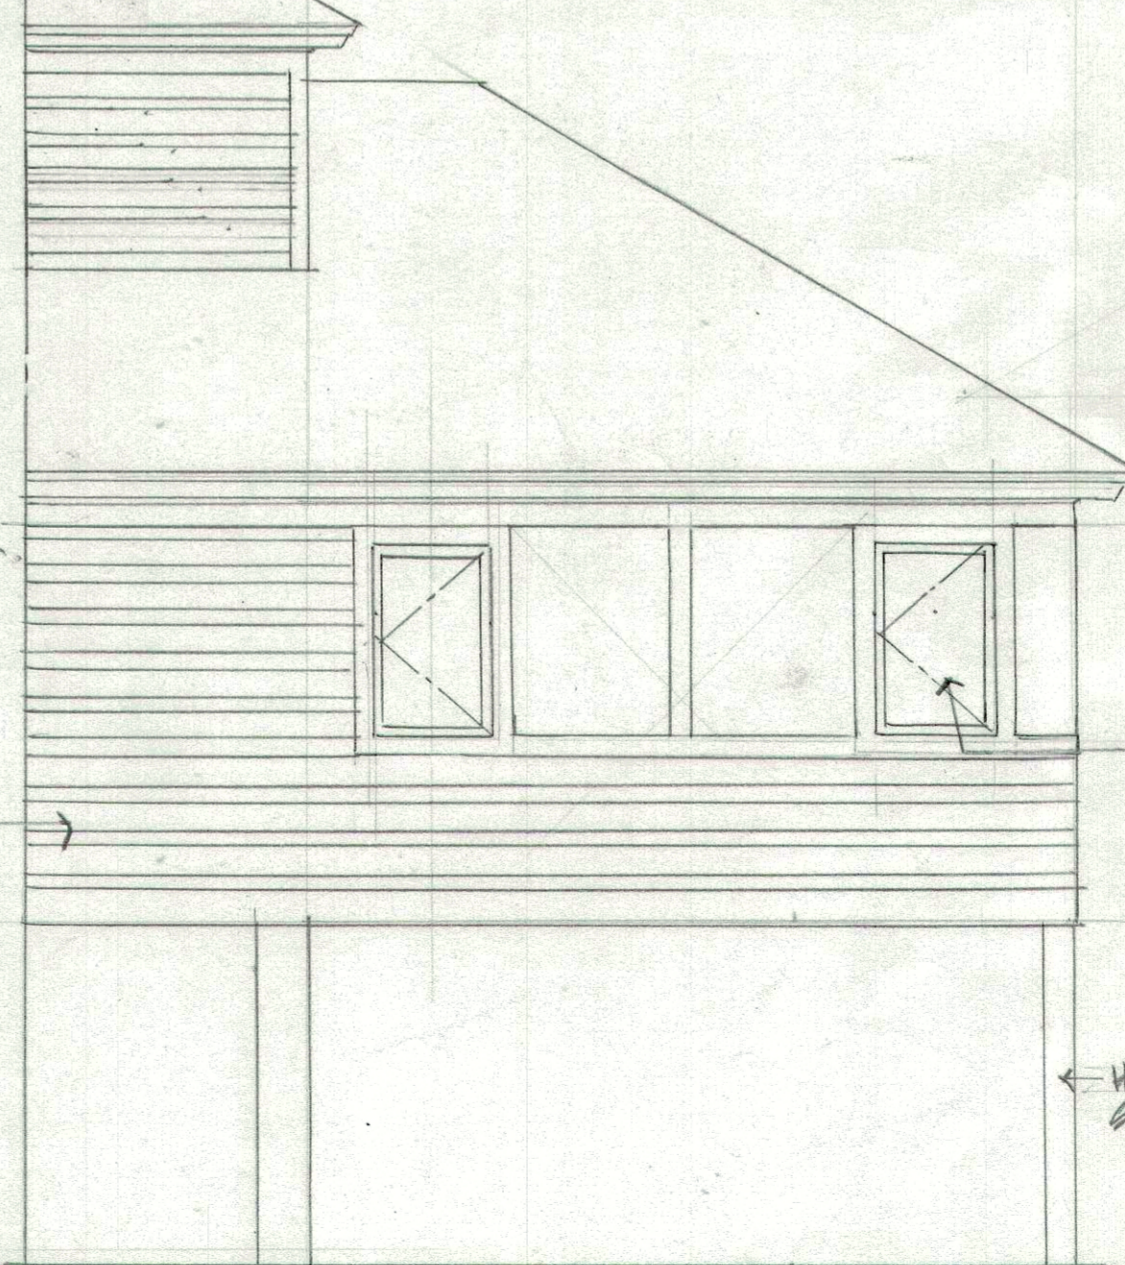

SIDE ELEVATION  
1/4"

HPX50U STEEL FILE

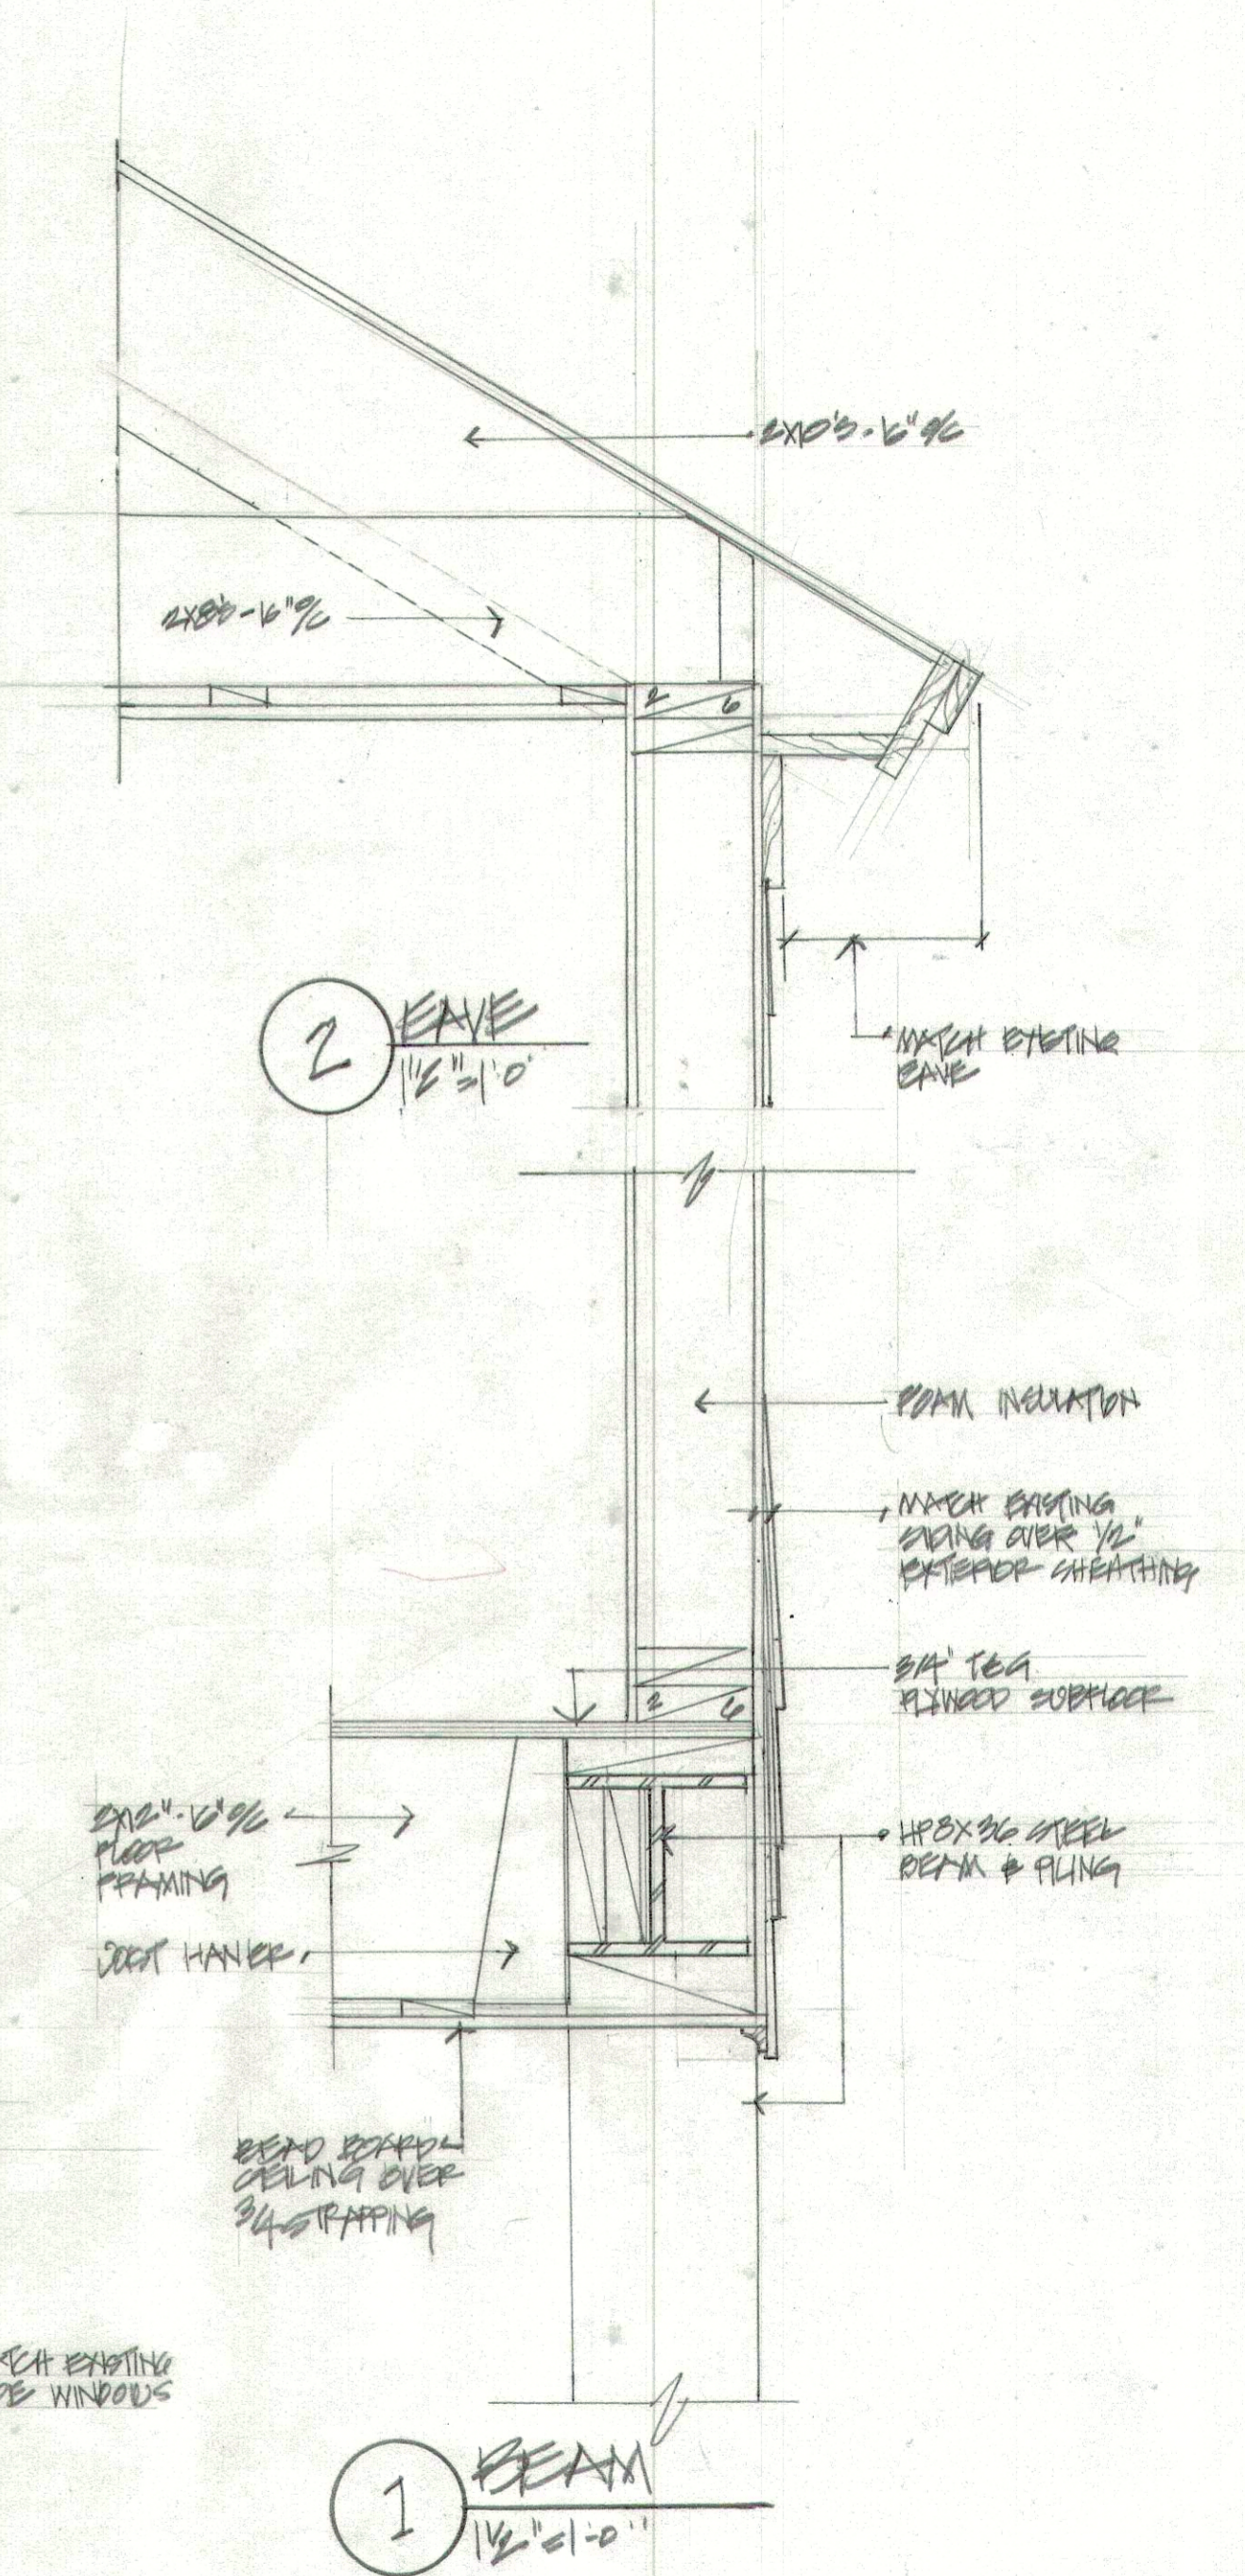

2 EAVE  
1 1/2" x 1" 0"

EXISTING 2x6-10% FLOOR FRAMING  
DOOR HANGER

HEAD BOARD CEILING OVER 3/4" STRAPPING

1 BEAM  
1 1/2" x 1" 0"

FORM INSULATION

MATCH EXISTING SIDING OVER 1/2" EXTERIOR SHEATHING

3/4" T&G PLYWOOD SUBFLOOR

HPX50U STEEL BEAM & PILING