


PARTIAL FIRST FLOOR PLAN SHOWING AREAS TO BE DEMOLISHED



REAR ELEVATION (SOUTHERLY)

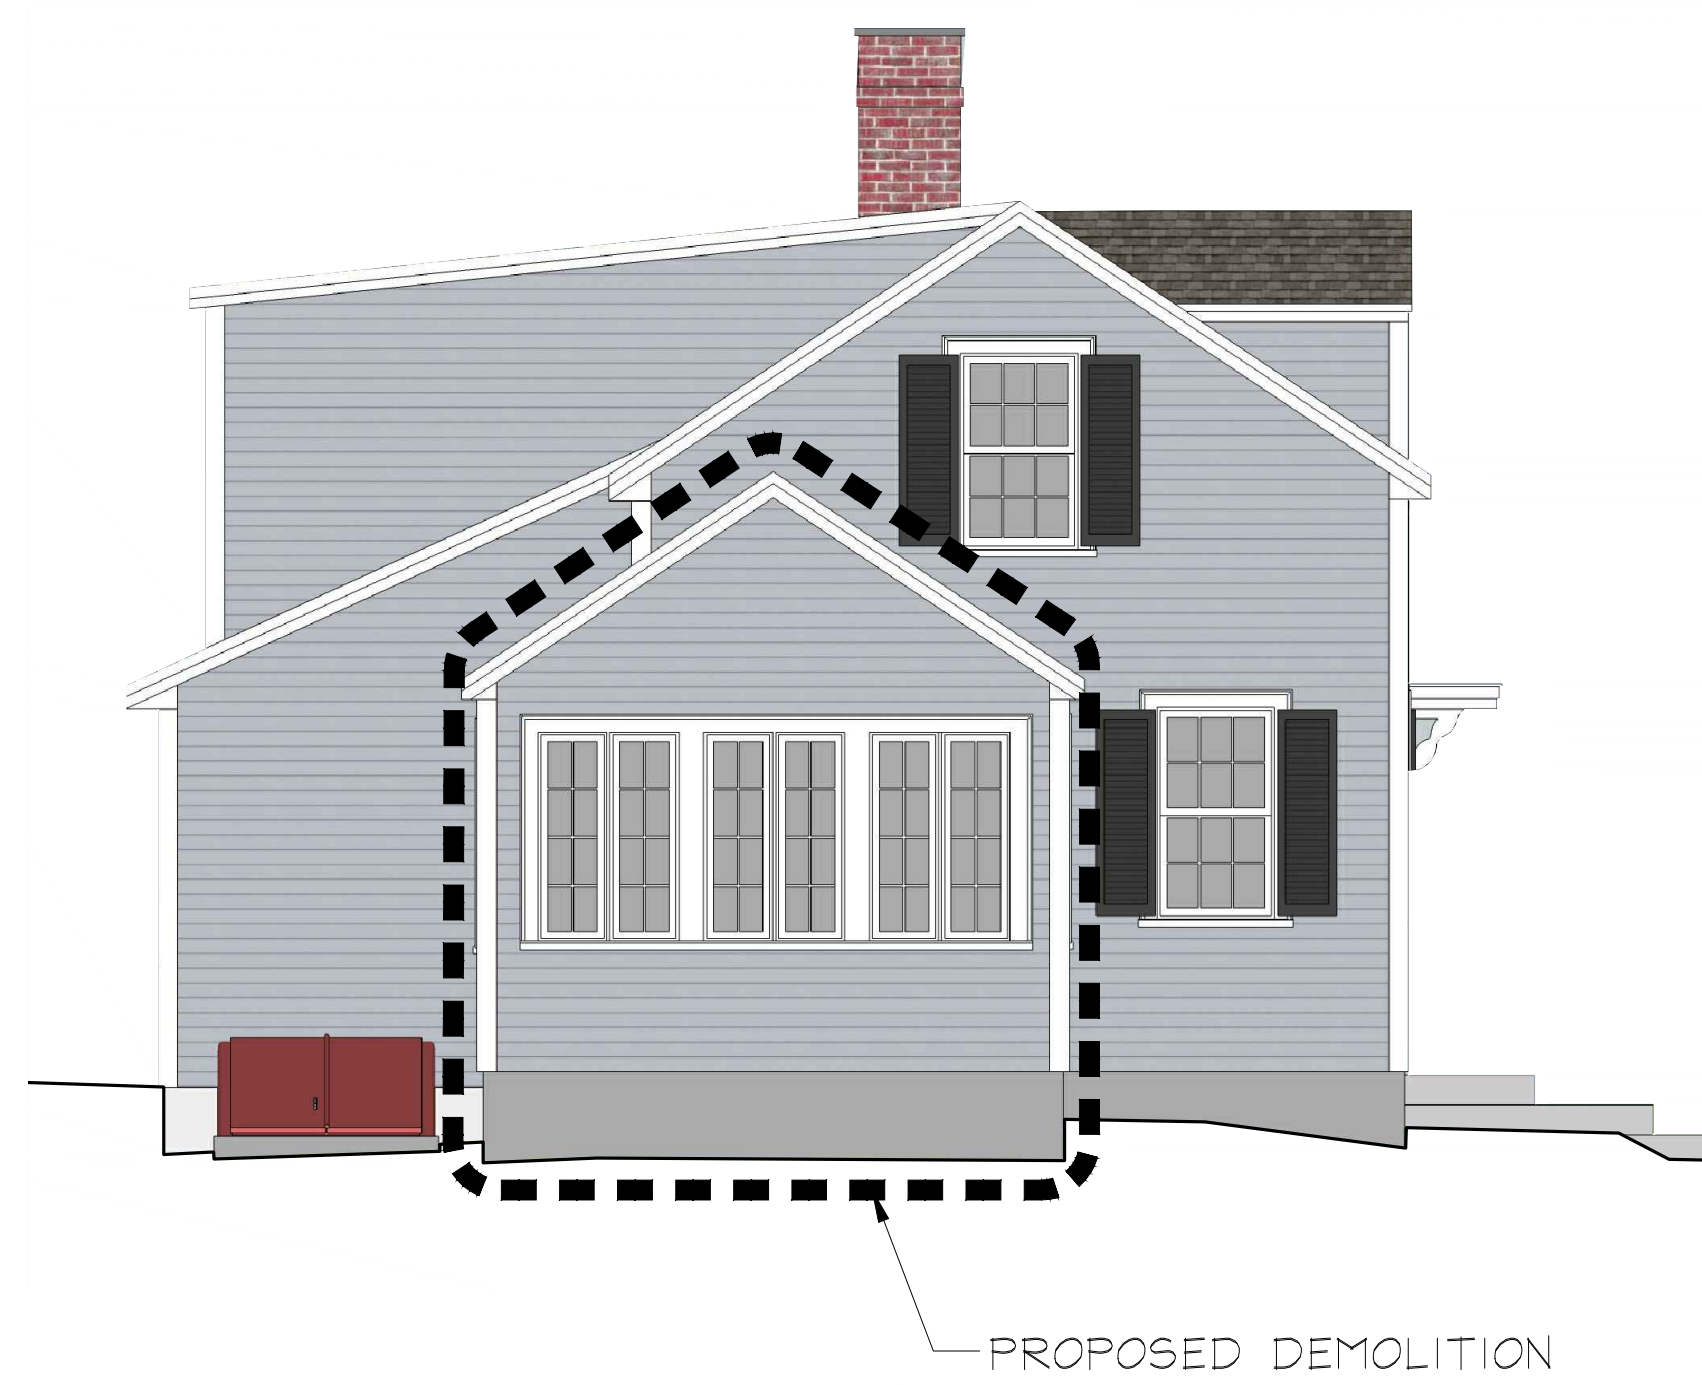

LEFT SIDE ELEVATION (EASTERLY)



FRONT ELEVATION (NORTHERLY)