

ADDITIONS AND ALTERATIONS
 TO:
**43 LIBERTY STREET
 NEWBURYPORT, MA**



1 FRONT ELEVATION
 Scale: 1/4" = 1'-0"

REVISION AND REISSUE NOTES

NO.	DATE	ISSUE NOTES
	12.14.2017	PB REVISION

PROJECT NO: 2017-19	PROJECT MANAG. 	DATE: 12.14.2017
SCALE: AS NOTED		

**PROPOSED
 FRONT ELEVATION
 A2.0**

SCOTT M. BROWN

ESTD | ARCHITECTS | 2007

29 WATER STREET,
SUITE 209
NEWBURYPORT, MA 01950
T. 978.465.3535
WWW.SCOTTBROWNARCHITECT.COM

ADDITIONS AND ALTERATIONS
TO:

43 LIBERTY STREET
NEWBURYPORT, MA

REVISION AND REISSUE NOTES

NO. DATE ISSUE NOTES

12.14.2017 PB REVISION

PROJECT NO:	PROJECT MANAG.	DATE:
2017-19		12.14.2017

SCALE: AS NOTED

PROPOSED
LEFT ELEVATION

A2.1

COPYRIGHT 2017 SCOTT M. BROWN, ARCHITECT



1 LEFT SIDE ELEVATION
Scale: 1/4" = 1'-0"

ADDITIONS AND ALTERATIONS
 TO:
**43 LIBERTY STREET
 NEWBURYPORT, MA**



REVISION AND REISSUE NOTES

NO.	DATE	ISSUE NOTES
	12.14.2017	PB REVISION

PROJECT NO:	PROJECT MANAG.	DATE:
2017-19		12.14.2017

SCALE: AS NOTED

**PROPOSED
 REAR ELEVATION
 A2.2**

1 REAR ELEVATION
 Scale: 1/4" = 1'-0"

ADDITIONS AND ALTERATIONS
 TO:
**43 LIBERTY STREET
 NEWBURYPORT, MA**


REVISION AND REISSUE NOTES

NO.	DATE	ISSUE NOTES
11.15.2017		PB REVISION
12.14.2017		PB REVISION

PROJECT NO: 2017-19	PROJECT MANAG. 	DATE: 12.14.2017
------------------------	--------------------	---------------------

SCALE: AS NOTED

**PROPOSED
 RIGHT ELEVATION
 A2.3**

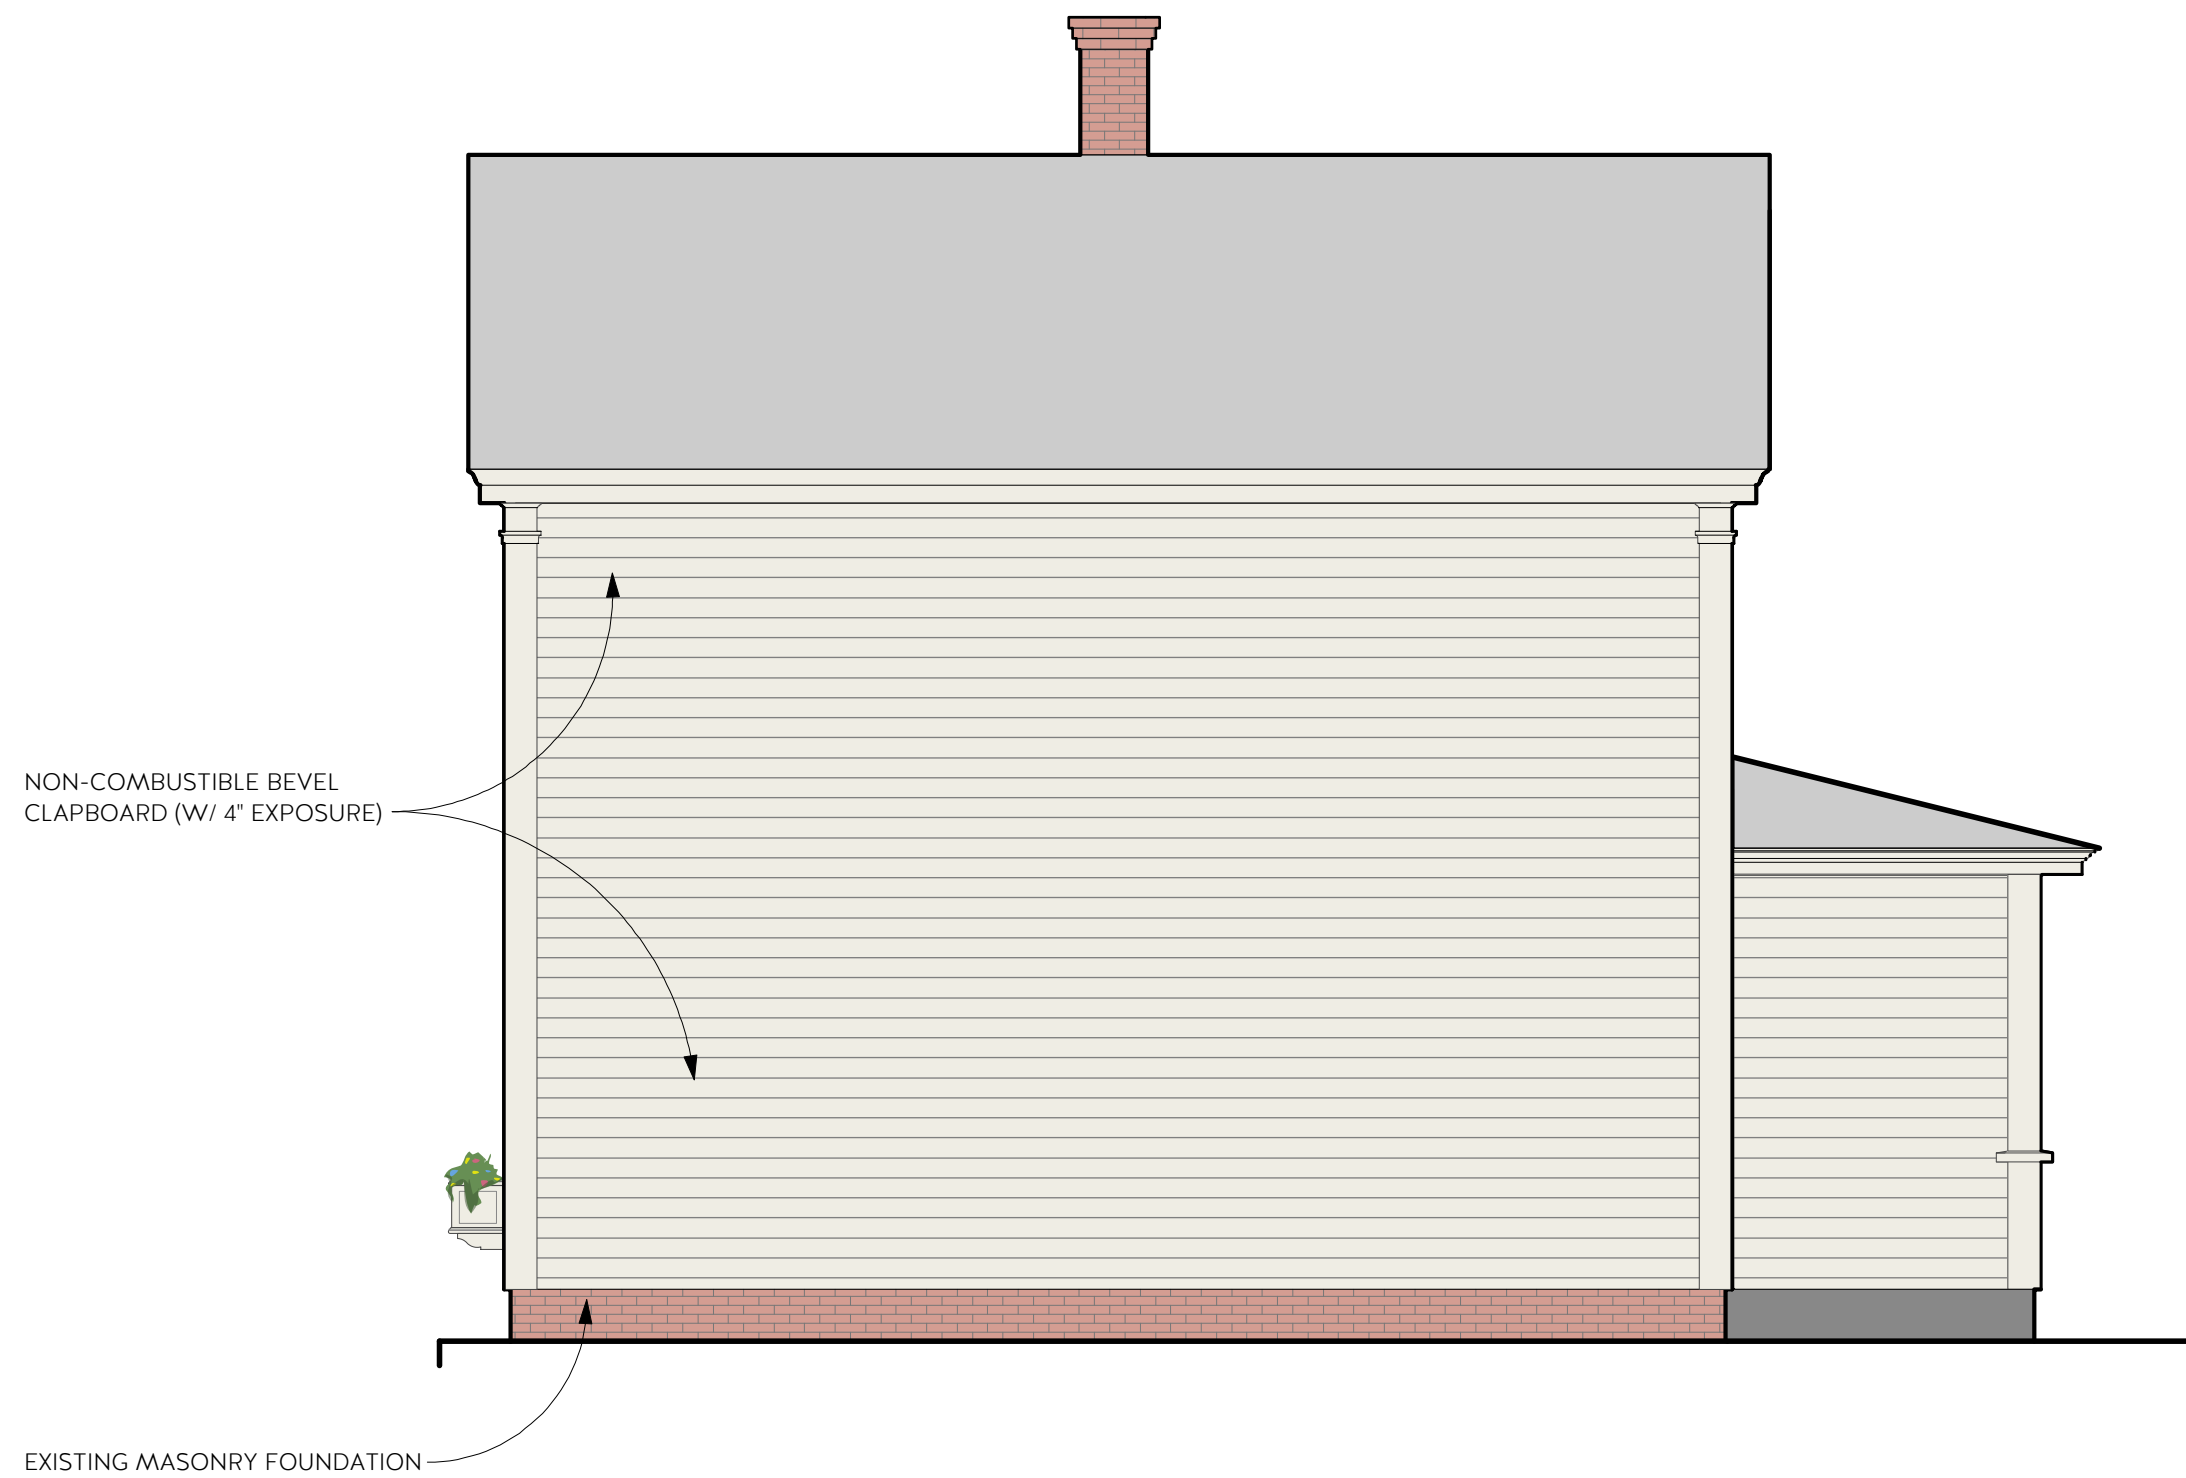

1 RIGHT SIDE ELEVATION
 Scale: 1/4" = 1'-0"