


PROPOSED ELEVATION
 W/NEW ADDITION AND DORMER
 1/4"=1'-0"

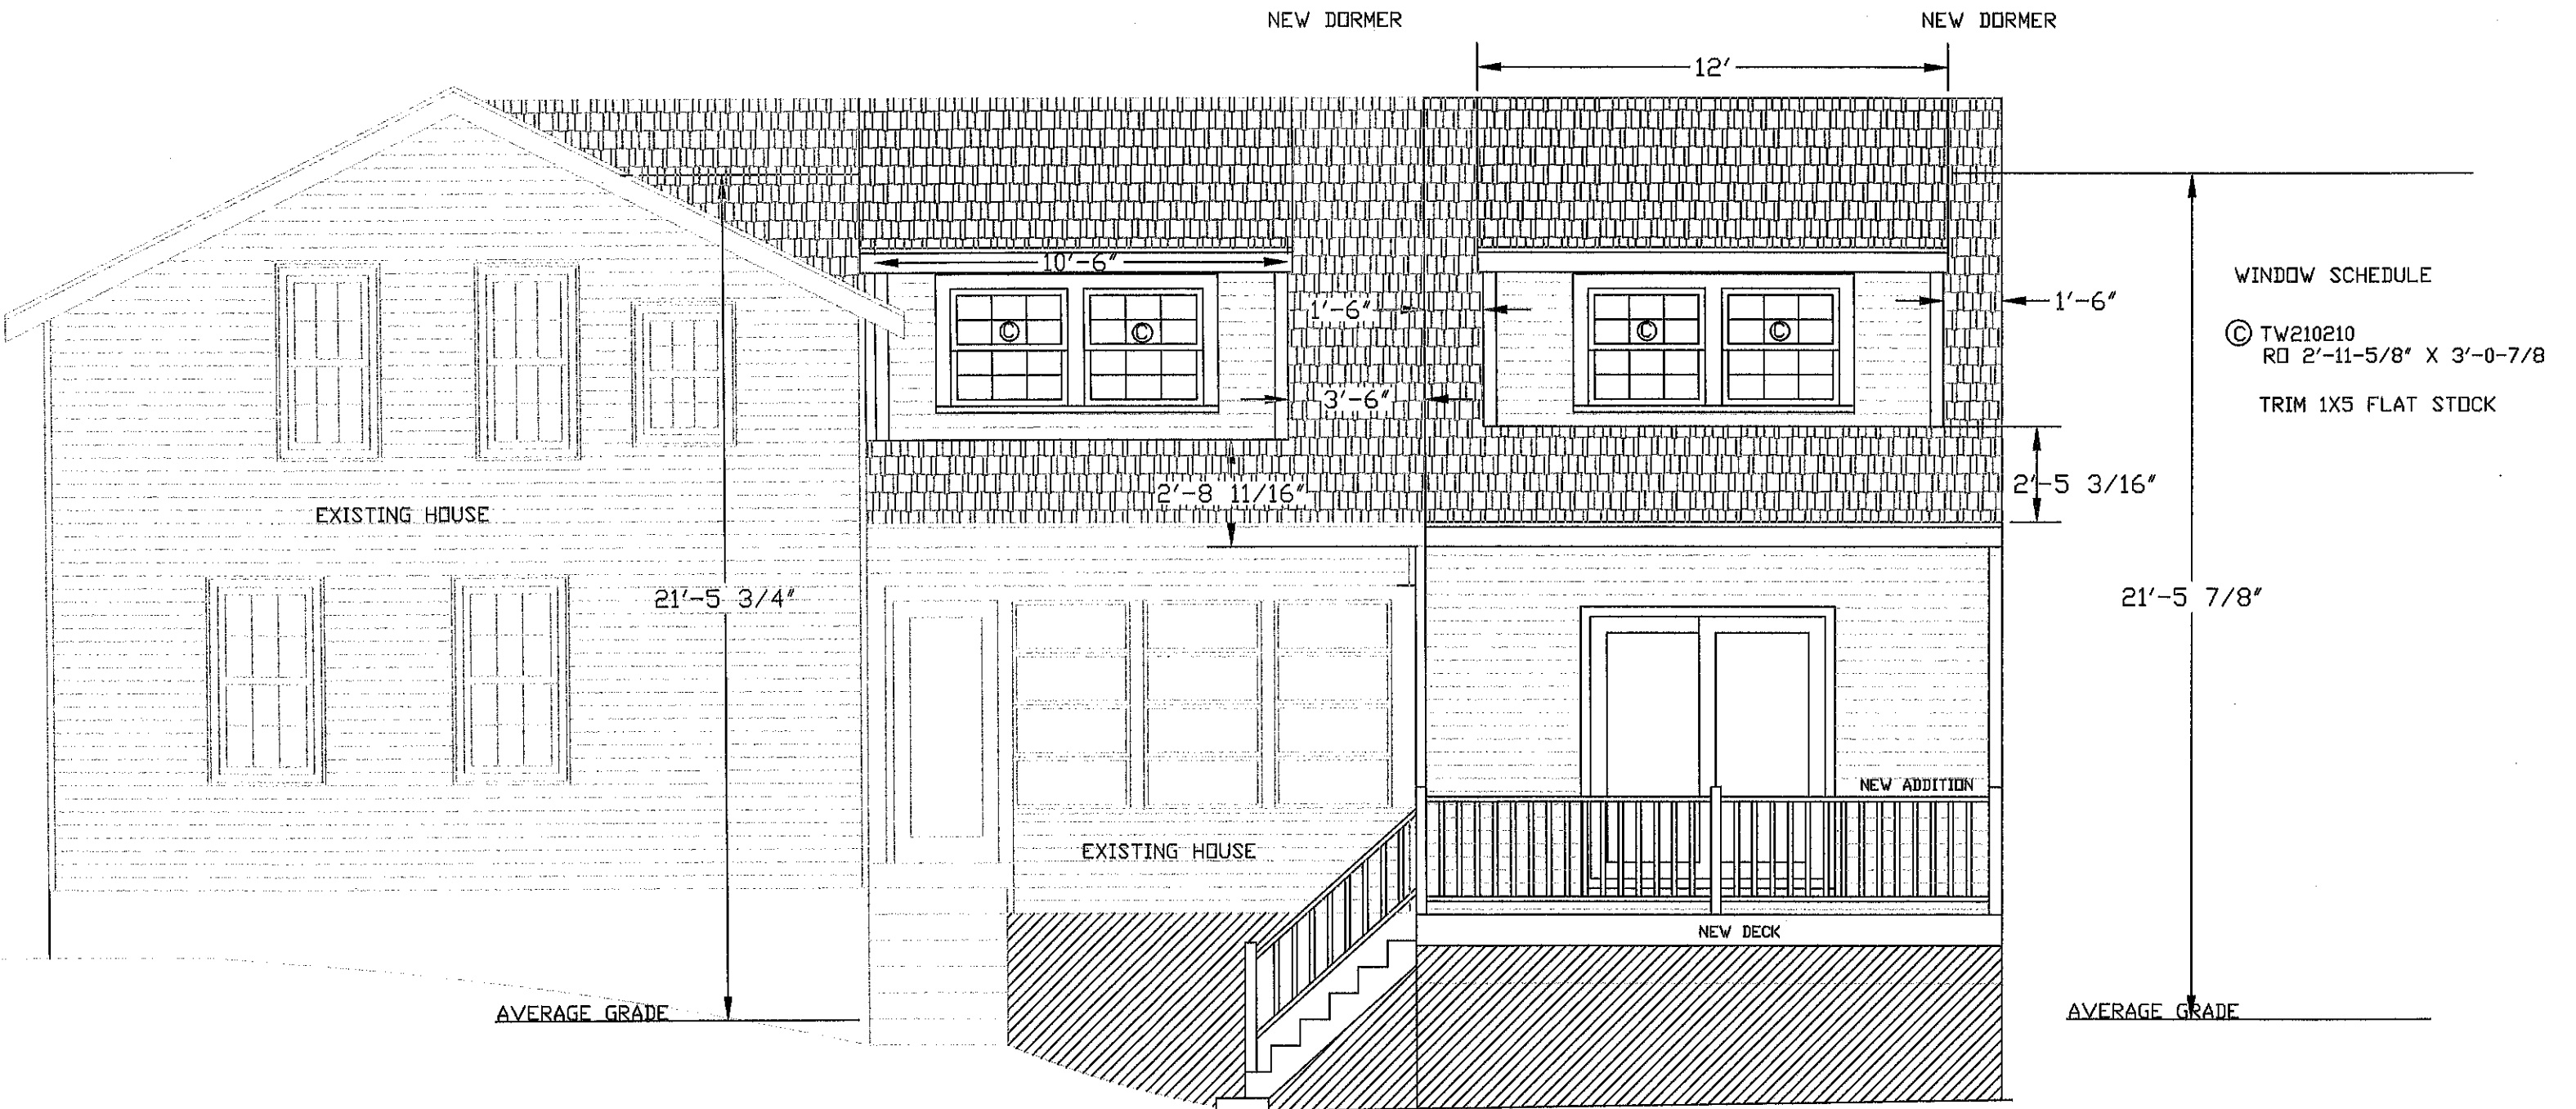


RIGHT SIDE ELEVATION
W/ NEW ADDITION AND DECK

1/4"=1'-0"

WINDOW SCHEDULE

- Ⓐ TW2842
RD 2'-10-1/8" X 4'-4-7/8"
 - Ⓑ TW28410
2'-10-1/8" X 5'-0-7/8"
- TRIM - 1X5 FLAT STOCK

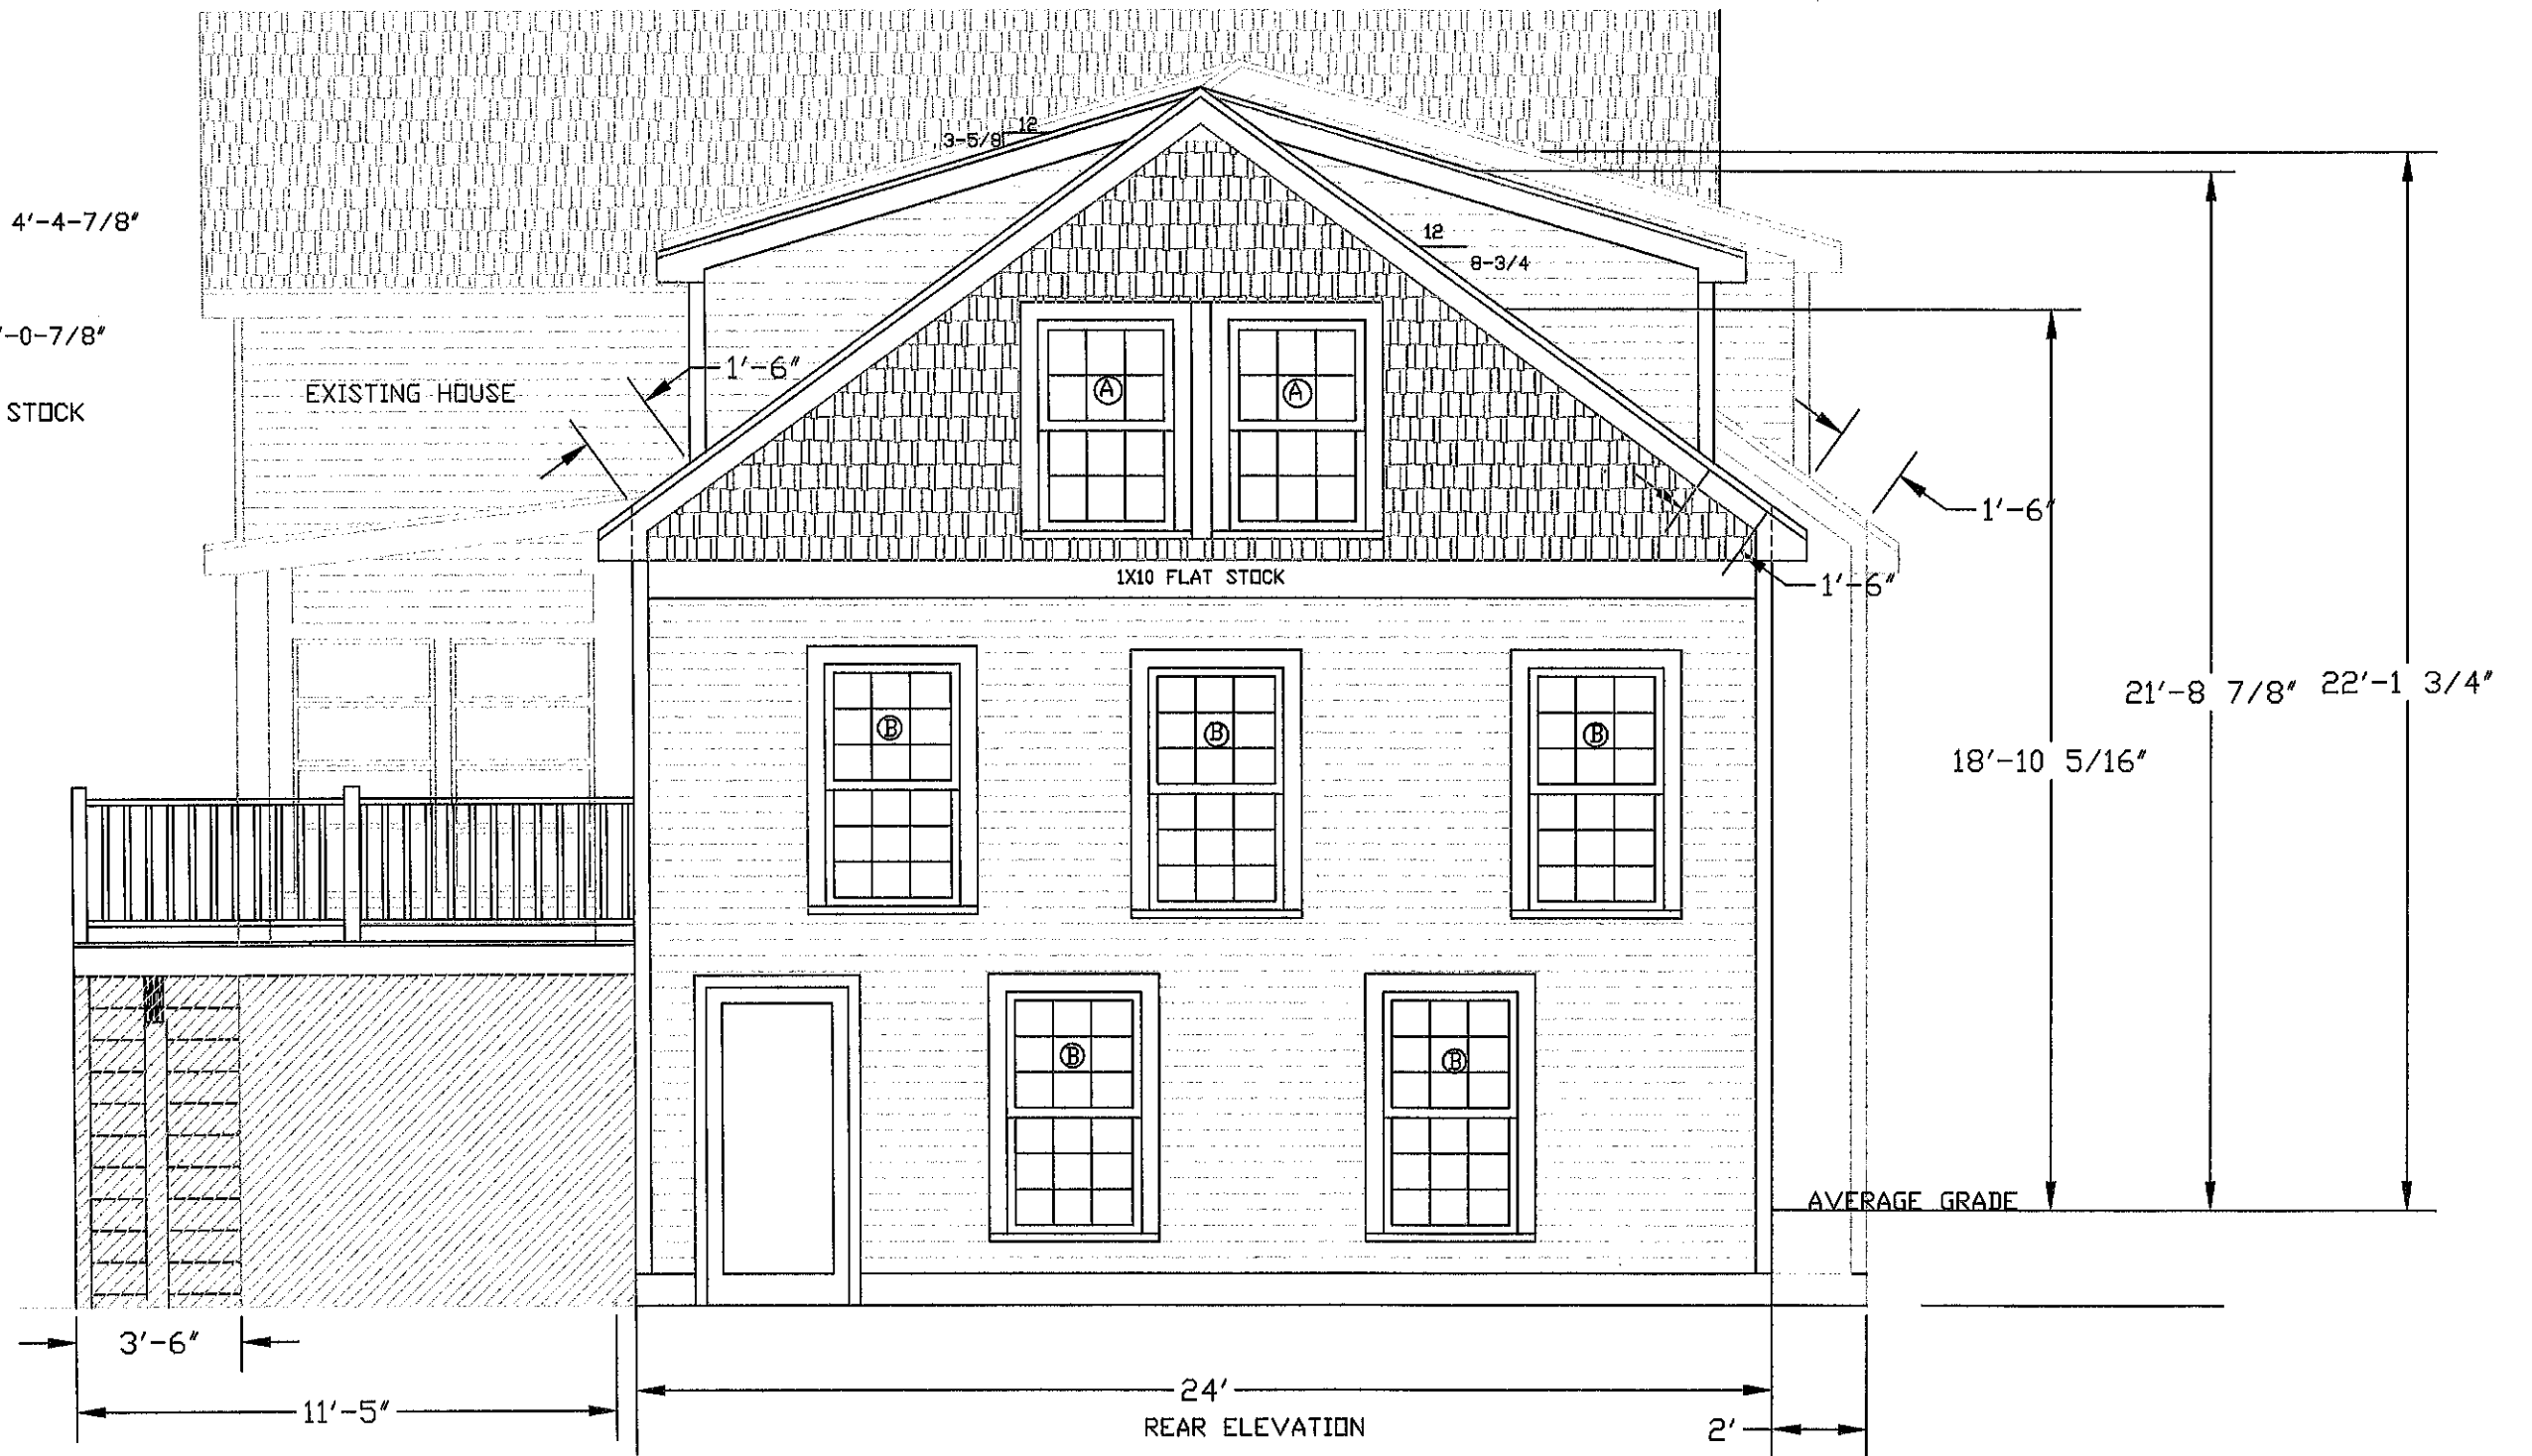

NEW ADDITION WITH DORMERS
NEW DECK W/STAIRS

1/4" = 1'-0"
6