


# STAKING SHEET

12-22-2020

THE RESERVE AT BASHAW FARM

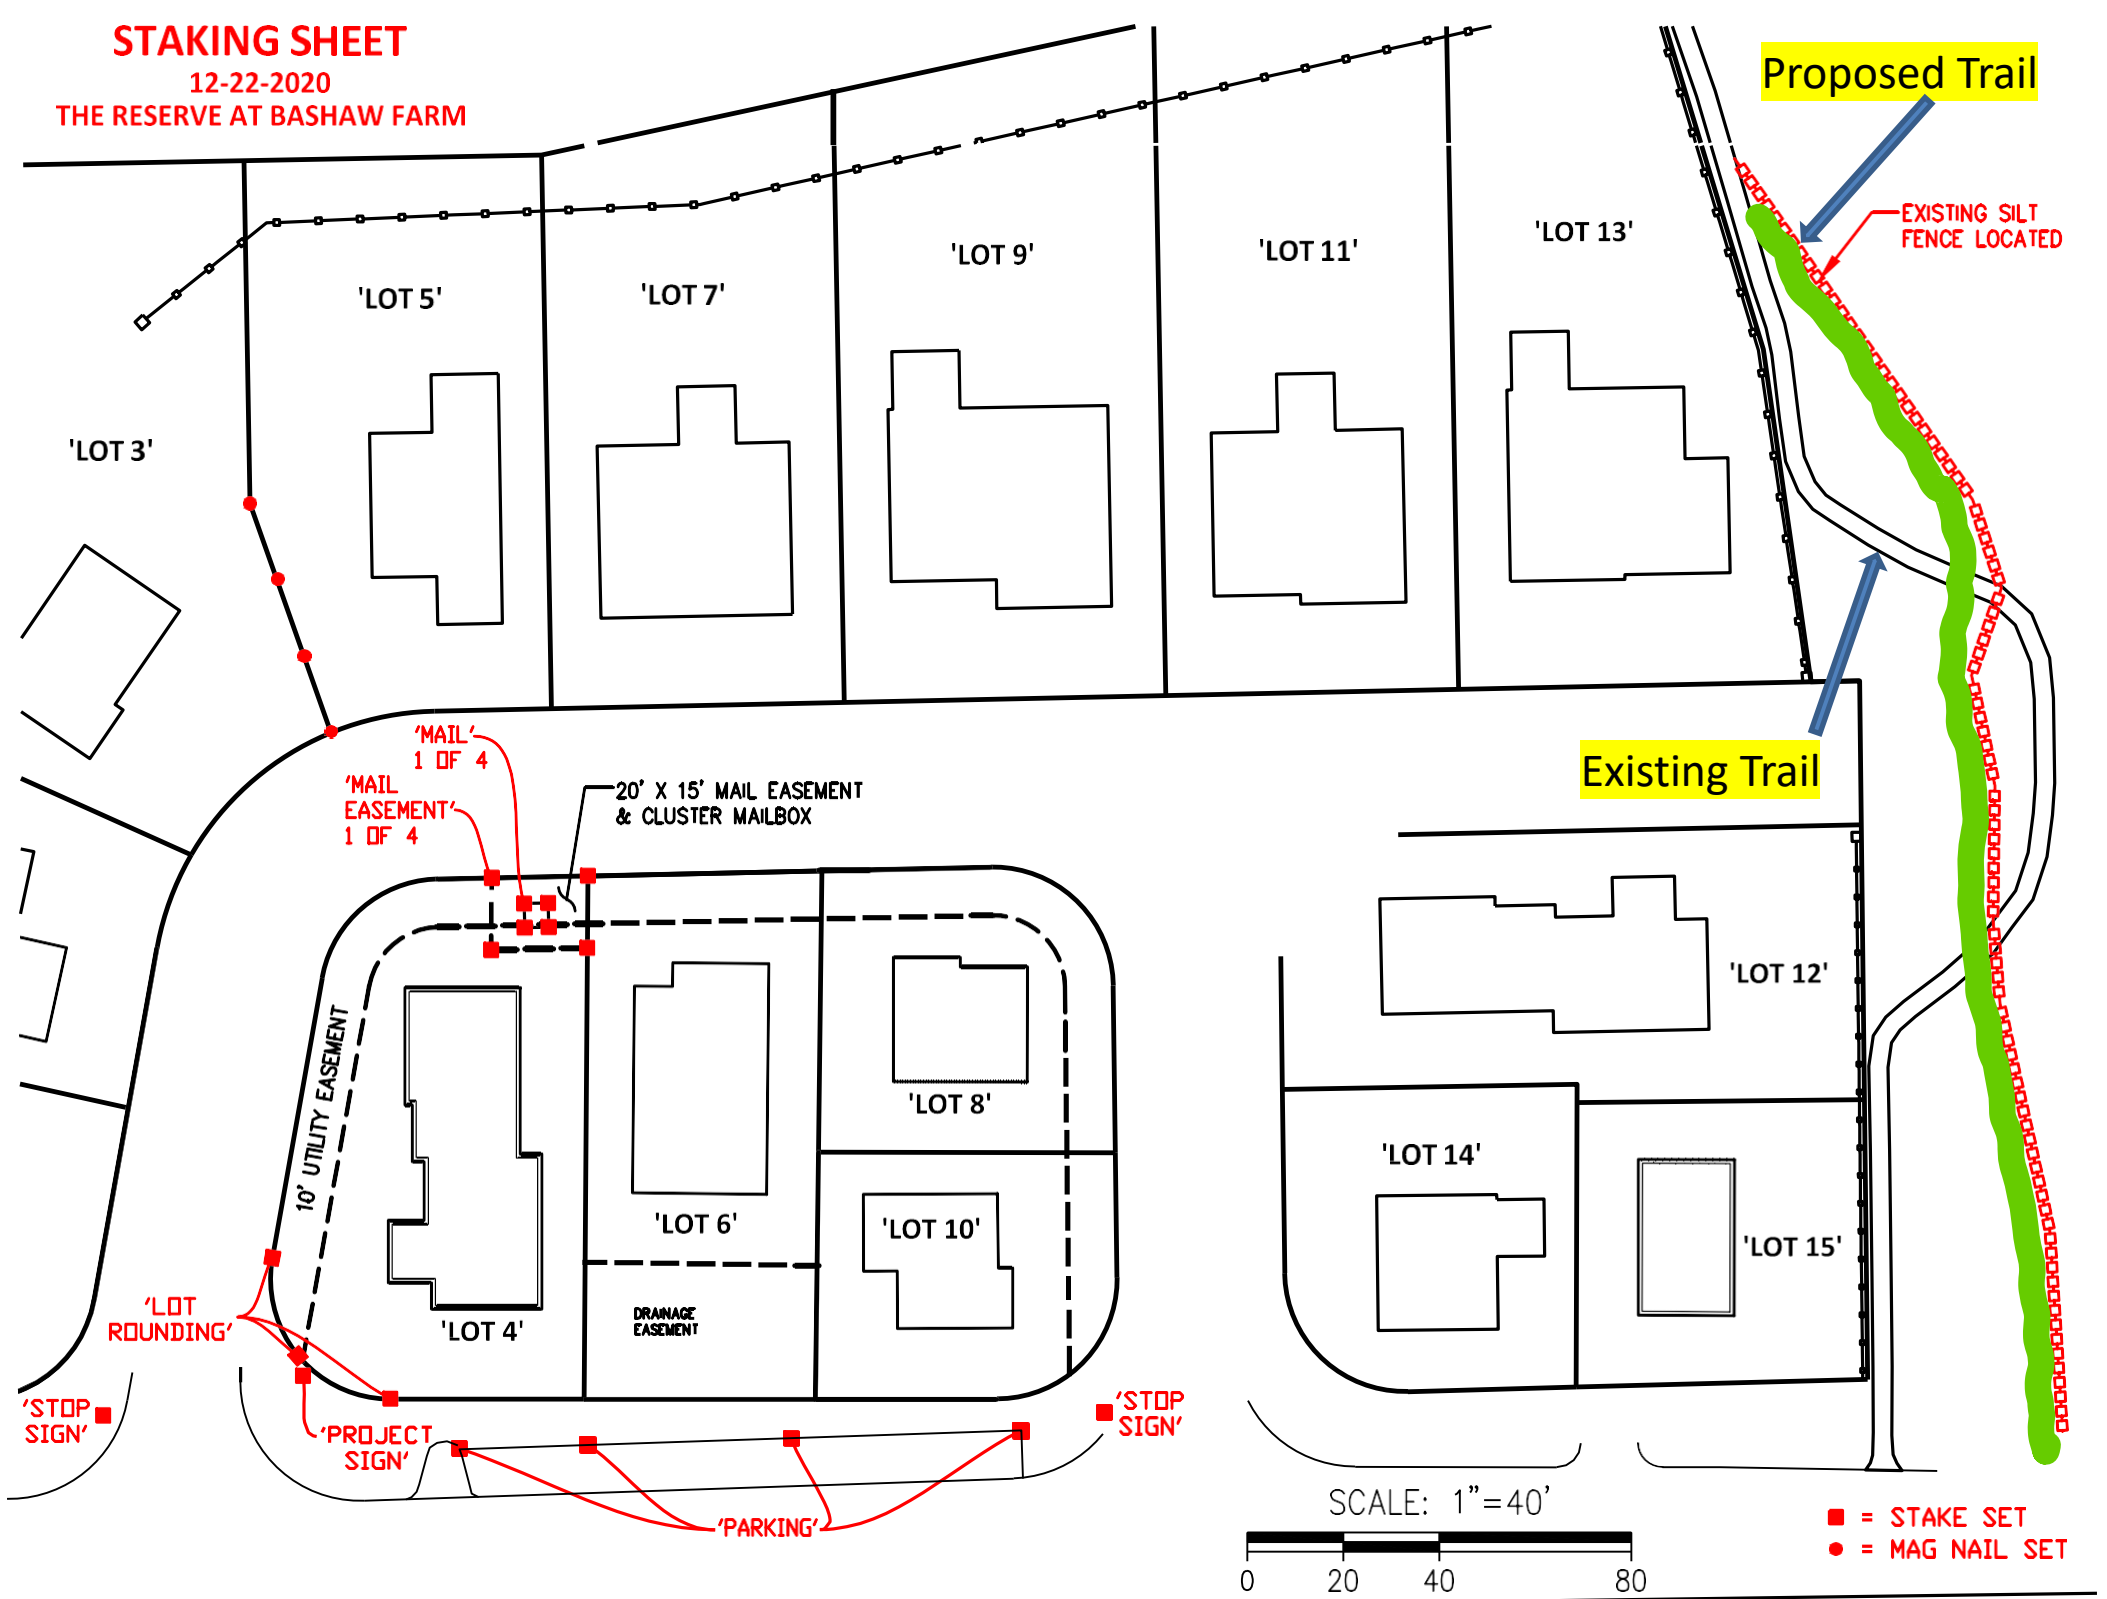

Proposed Trail

EXISTING SILT FENCE LOCATED

Existing Trail

'MAIL' 1 OF 4  
'MAIL EASEMENT' 1 OF 4

20' X 15' MAIL EASEMENT & CLUSTER MAILBOX

10' UTILITY EASEMENT

'LOT 8'

'LOT 6'

'LOT 10'

'LOT 4'


DRAINAGE EASEMENT

'LOT 12'

'LOT 14'

'LOT 15'

SCALE: 1"=40'

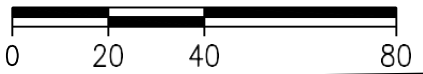

- = STAKE SET
- = MAG NAIL SET

'STOP SIGN'

'PROJECT SIGN'

'PARKING'

'STOP SIGN'