



1 EXISTING FRONT ELEVATION
XC5.0 1/4" = 1'-0"

MONACO
RESIDENCE

18 SYLVESTER STREET
NEWBURYPORT, MA

10/1/2018 8:15:37 PM

SCHEMATIC
DESIGN

10/1/2018

XCON EXTERIOR
ELEVATIONS


XC5.0



2 EXISTING SIDE ELEVATION
 XC5.1 1/8" = 1'-0"



1 EXISTING SIDE ELEVATION.
 XC5.1 1/8" = 1'-0"

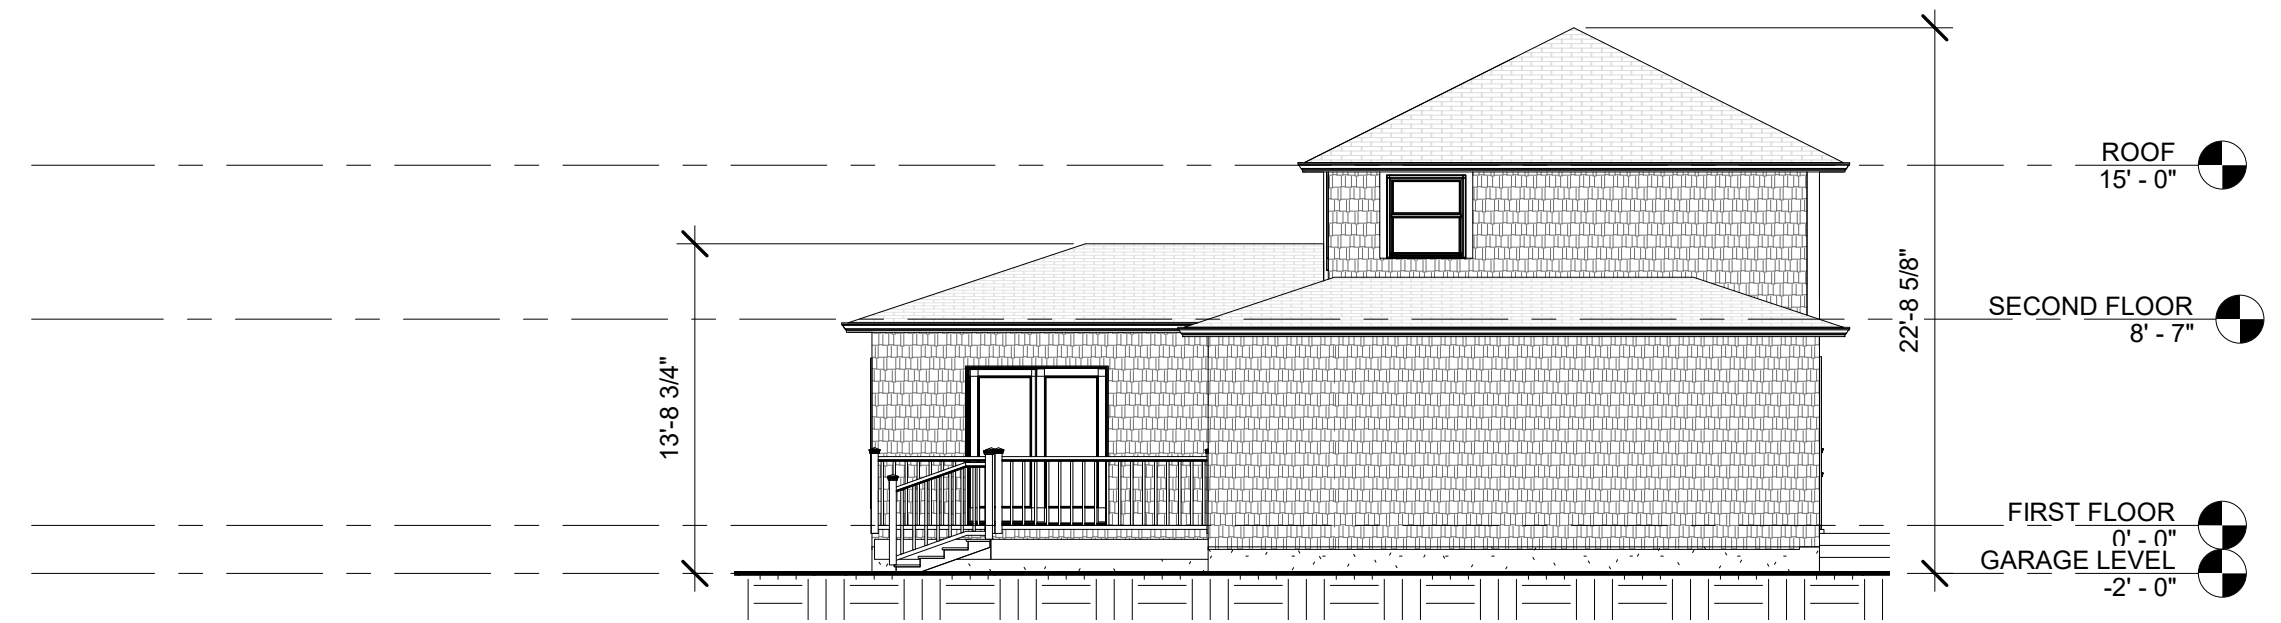

3 EXISTING REAR ELEVATION
 XC5.1 1/8" = 1'-0"

MONACO
 RESIDENCE

18 SYLVESTER STREET
 NEWBURYPORT, MA

SCHEMATIC
 DESIGN

10/1/2018
 XCON EXTERIOR
 ELEVATIONS

XC5.1

10/1/2018 8:15:45 PM