


EXISTING ELEVATION BELOW

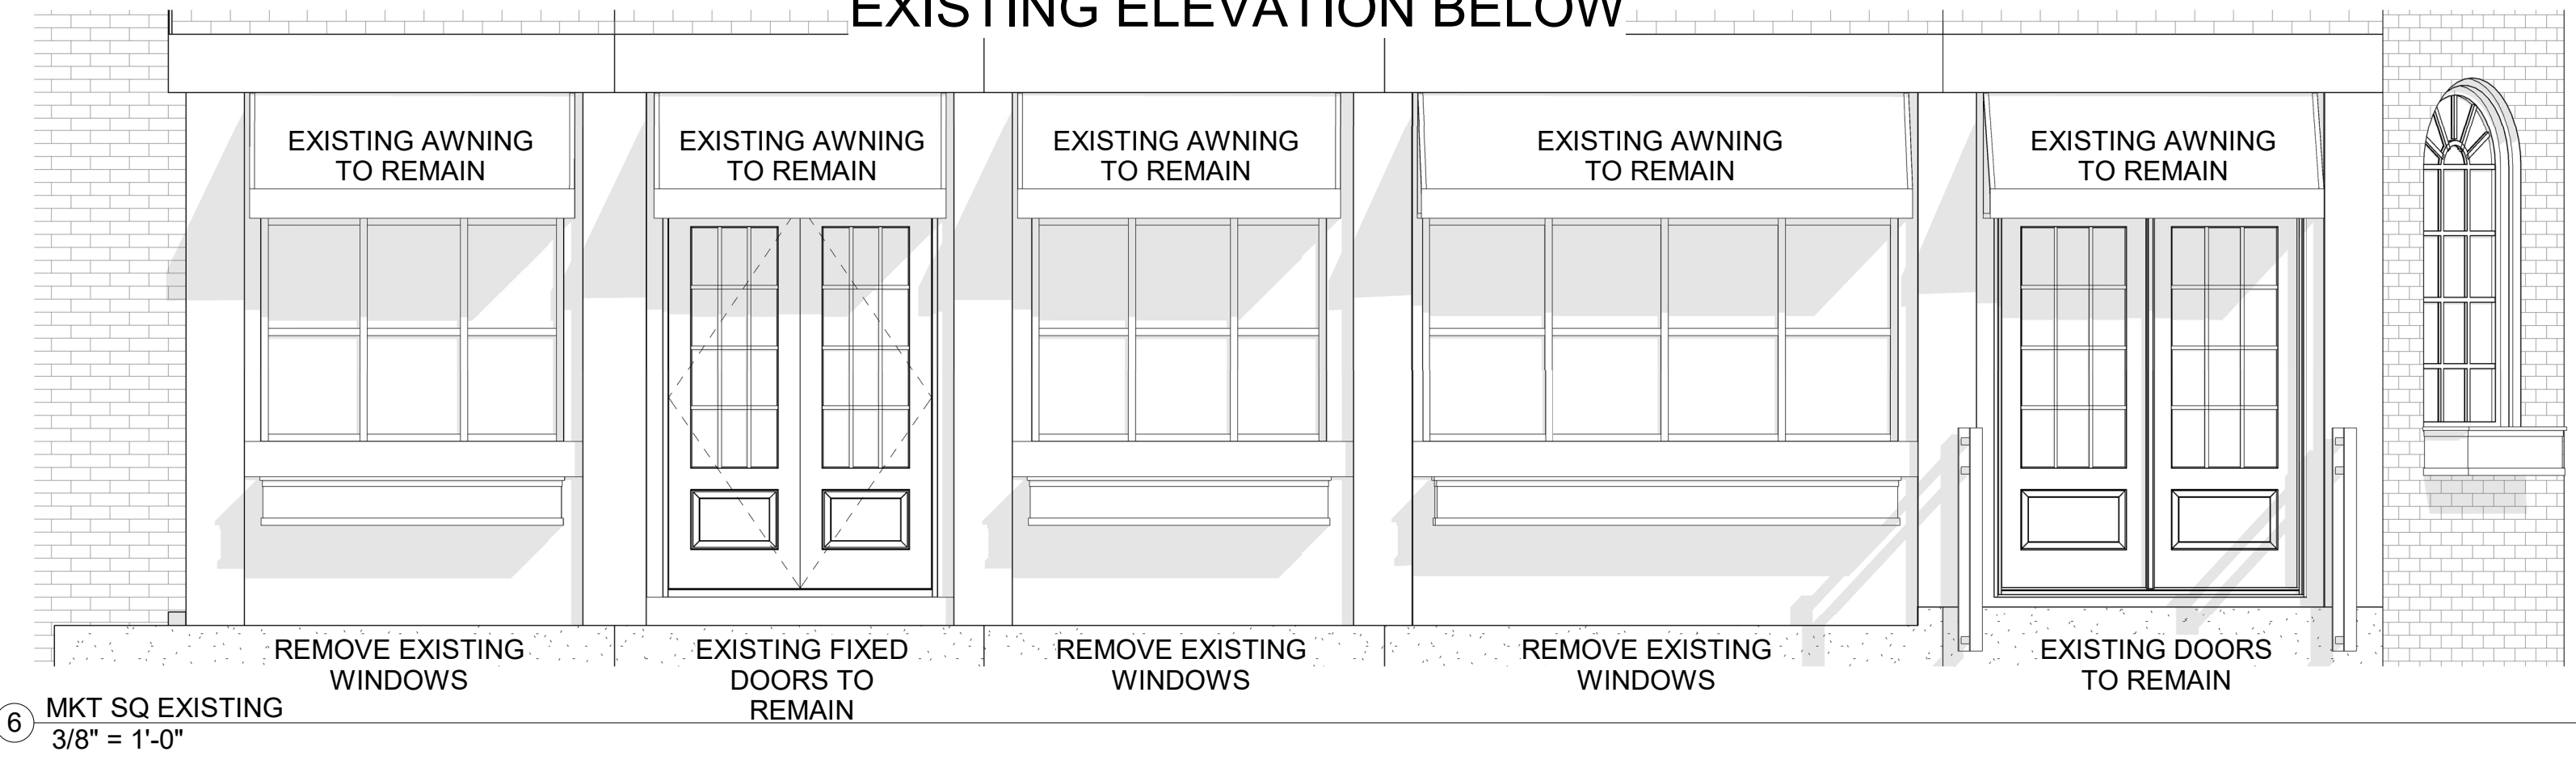

**TRANSOM AND BIFOLD WINDOW NOTES:**  
 BIFOLDDPAINTED WOOD WINDOWS  
 PAINT TO MATCH EXISTING DOORS AND WINDOWS  
 MUNTIN BARS ON TRANSOM WINDOWS AND BI-FOLD WINDOWS TO MATCH EXISTING MUNTIN BARS ON INN STREET ELEVATION  
 G.C. TO SUBMIT SHOP DRAWINGS FOR OUT-SWING BI-FOLD WINDOWS FOR REVIEW AND APPROVAL PRIOR



www.KWHdesign.net


Gordon Greenfield, AIA  
 Consulting Architect  
 4 Cook Street  
 Charlestown, MA

(617) 241-7302  
 Gordon.Greenfield@gmail.com




Dave Callan & John Santaniello  
 VERA Pizza Napoletana Ristorante Bar  
 31-35 Market Sq, Unit 1  
 Newburyport, MA 01950

PROPOSED ELEVATION BELOW (SHOWING EXISTING AWNINGS)

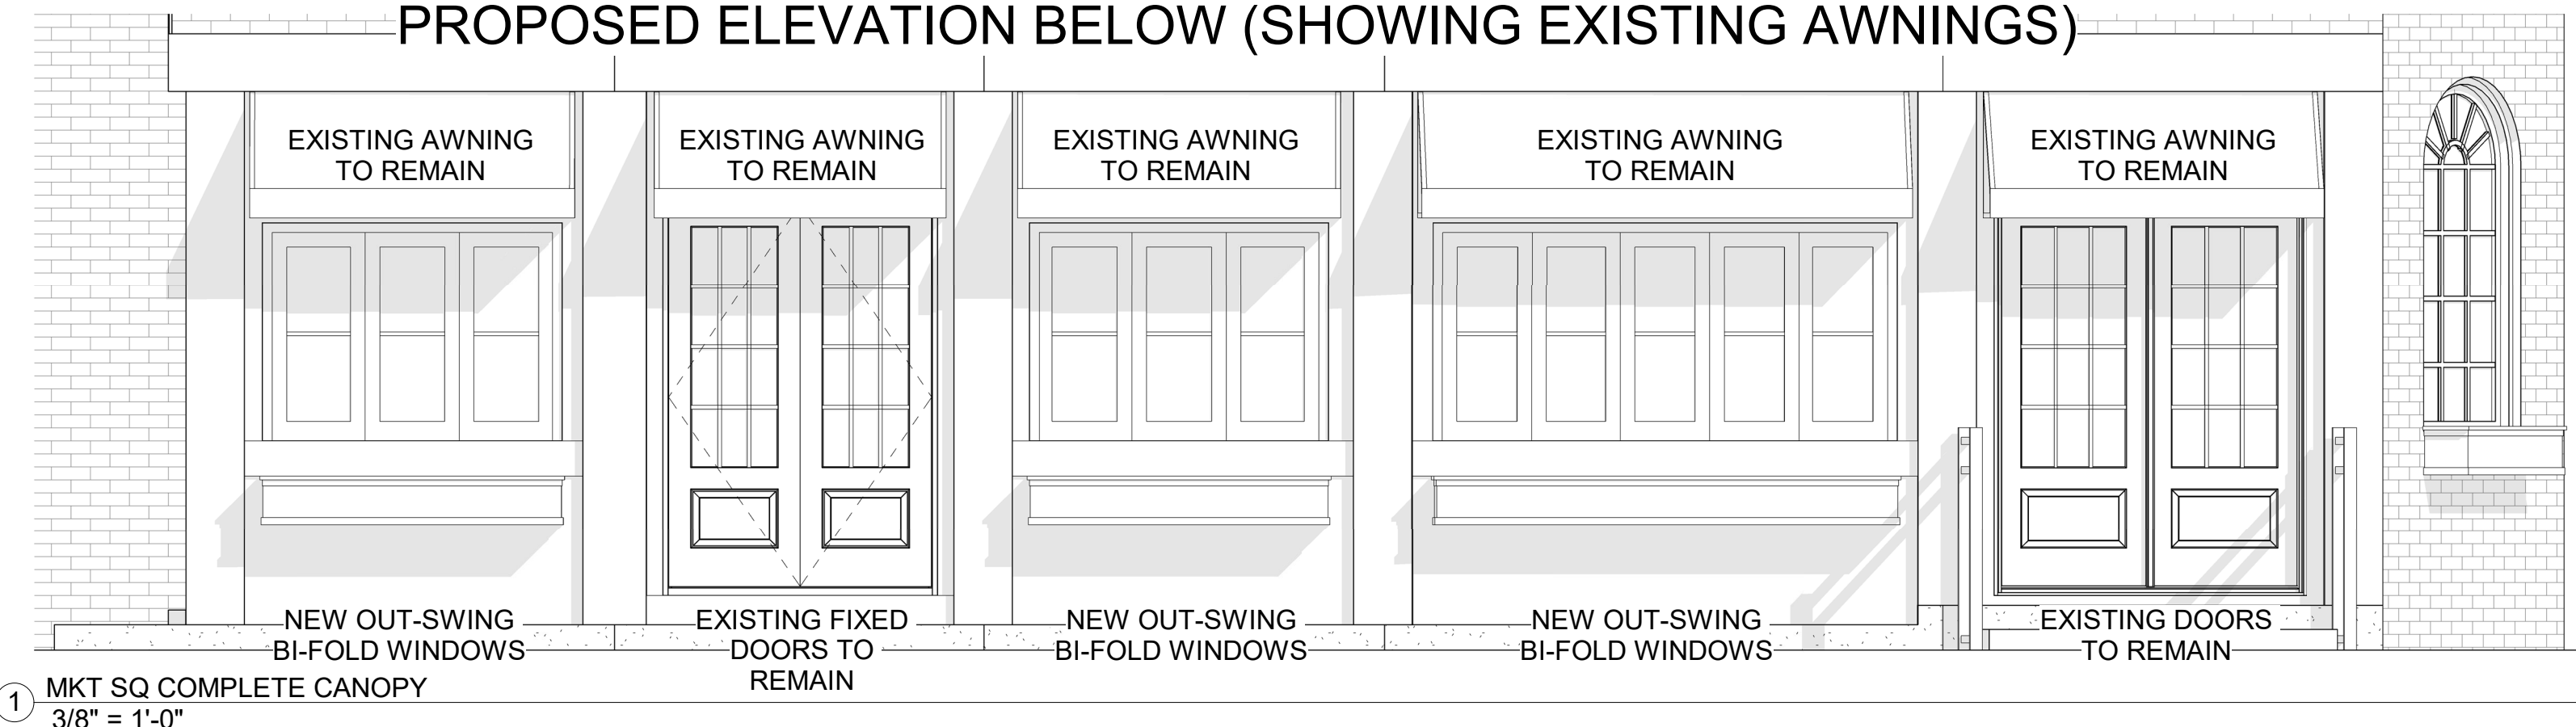


PROPOSED ELEVATION BELOW (EXISTING AWNINGS WILL REMAIN, BUT ARE HIDDEN FROM VIEW IN THIS ELEVATION)

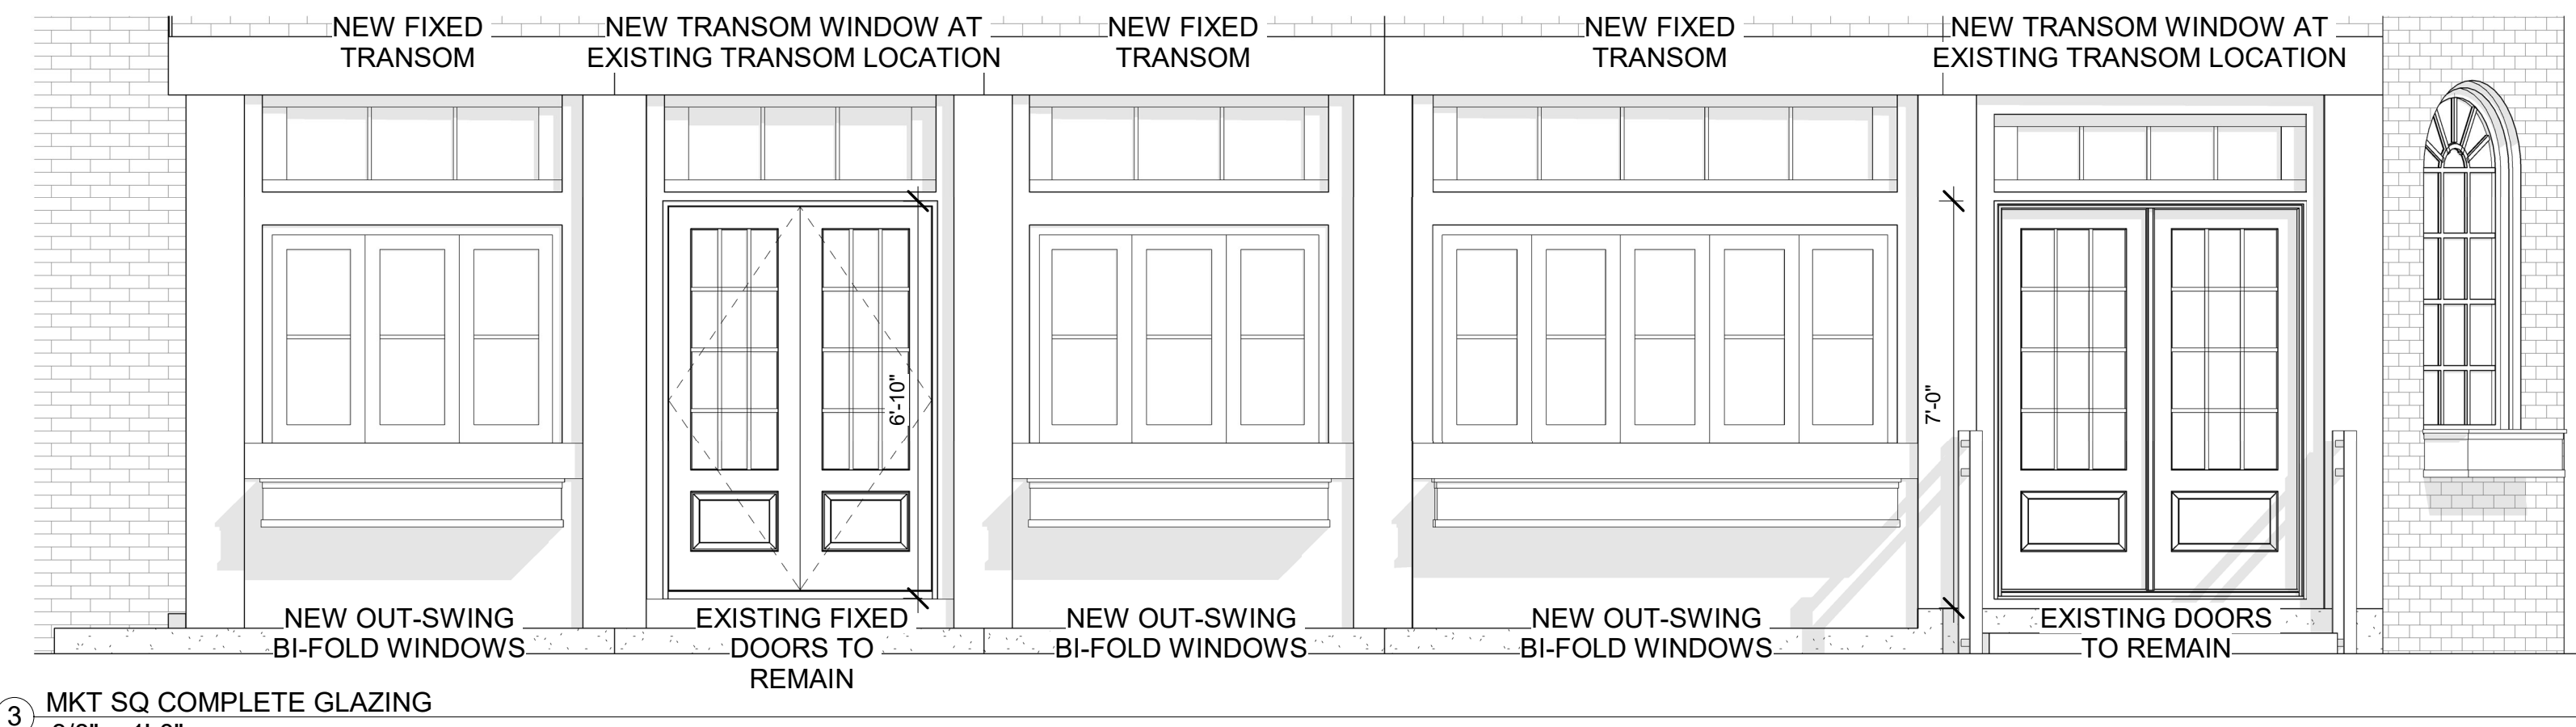


PLEASE NOTE: ALL EXISTING AWNINGS WILL REMAIN (EVEN THOUGH THEY MAY BE HIDDEN FROM VIEW IN SOME ELEVATIONS IN ORDER TO MAKE THE PROPOSED TRANSOM WINDOWS VISIBLE).

REVISED 3-2-10


No.	Description	Date

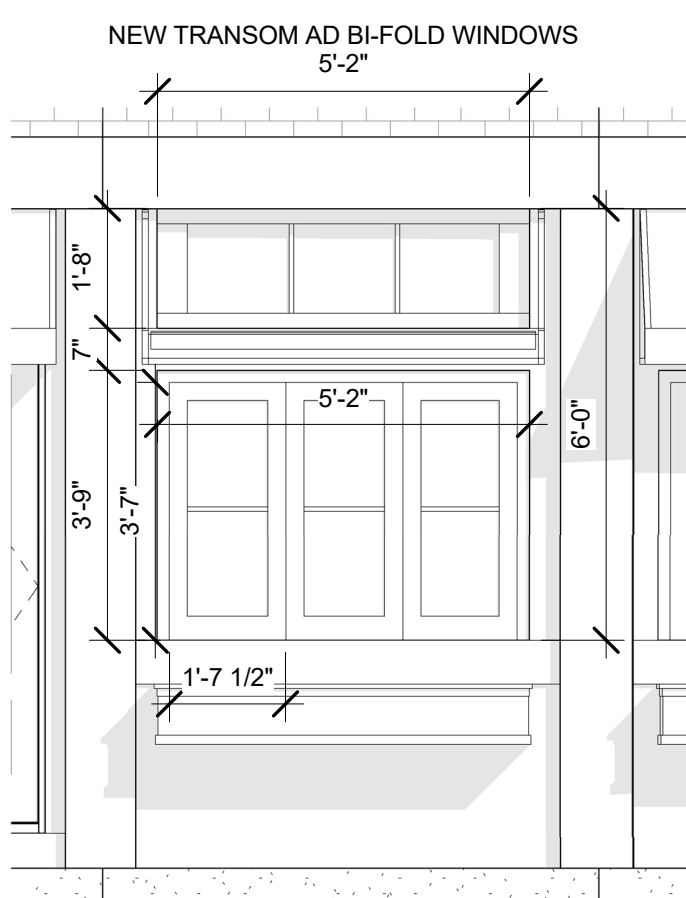


B MKT SQ ELEV - 'B' WINDOWS  
 3/8" = 1'-0"

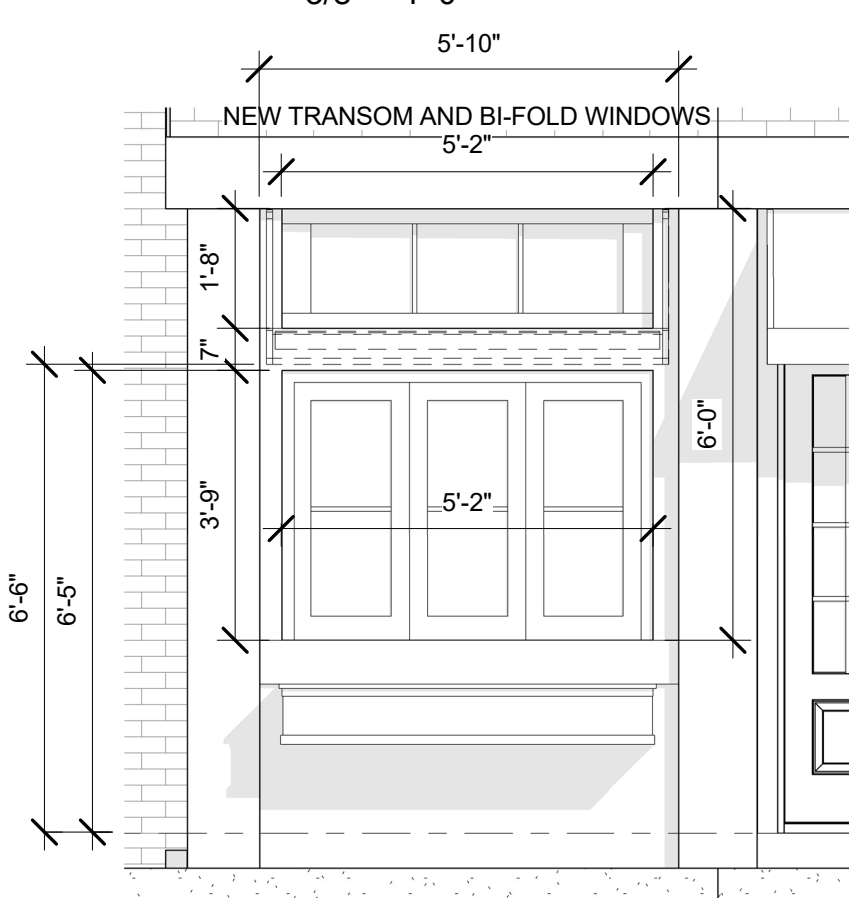


A MKT SQ ELEV - 'A' WINDOWS  
 3/8" = 1'-0"

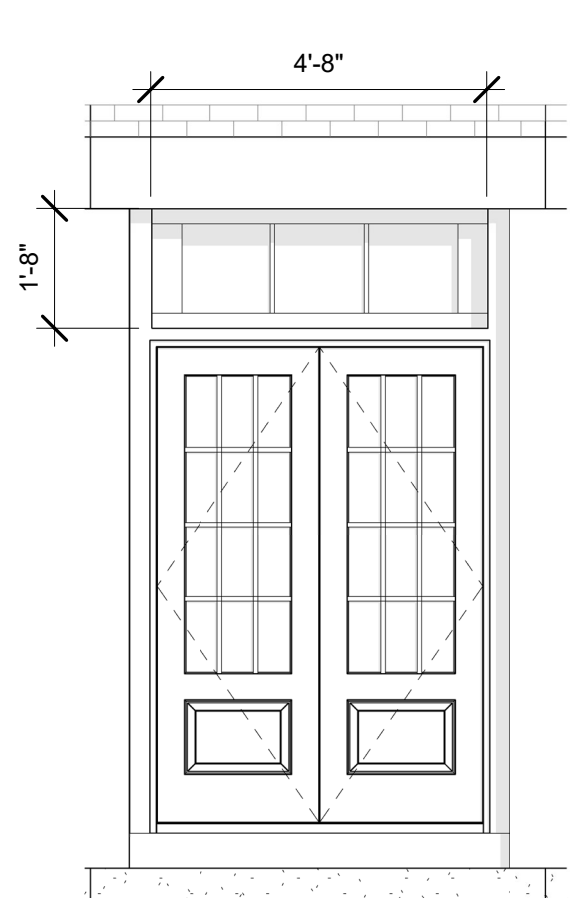

4 MKT SQ E. FIXED DOOR  
 3/8" = 1'-0"

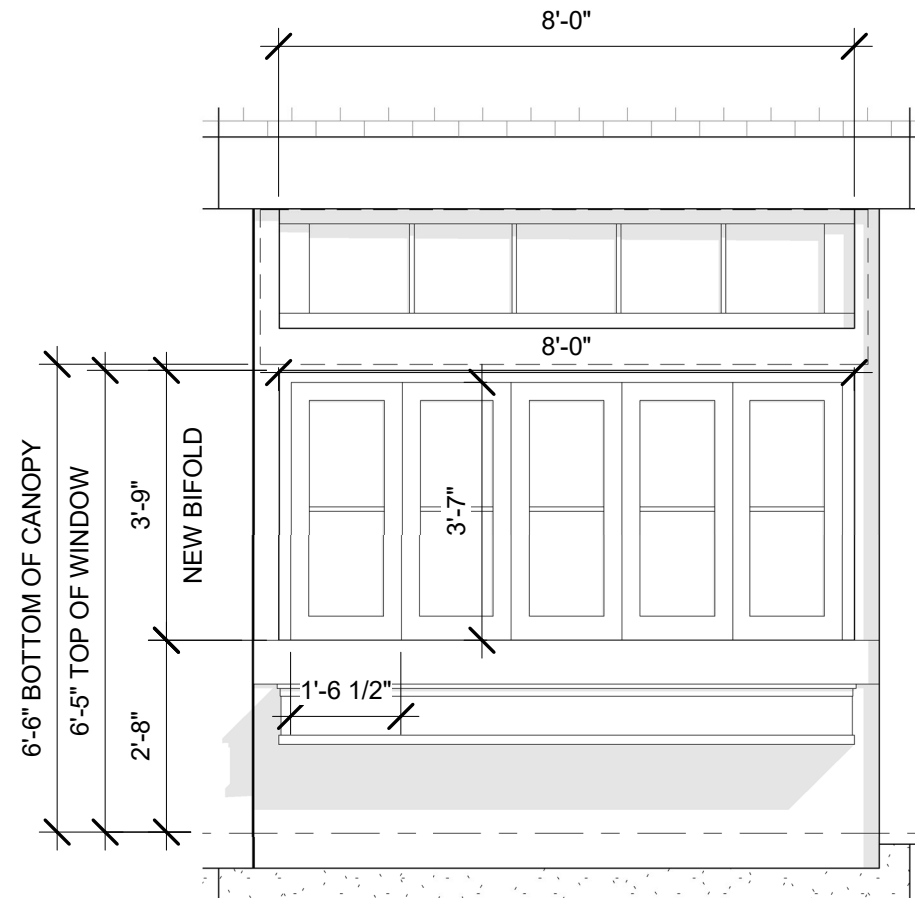

C MKT SQ ELEV - 'C' WINDOWS  
 3/8" = 1'-0"

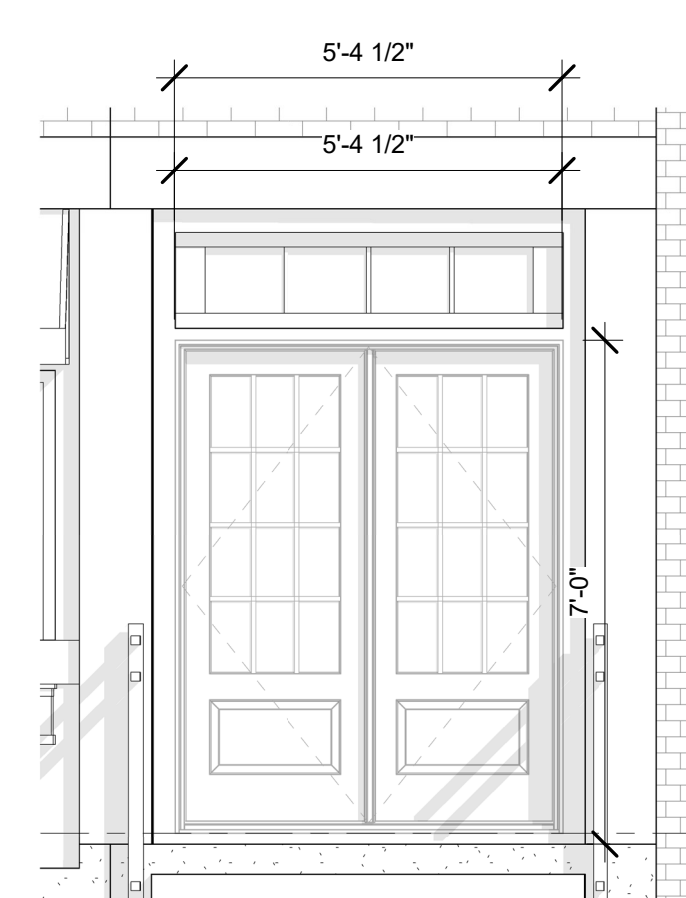

2 MKT SQ ELEV - EXISTING DOOR  
 3/8" = 1'-0"



5 MKT SQ ELEV - FLAT-IRON  
 3/8" = 1'-0"

**VERA PIZZA  
 PROGRESS SET  
 WINDOW  
 ELEVATIONS**

Project number: VNPR-A  
 Date: 2020-03-10  
 Drawn by: Author  
 Checked by: Checker

**A2.02**

Scale: 3/8" = 1'-0"



www.KWHdesign.net

Gordon Greenfield, AIA  
 Consulting Architect  
 4 Cook Street  
 Charlestown, MA  
 (617) 241-7302  
 Gordon.Greenfield@gmail.com



Dave Callan & John Santaniello  
 VERA Pizza Napoletana Ristorante Bar  
 31-35 Market Sq, Unit 1  
 Newburyport, MA 01950

No.	Description	Date

**VERA PIZZA  
 PROGRESS SET  
 VIEW FROM MARKET  
 SQUARE**

Project number	VNPR-A
Date	2020-03-10
Drawn by	Author
Checked by	Checker

**LS-4**  
 Scale

**1 HISTORIC GROUP PERSPECTIVE AT  
 MARKET SQUARE**

3/10/2020 6:08:00 PM