


PLAN REFERENCES:

1) PLAN BOOK 464 PLAN 53

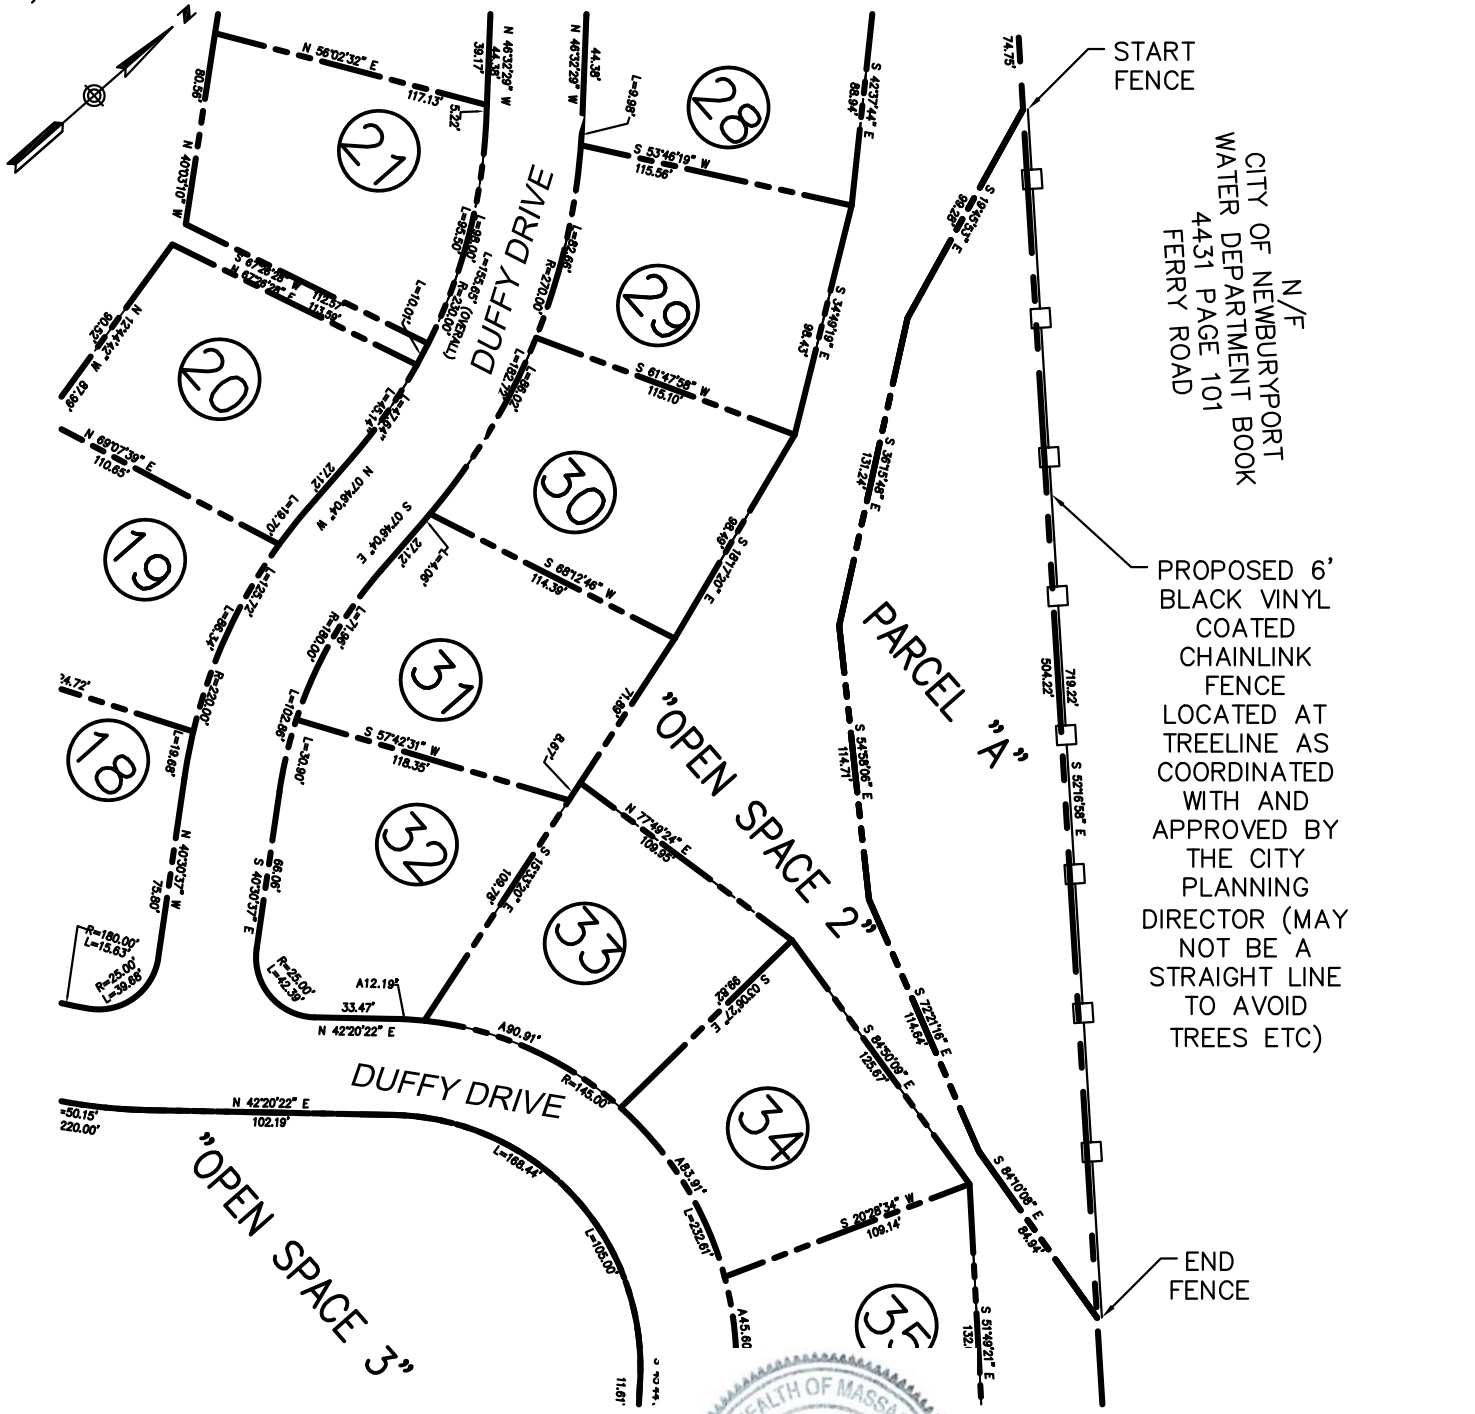

N/F
CITY OF NEWBURYPORT
WATER DEPARTMENT BOOK
4431 PAGE 101
FERRY ROAD

PROPOSED 6' BLACK VINYL COATED CHAINLINK FENCE LOCATED AT TREELINE AS COORDINATED WITH AND APPROVED BY THE CITY PLANNING DIRECTOR (MAY NOT BE A STRAIGHT LINE TO AVOID TREES ETC)

THE PURPOSE OF THIS EXHIBIT IS TO DEPICT THE APPROXIMATE LOCATION OF THE PROPOSED FENCE AS SHOWN HEREON.



SCALE in FEET
1"=80'

Winter GEC, LLC

44 MERRIMAC STREET
NEWBURYPORT, MA 01950
978-270-8626

PARCEL A
NEWBURYPORT, MASSACHUSETTS
PREPARED FOR
EVERGREEN COMMONS, LLC
487 GROTON ROAD
WESTFORD, MA 01886-6316

PROPOSED FENCE EXHIBIT