


PLAN REFERENCES:


1) PLAN BOOK 464 PLAN 53

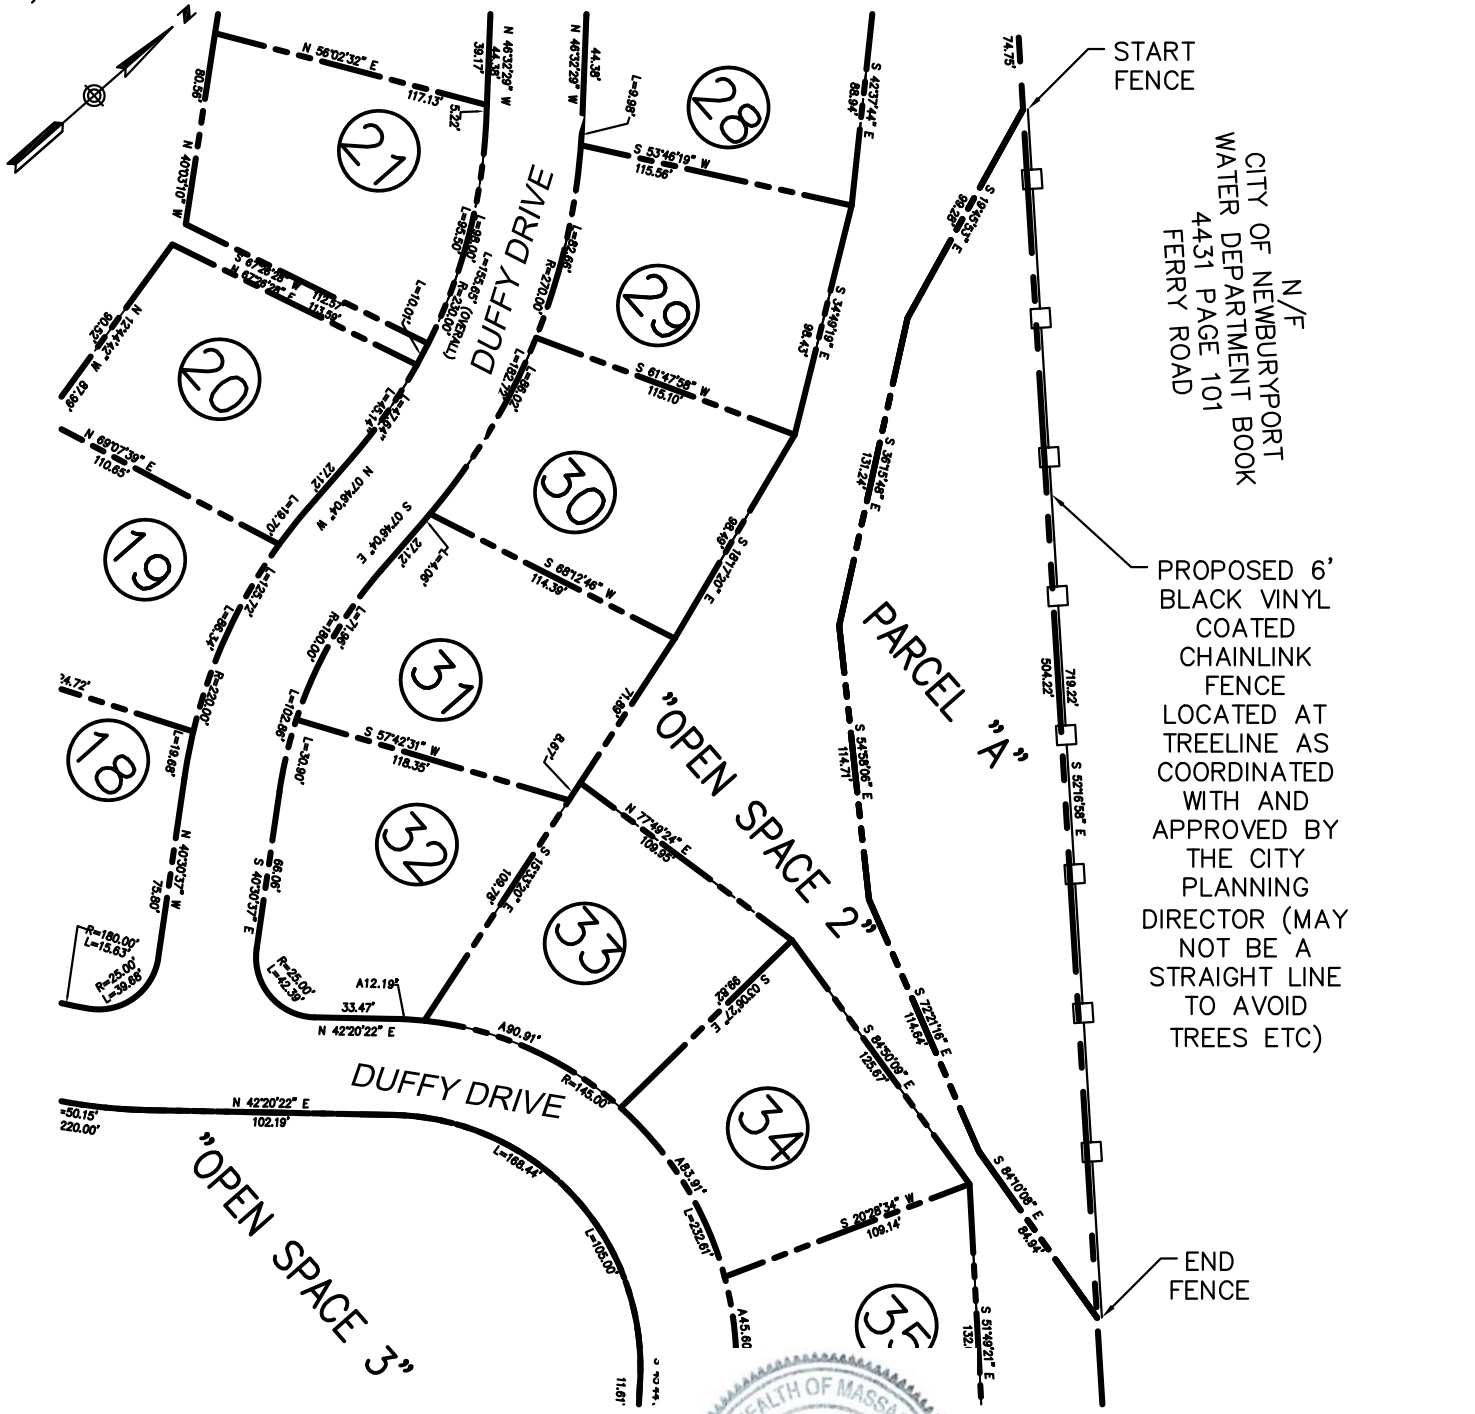

START FENCE
 CITY OF NEWBURYPORT
 WATER DEPARTMENT BOOK
 4431 PAGE 101
 FERRY ROAD
 N/F

PROPOSED 6' BLACK VINYL COATED CHAINLINK FENCE LOCATED AT TREELINE AS COORDINATED WITH AND APPROVED BY THE CITY PLANNING DIRECTOR (MAY NOT BE A STRAIGHT LINE TO AVOID TREES ETC)

END FENCE

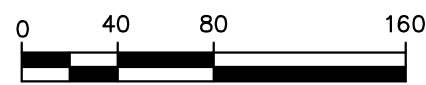

SCALE in FEET
 1"=80'



THE PURPOSE OF THIS EXHIBIT IS TO DEPICT THE APPROXIMATE LOCATION OF THE PROPOSED FENCE AS SHOWN HEREON.

Winter GEC, LLC

44 MERRIMAC STREET
 NEWBURYPORT, MA 01950
 978-270-8626

PARCEL A
 NEWBURYPORT, MASSACHUSETTS
 PREPARED FOR
 EVERGREEN COMMONS, LLC
 487 GROTON ROAD
 WESTFORD, MA 01886-6316

PROPOSED FENCE EXHIBIT