




 $w\,w\,w\,.\,K\,W\,H\,d\,e\,s\,i\,g\,n\,.\,n\,e\,t$

Gordon Greenfield, AIA Consulting Architect 4 Cook Street Charlestown, MA

(617) 241-7302 Gordon.Greenfield@gmail.com



Dave Callan & John Santaniello VERA Pizza Napoletana Ristorante Bar 31-35 Market Sq, Unit 1 Newburyport, MA 01950

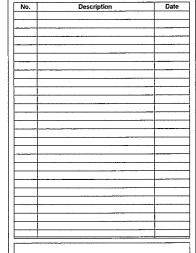


VERA PIZZA **PROGRESS SET** GLAZING **ELEVATIONS**

Project number	VNPR-A
Date	2019-12-24
Drawn by	Author
Checked by	Checker

A2.01


7 WINDOW COUNTER SEATING 1/2" = 1'-0"

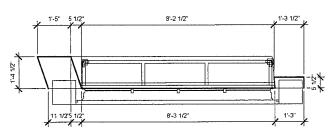

PLEASE NOTE: IT IS THE SOLE RESPONSIBILITY OF THE GENERAL CONTRACTOR TO FIELD VERIEY DIMENSIONS OF EXISTING CONDITIONS AND COORDINATE FABRICATION CLEARANCES WITH MANUFACTURER AND ISTALLERS OF CUSTOM MILLWORK, CASEWORK AND FURNITURE


1/2" = 1'-0"


9 ELEVATION AT SWIVEL CHAIRS
1/2" = 1'-0"

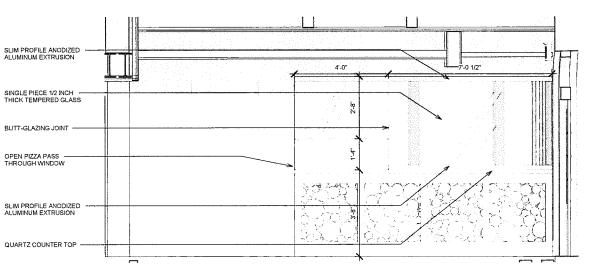


8 PIZZA PASS-THROUGH WINDOW


1/2" = 1'-0"

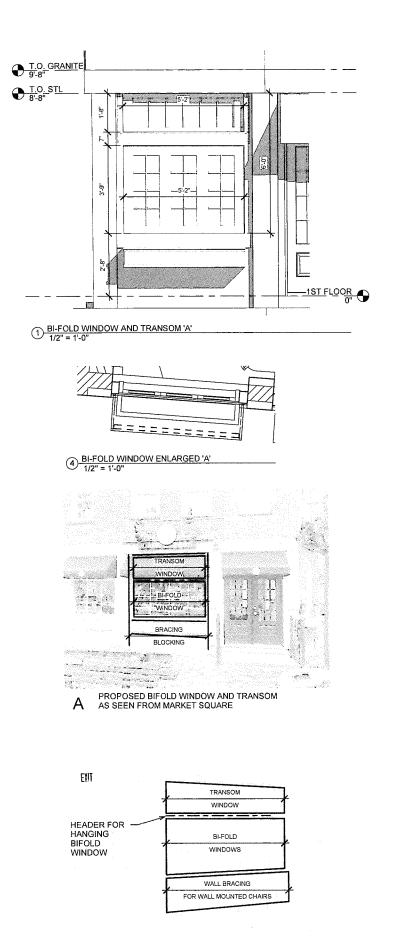


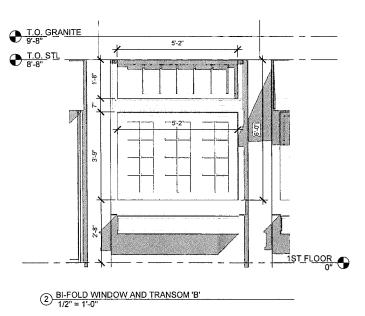


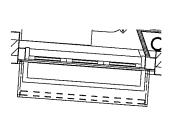





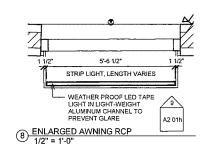

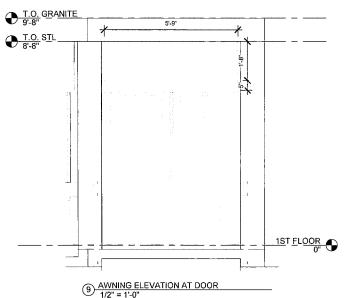

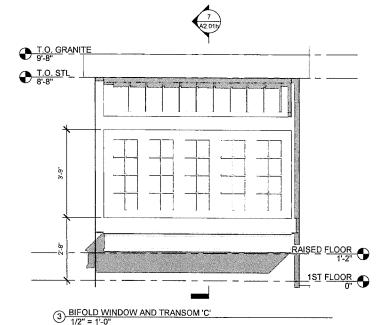

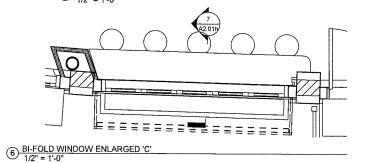

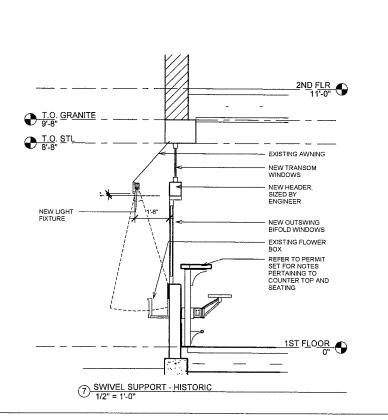



www.KWHdesign.net

Gordon Greenfield, AIA Consulting Architect 4 Cook Street Charlestown, MA

(617) 241-7302 Gordon.Greenfield@gmail.com



Dave Callan & John Santaniello VERA Pizza Napoletana Ristorante Bar 31-35 Market Sq, Unit 1 Newburyport, MA 01950


	•
	1
	j

VERA PIZZA **PROGRESS SET**

GLAZING FOR HISTORIC REVIEW

VNPR-A Project number 2019-12-24 Drawn by Author Checked by Checker

A2.01h

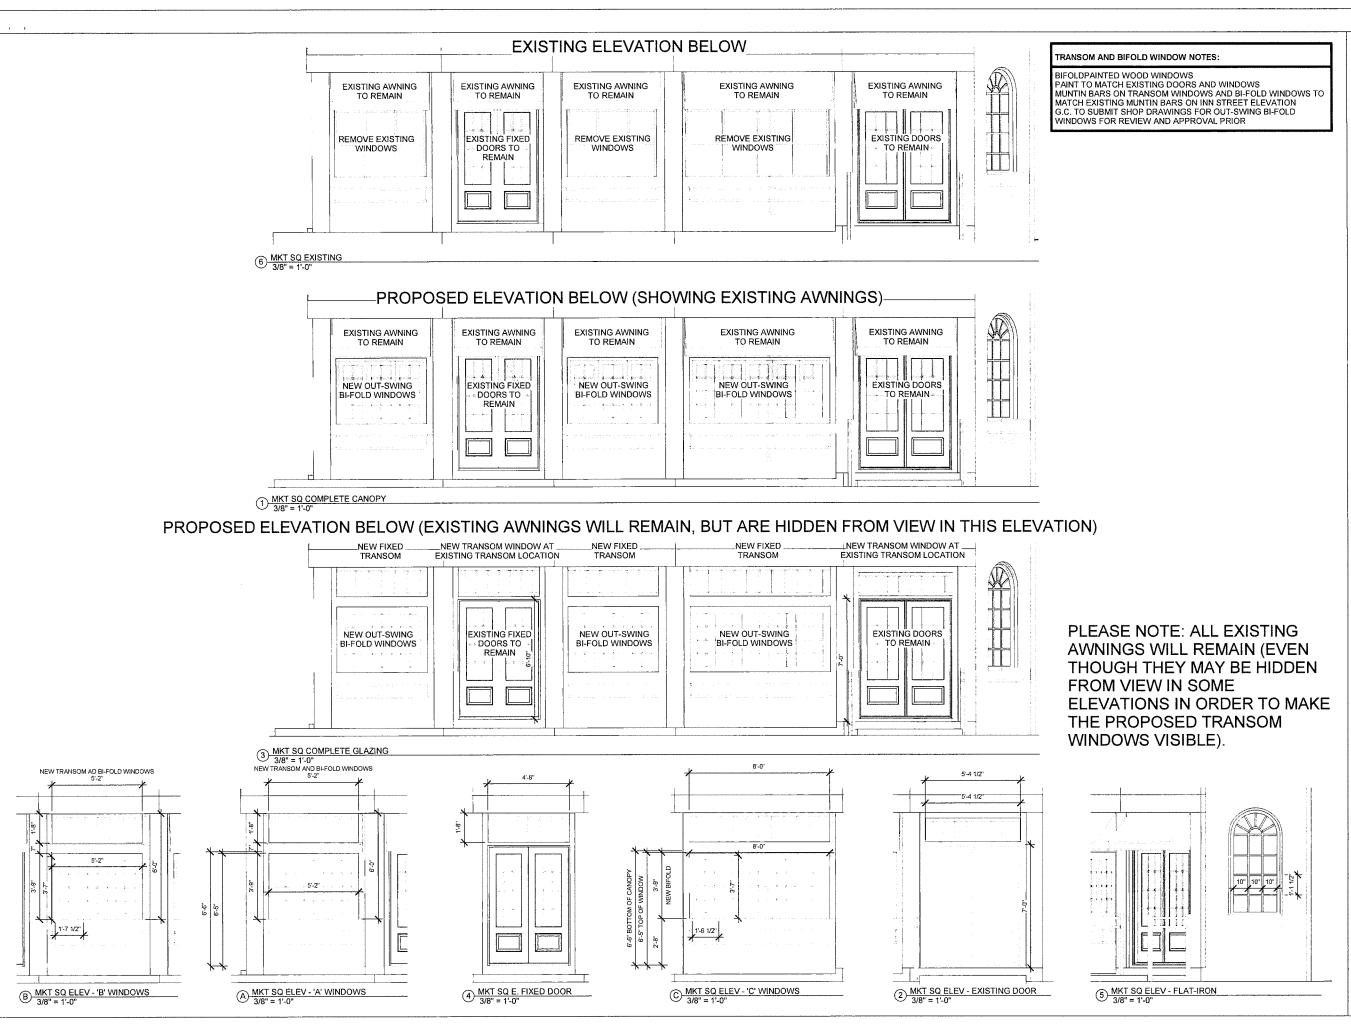

KWHDESIGN

www.KWHdesign.net

Gordon Greenfield, AIA Consulting Architect 4 Cook Street Charlestown, MA

(617) 241-7302 Gordon.Greenfield@gmail.com



Dave Callan & John Santaniello VERA Pizza Napoletana Ristorante Bar 31-35 Market Sq, Unit 1 Newburyport, MA 01950



No. Description

		- 1

VERA PIZZA PROGRESS SET WINDOW ELEVATIONS

Project number	VNPR-A
Date	2019-12-24
Drawn by	Author
Checked by	Checker

A2.02

3/8" = 1'-0"

724/2020 10 46 22 AM