


EXISTING HOUSE RENDERING

CUSTOMER INFORMATION
RICK & SEIKO MORSE
20 WALNUT STREET
NEWBURYPORT, M.A. 01950

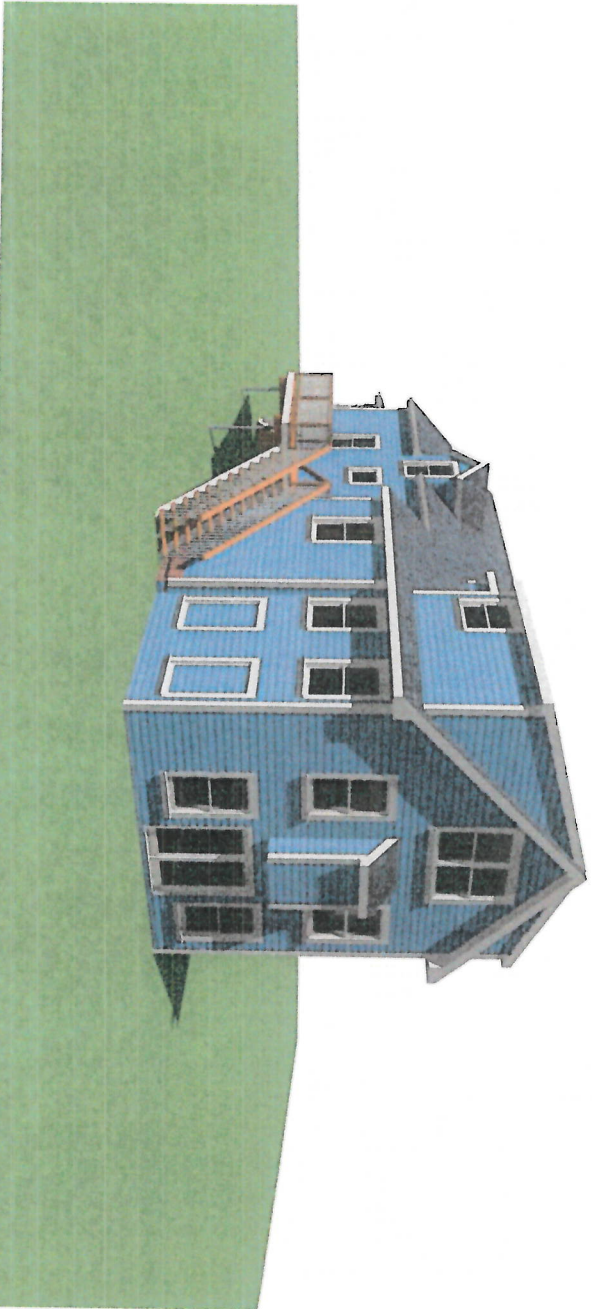

22' X 12' FAMILY ROOM & BEDROOM ADDITION

TOTAL NEW LIVING SPACE 792 SQ. FEET



John Connolly Construction
General Contractor & Remodeler

SHEET
TITLE:

COVER SHEET

DATE:

5/20/2018


SCALE:

1/4"=1'


SHEET:

A-1


LEFT SIDE ELEVATION VIEW

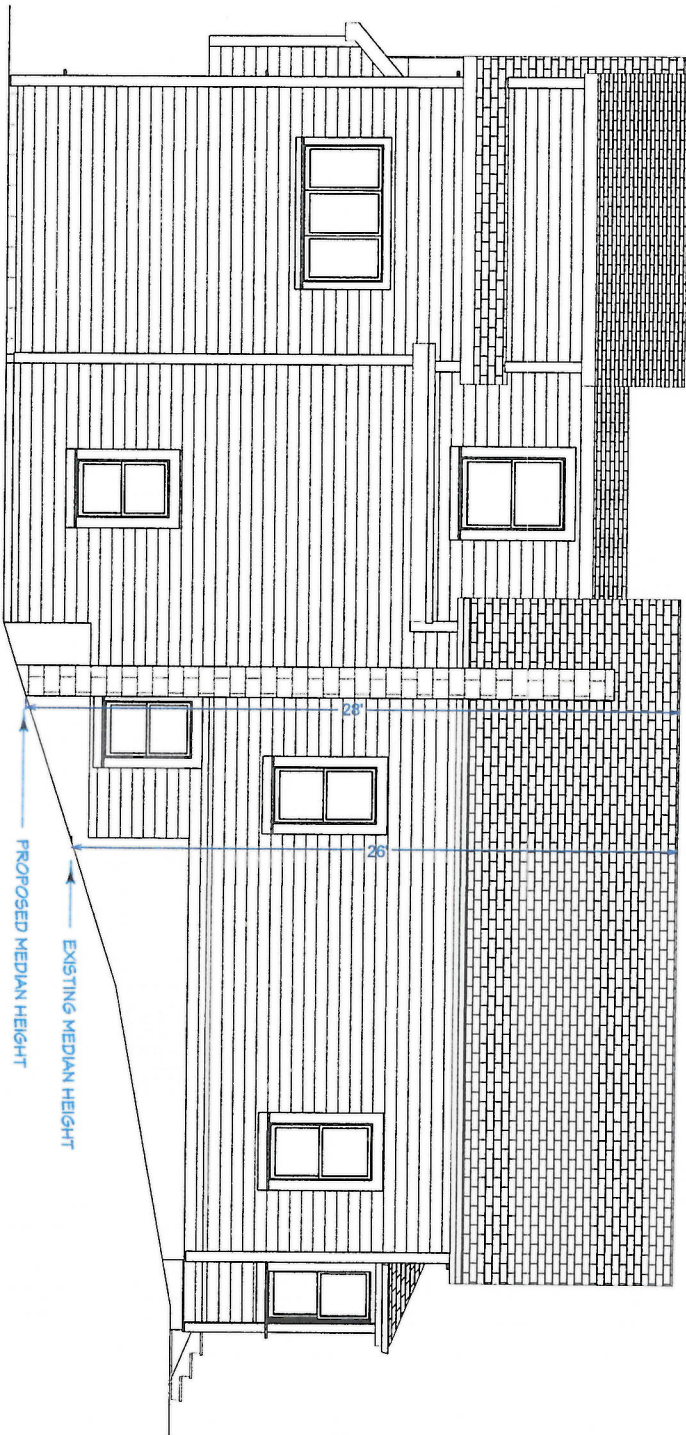


FRONT ELEVATION VIEW

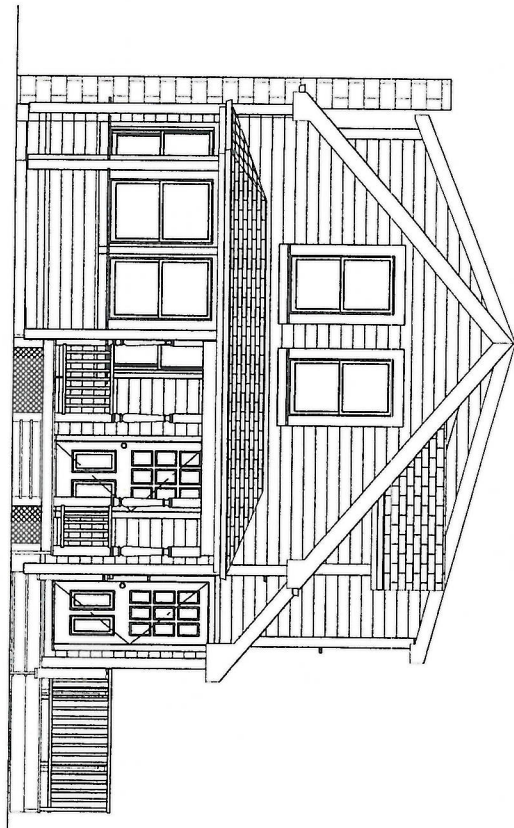

RIGHT SIDE ELEVATION VIEW

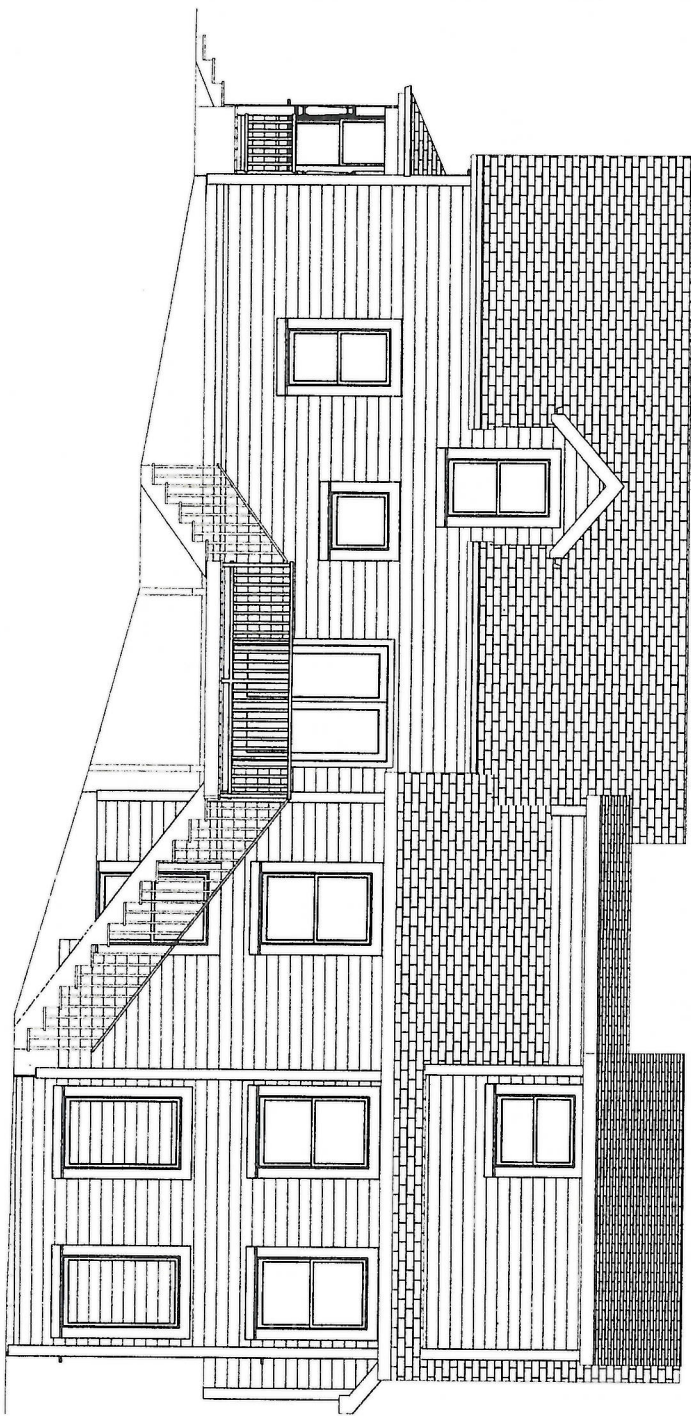

REAR ELEVATION VIEW

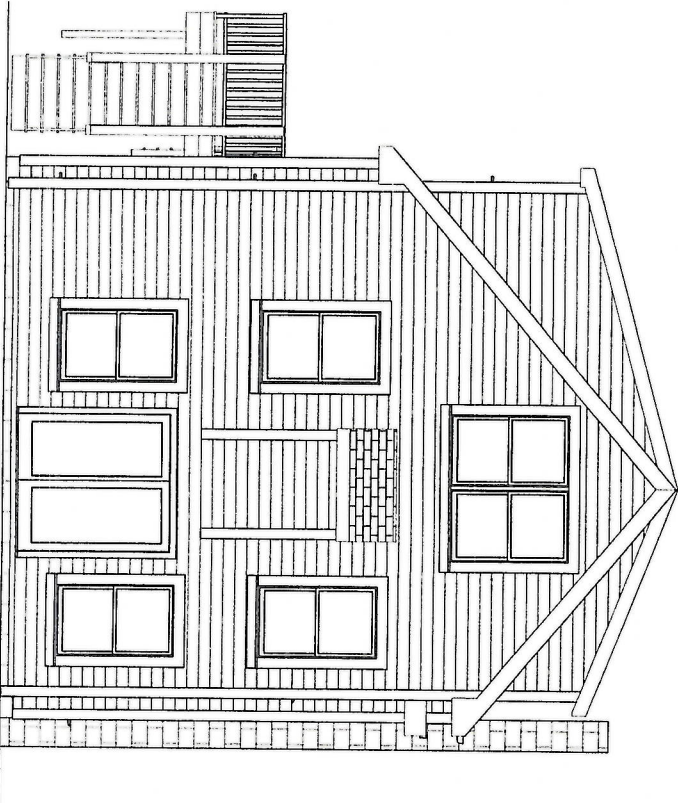

John Connolly Construction
General Contractor & Remodeler

SHEET
TITLE:

ELEVATION PLAN




DATE:
5/20/2018

SCALE:
1/4"=1'

SHEET:

A-2

LIVING AREA
1181 SQ FT

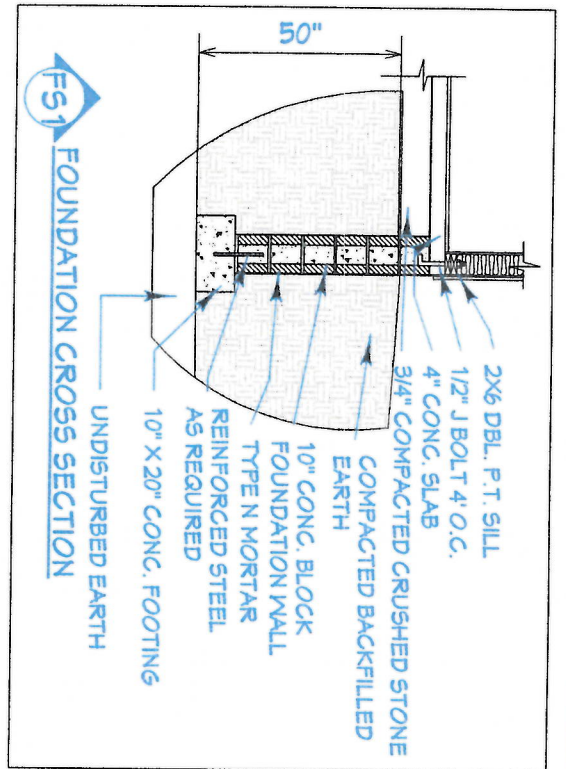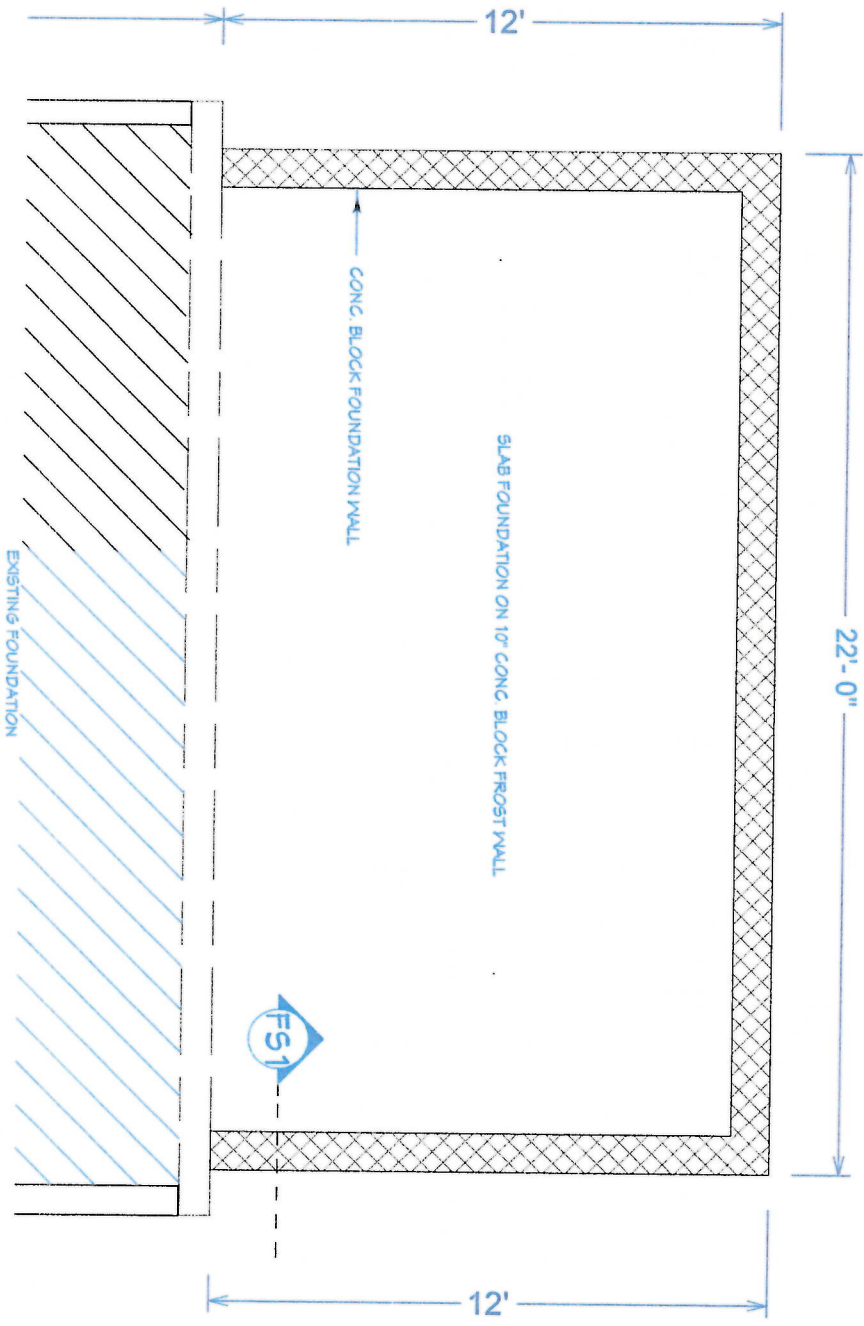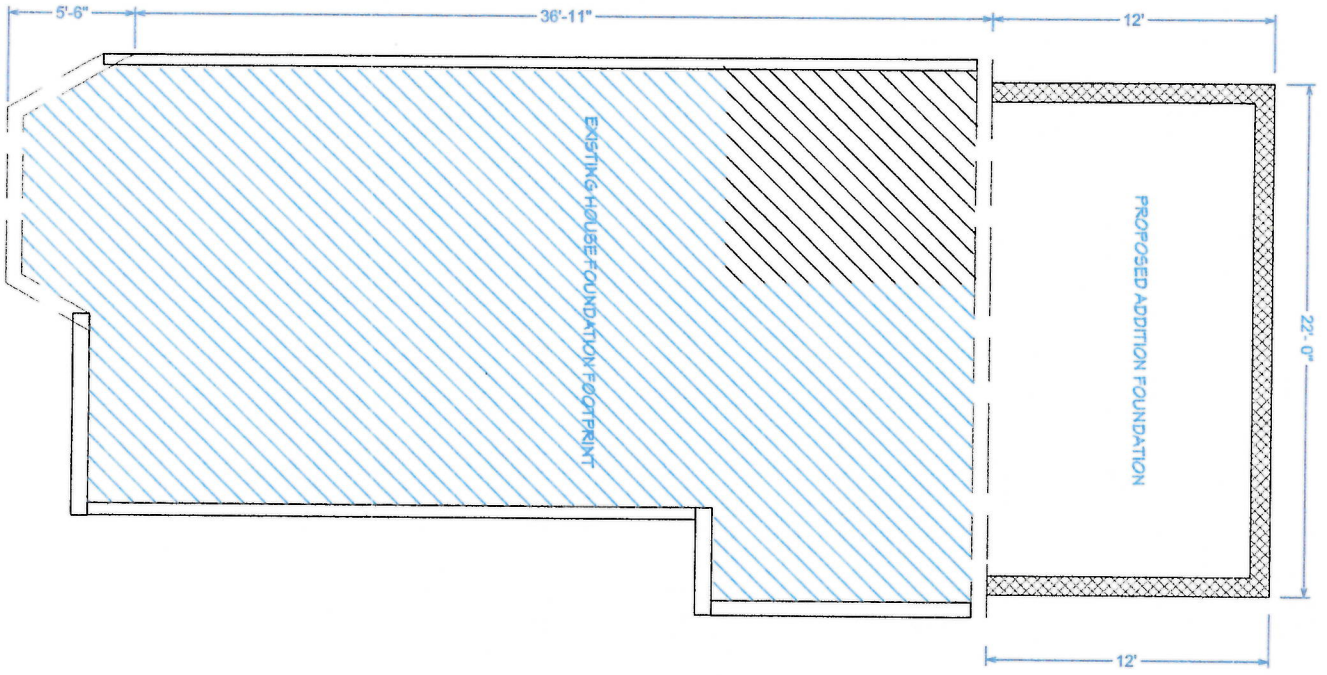

FOUNDATION LAYOUT

SHEET TITLE:



John Connolly Construction
General Contractor & Remodeler

DATE:

5/20/2018

SCALE:

1/4" = 1'

SHEET:


A-3




FINISHED BASEMENT PERSPECTIVE



FINISHED BASEMENT PERSPECTIVE

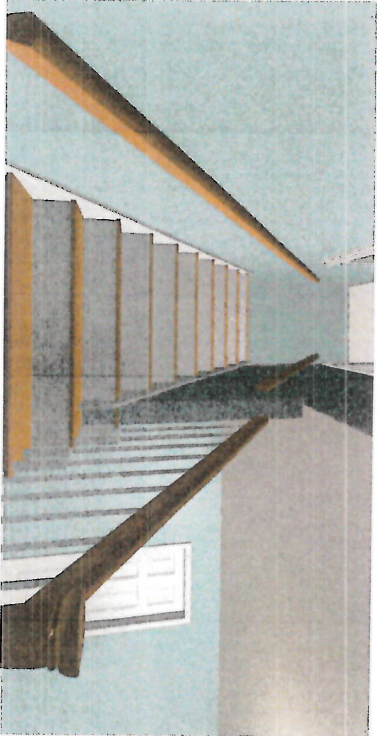

STAIRWAY PERSPECTIVE

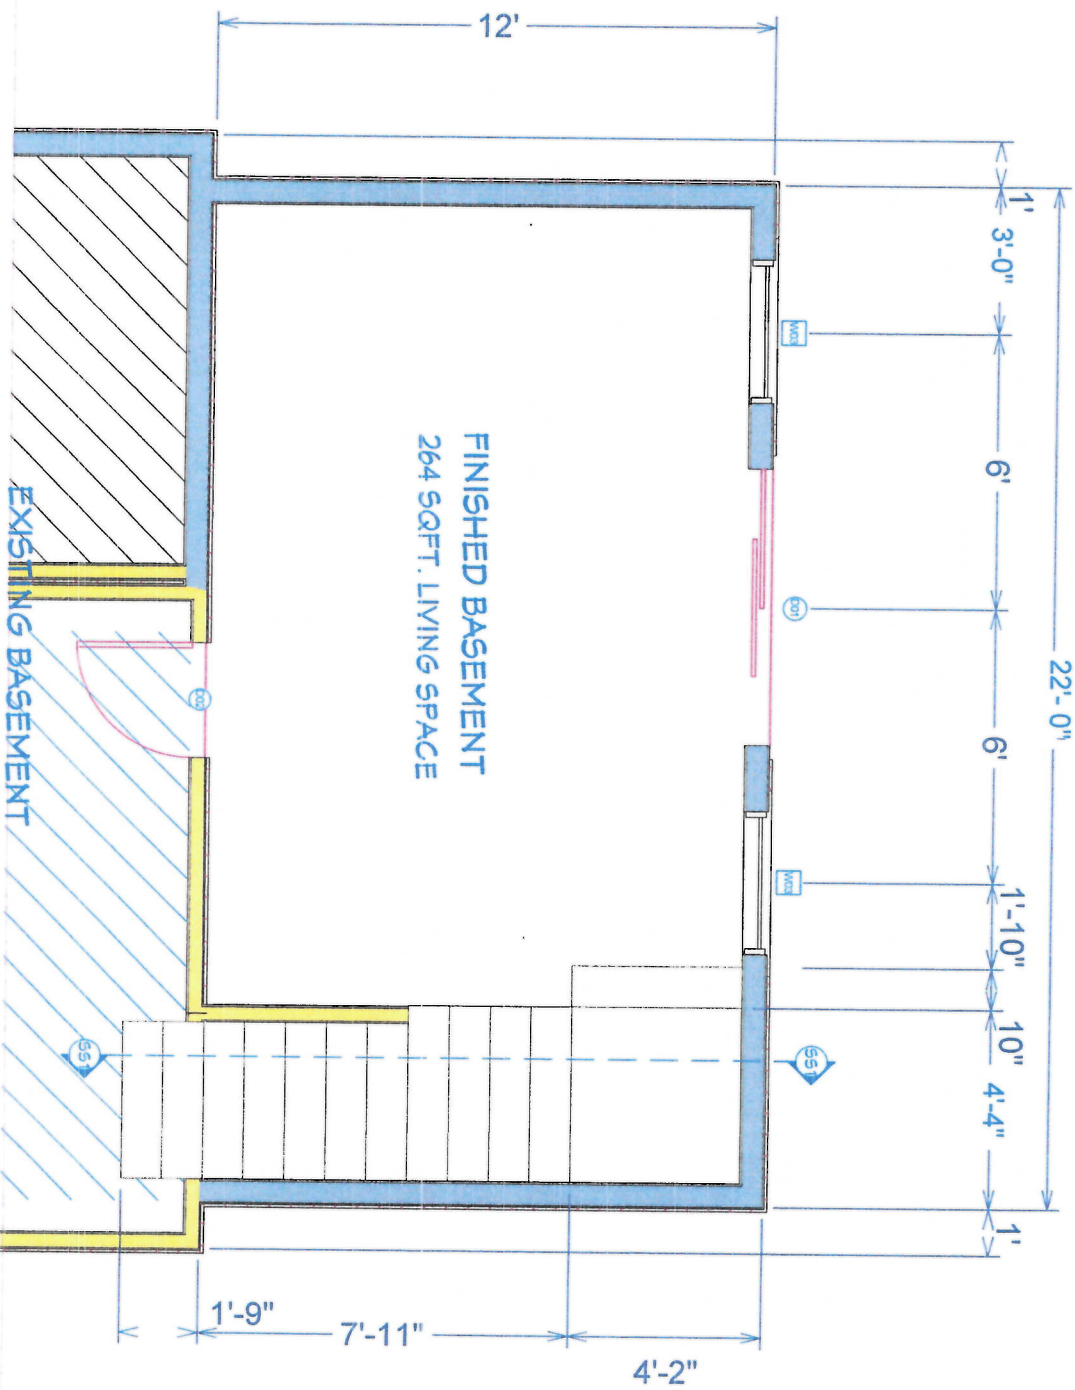

John Connolly Construction
General Contractor & Remodeler

SHEET
TITLE:

**BASEMENT
LAYOUT**

DATE:

5/20/2018

SCALE:

1/4"=1'

SHEET:

A-4

NUMBER	MANUFACTURER	QTY	FLOOR	WIDTH	HEIGHT	R/O	DESCRIPTION	HEADER
W01	HARVEY CLASSIC 3032	1	3	37 1/2"	41"	38"X42"	DOUBLE HUNG LOW-E, GAS FILLED	2X8X41" (2)
W02	HARVEY CLASSIC 3042	1	3	37 1/2"	53"	38"X54"	DOUBLE HUNG LOW-E, GAS FILLED	2X6X41" (2)
W03	HARVEY CLASSIC 30410	2	1	37 1/2"	61"	38"X62"	MEETS T80 CMR 5310	2X10X41" (2)
W04	HARVEY CLASSIC 30410-2	1	3	73 3/4"	61"	74 1/4"X62"	DOUBLE HUNG LOW-E, GAS FILLED	2X8X41" (2)
W05	EXISTING KITCHEN WINDOW	1	2	71 1/2"	41"	72"X42"	TRIPLE CASEMENT LOW-E, GAS FILLED	2X8X41" (2)
W06	HARVEY CLASSIC 30410	2	2	37 1/2"	61"	38"X62"	DOUBLE HUNG LOW-E, GAS FILLED	2X10X75" (2)
W07	HARVEY CLASSIC CUSTUM	2	2	37 1/2"	57"	38"X56 1/2"	DOUBLE HUNG LOW-E, GAS FILLED	2X6X41" (2)

NUMBER	LABEL	QTY	FLOOR	SIZE	WIDTH	HEIGHT	R/O	DESCRIPTION	HEADER
D01	6068	1	1	6068 R EXT	72"	80"	74"X83"	EXT. SLIDER-GLASS	2X10X77" (2)
D02	2668	1	1	2668 R IN	30"	80"	32"X82 1/2"	HINGED DOOR, 6 PANEL	2X11X35" (2)
D03	2868	1	3	2868 R IN	32"	80"	34"X82 1/2"	HINGED DOOR, 6 PANEL	2X9X37" (2)
D04	2668	1	3	2668 L IN	30"	80"	32"X82 1/2"	HINGED DOOR, 6 PANEL	2X6X35" (2)
D05	2868	1	3	2868 L IN	32"	80"	34"X82 1/2"	HINGED DOOR, 6 PANEL	2X12X37" (2)
D06	5068	1	3	5068 L IN	60"	80"	60"X82 1/2"	BYPASS DOOR, 6 PANEL	2X12X63" (2)
D07	5068	1	3	5068 R IN	60"	80"	60"X82 1/2"	BYPASS DOOR, 6 PANEL	2X12X63" (2)

DOOR SCHEDULE

WINDOW SCHEDULE


PLAN NOTE:
GAS FIRE PLACE- REFER TO MANUFACTURE DOCUMENTS FOR ALL DIMENSIONS



FAMILY ROOM INTERIOR PERSPECTIVE



FAMILY ROOM INTERIOR PERSPECTIVE

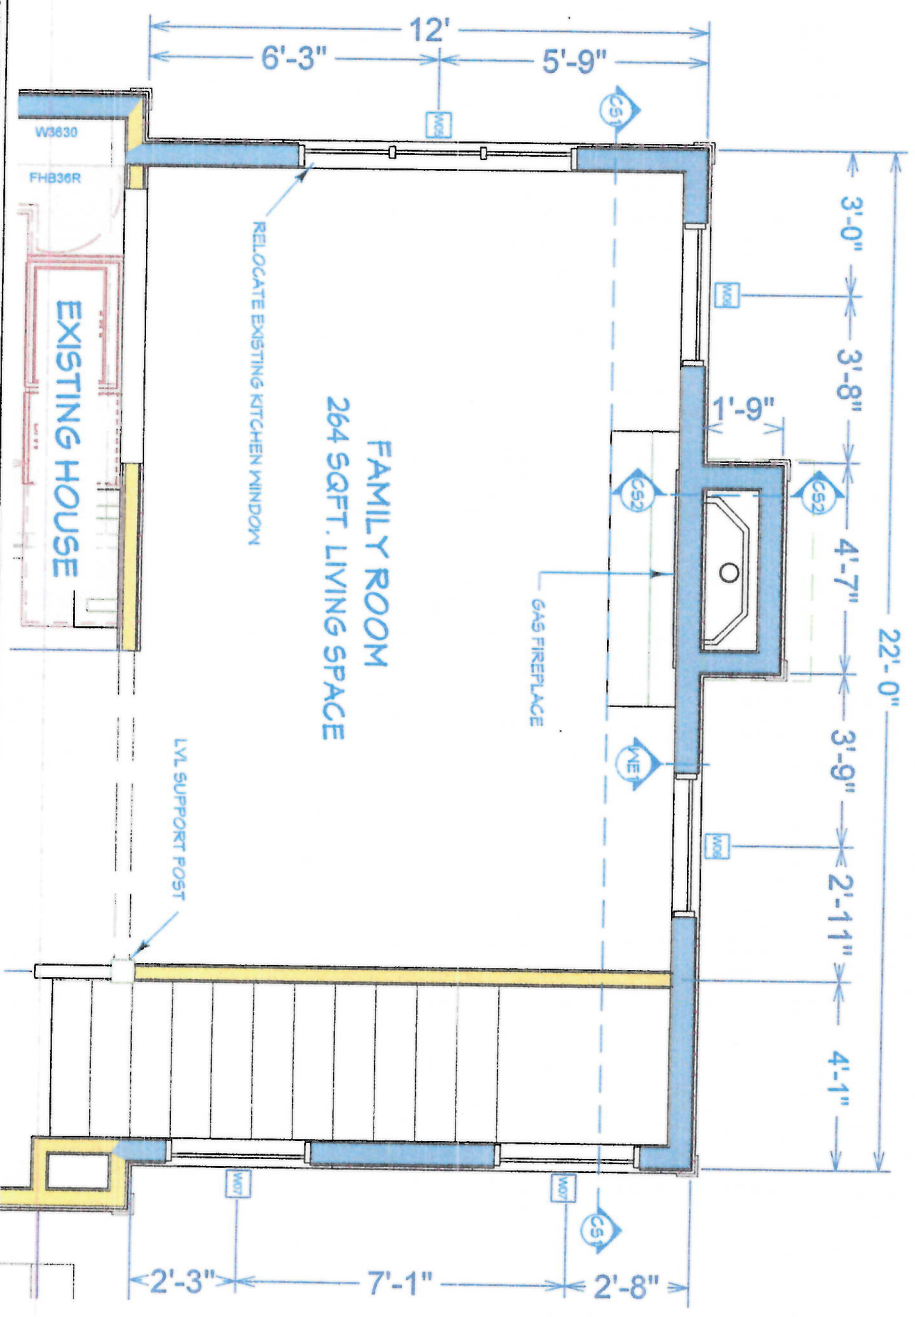

1ST FLOOR LAYOUT






John Connolly Construction
General Contractor & Remodeler


SHEET TITLE:

DATE: 5/20/2018


SCALE: 1/4"=1'

SHEET: A-5

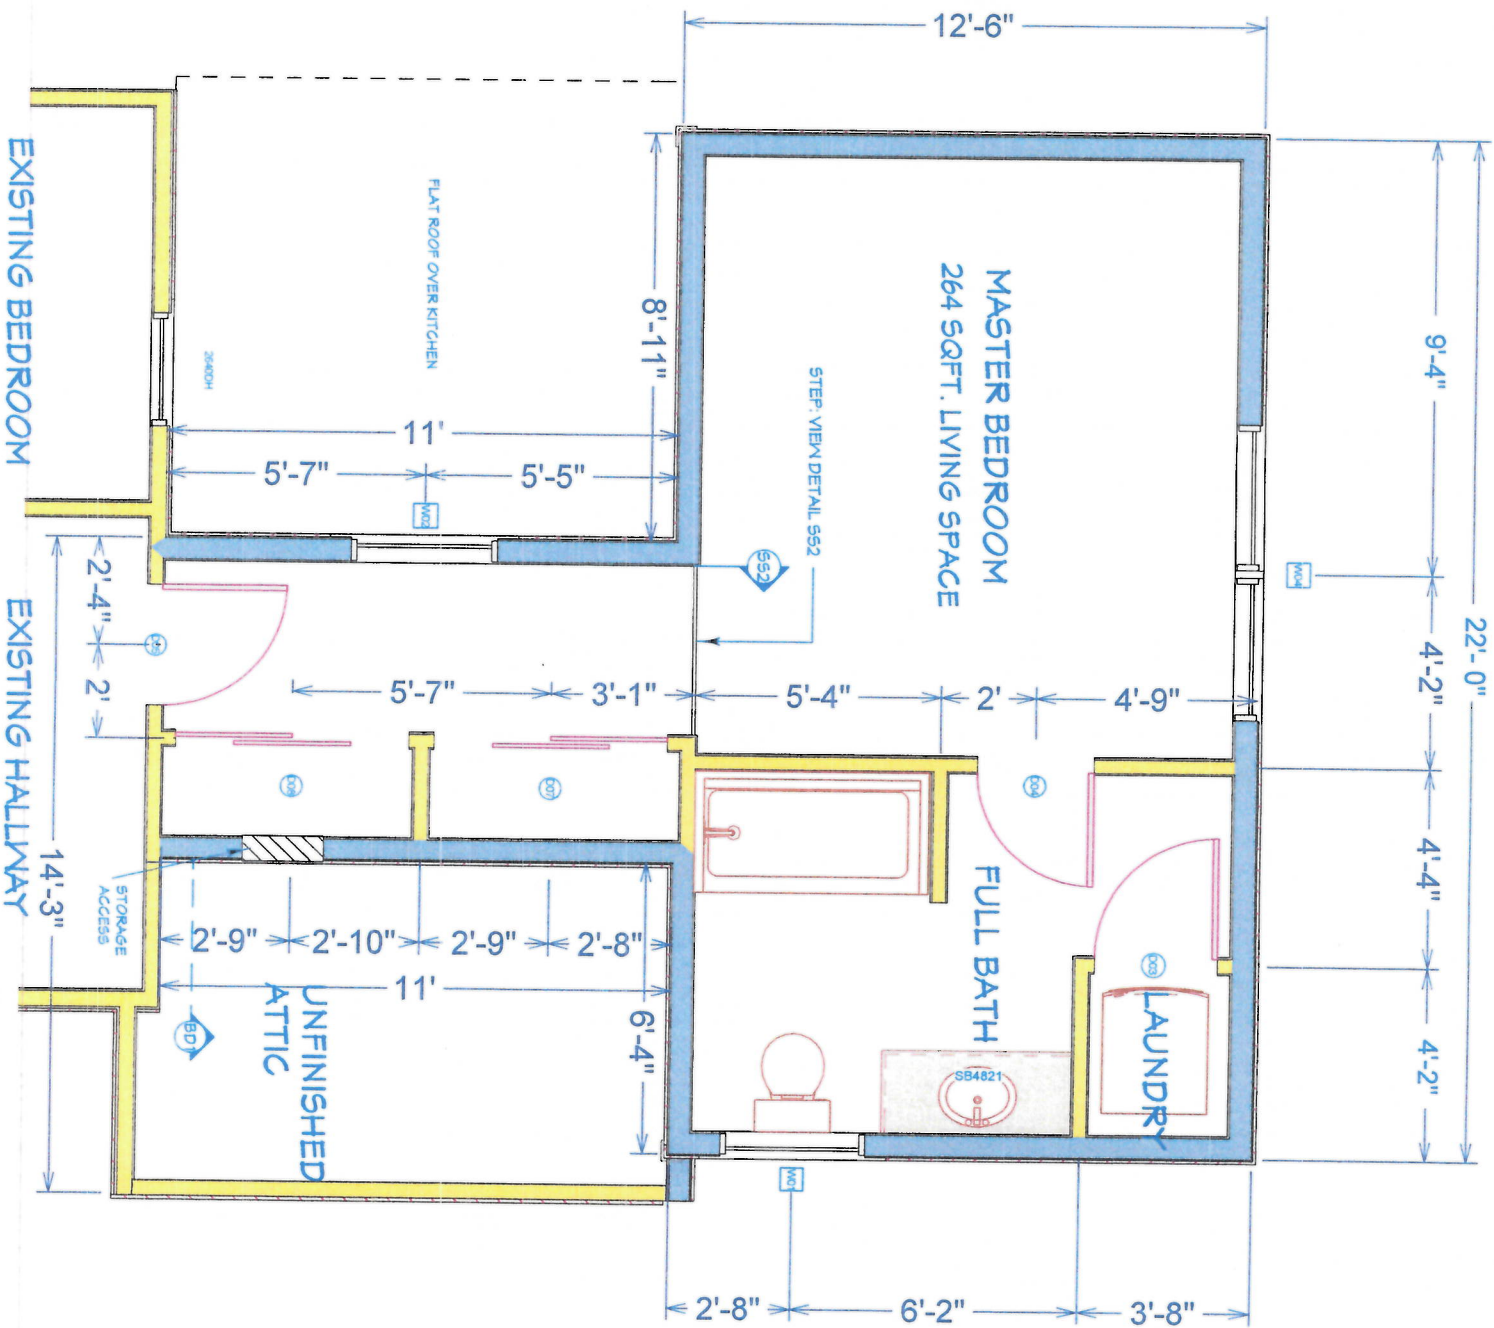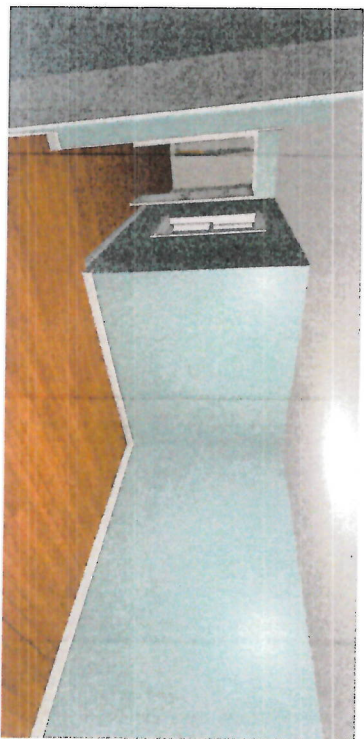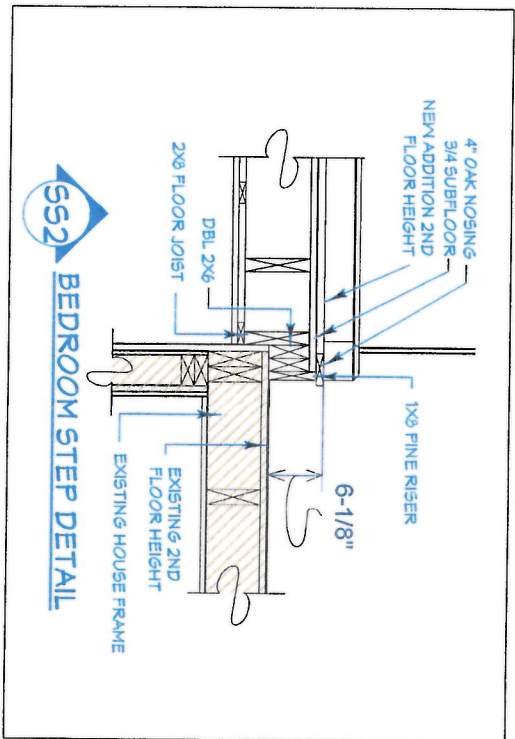


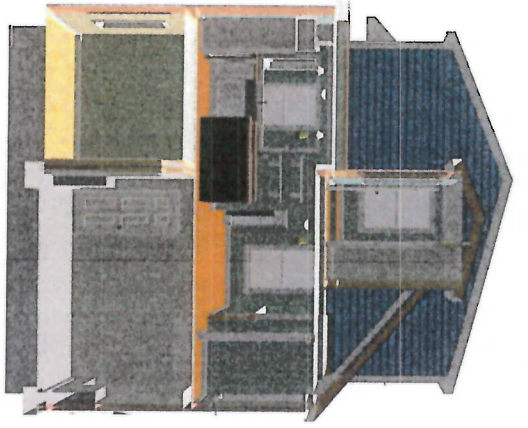

CROSS SECTION RENDERING

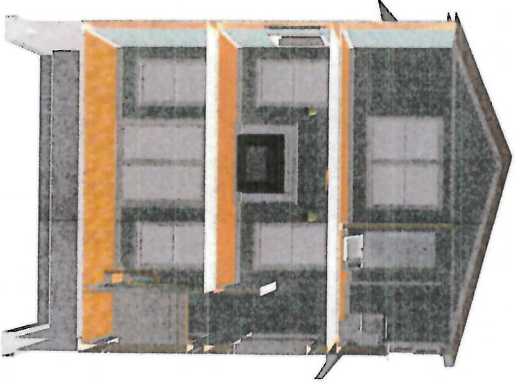

CROSS SECTION RENDERING

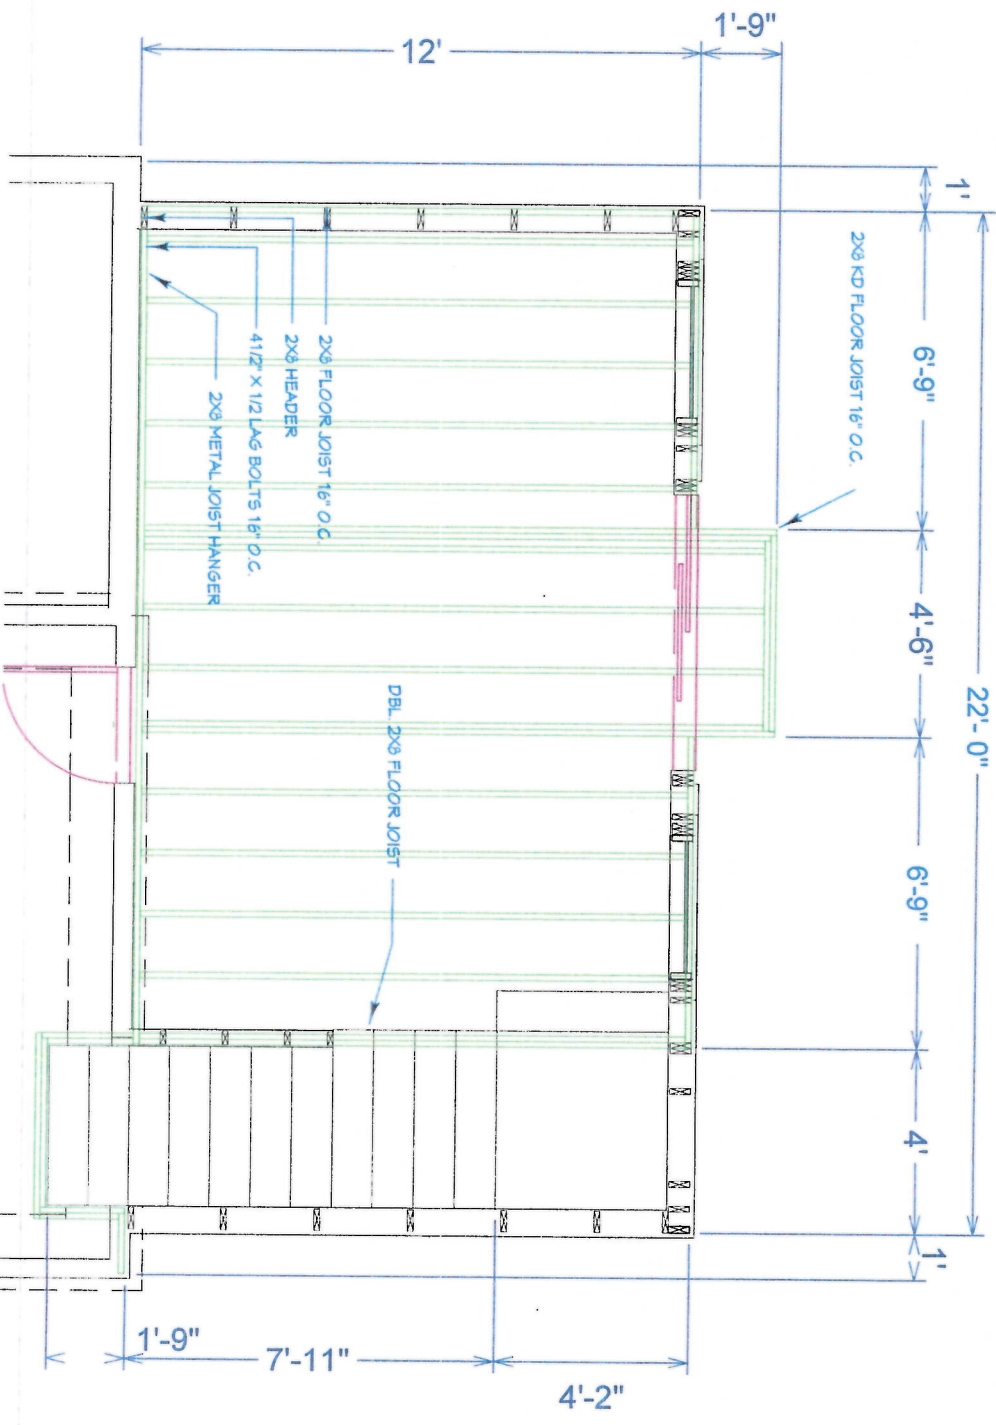

John Connolly Construction
General Contractor & Remodeler

SHEET
TITLE:


**1ST FLOOR
FRAMING PLAN**

DATE:
5/20/2018


SCALE:
1/4"=1'

SHEET:

A-8

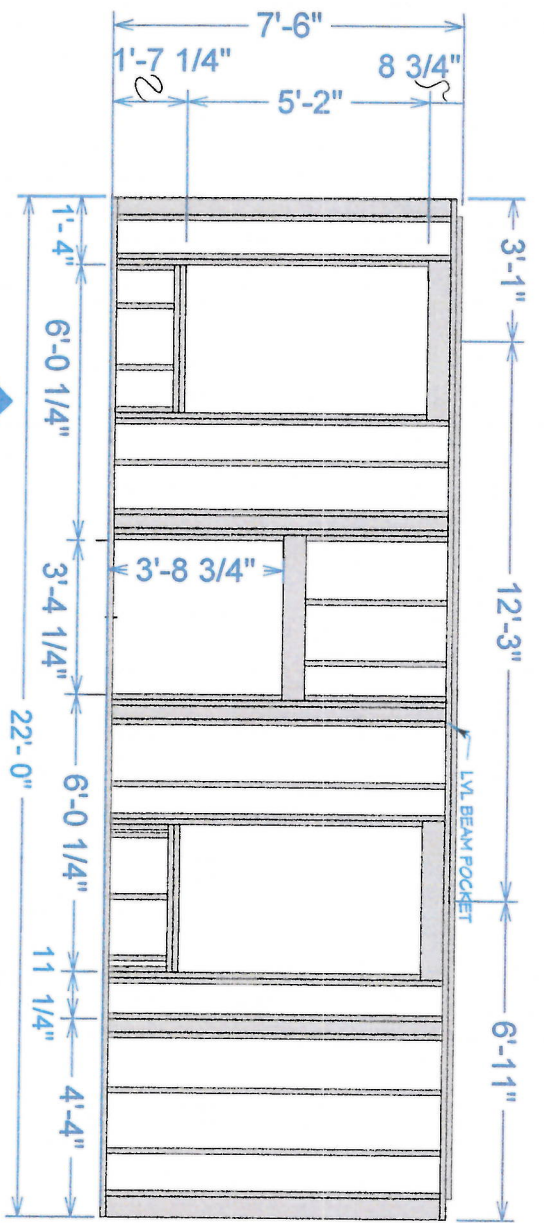



ME1 WALL ELEVATION

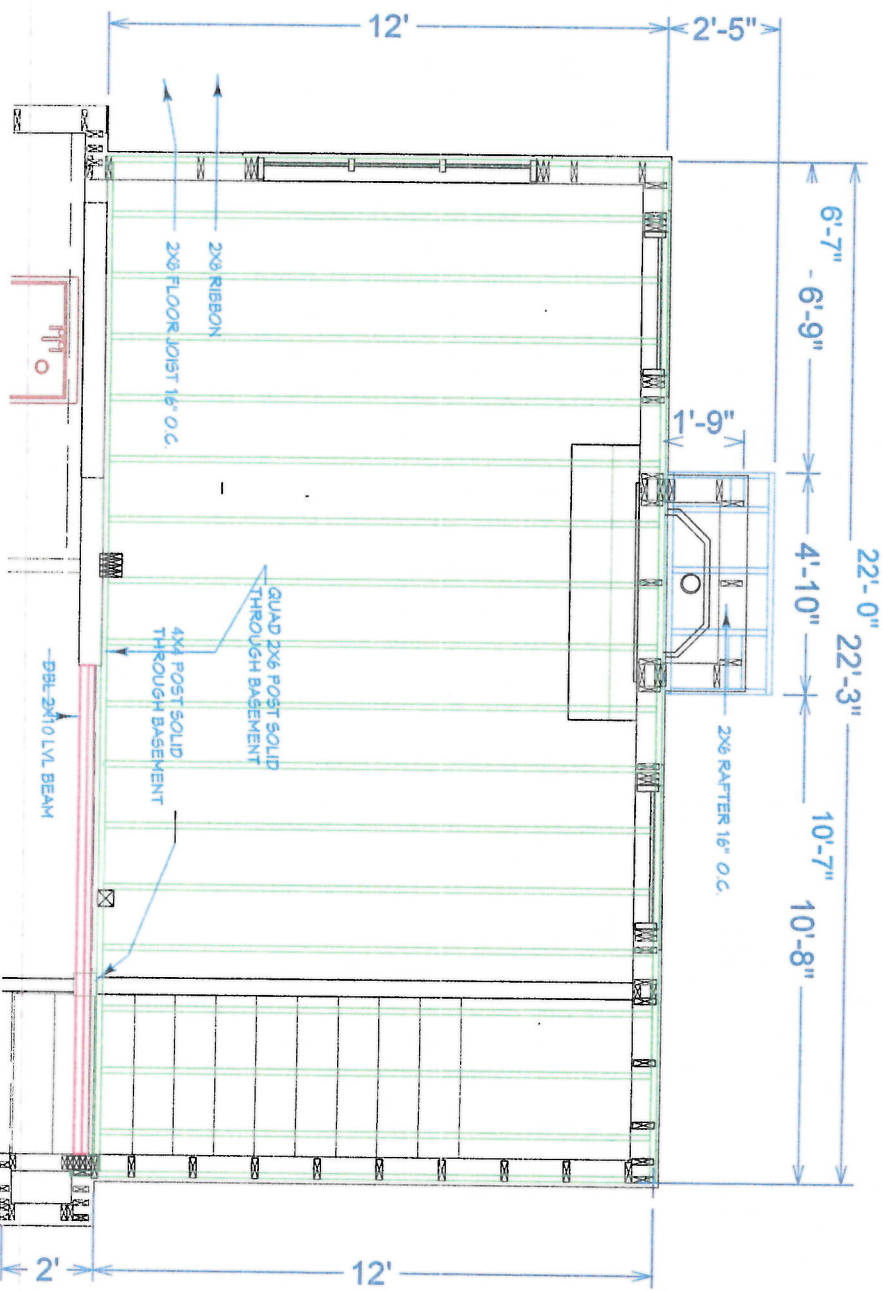

A-9	SHEET: TITLE:	2ND FLOOR FRAMING	 John Connolly Construction General Contractor & Remodeler
DATE: 5/20/2018	SCALE: 1/4"=1'	SHEET:	




2ND FLOOR HALL / EXISTING ROOF FRAMING DETAIL

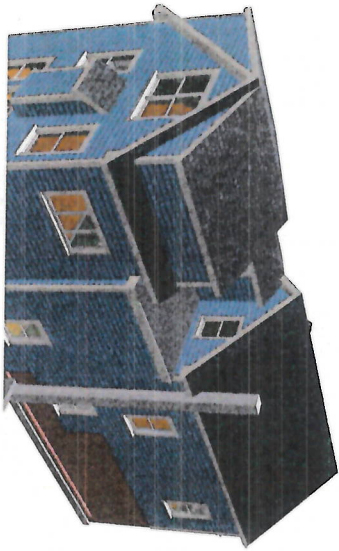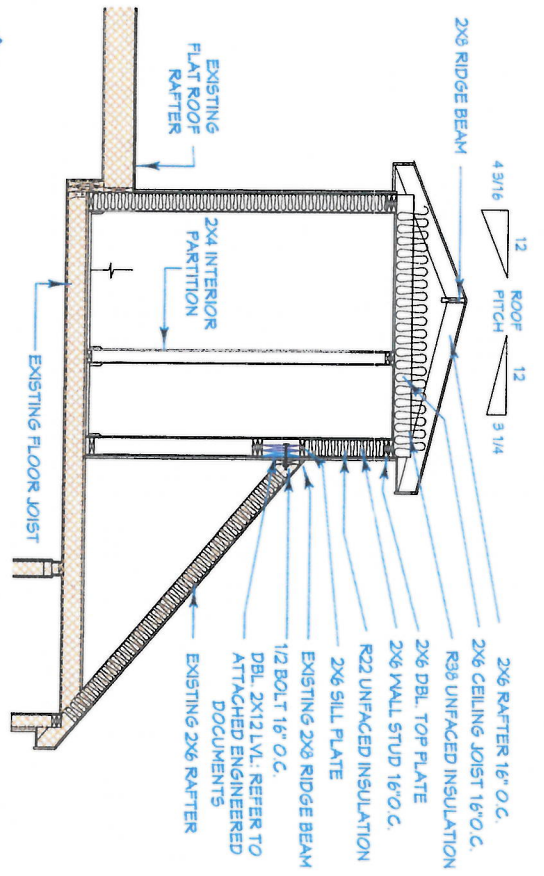

REAR ROOF PERSPECTIVE



FRONT ROOF PERSPECTIVE

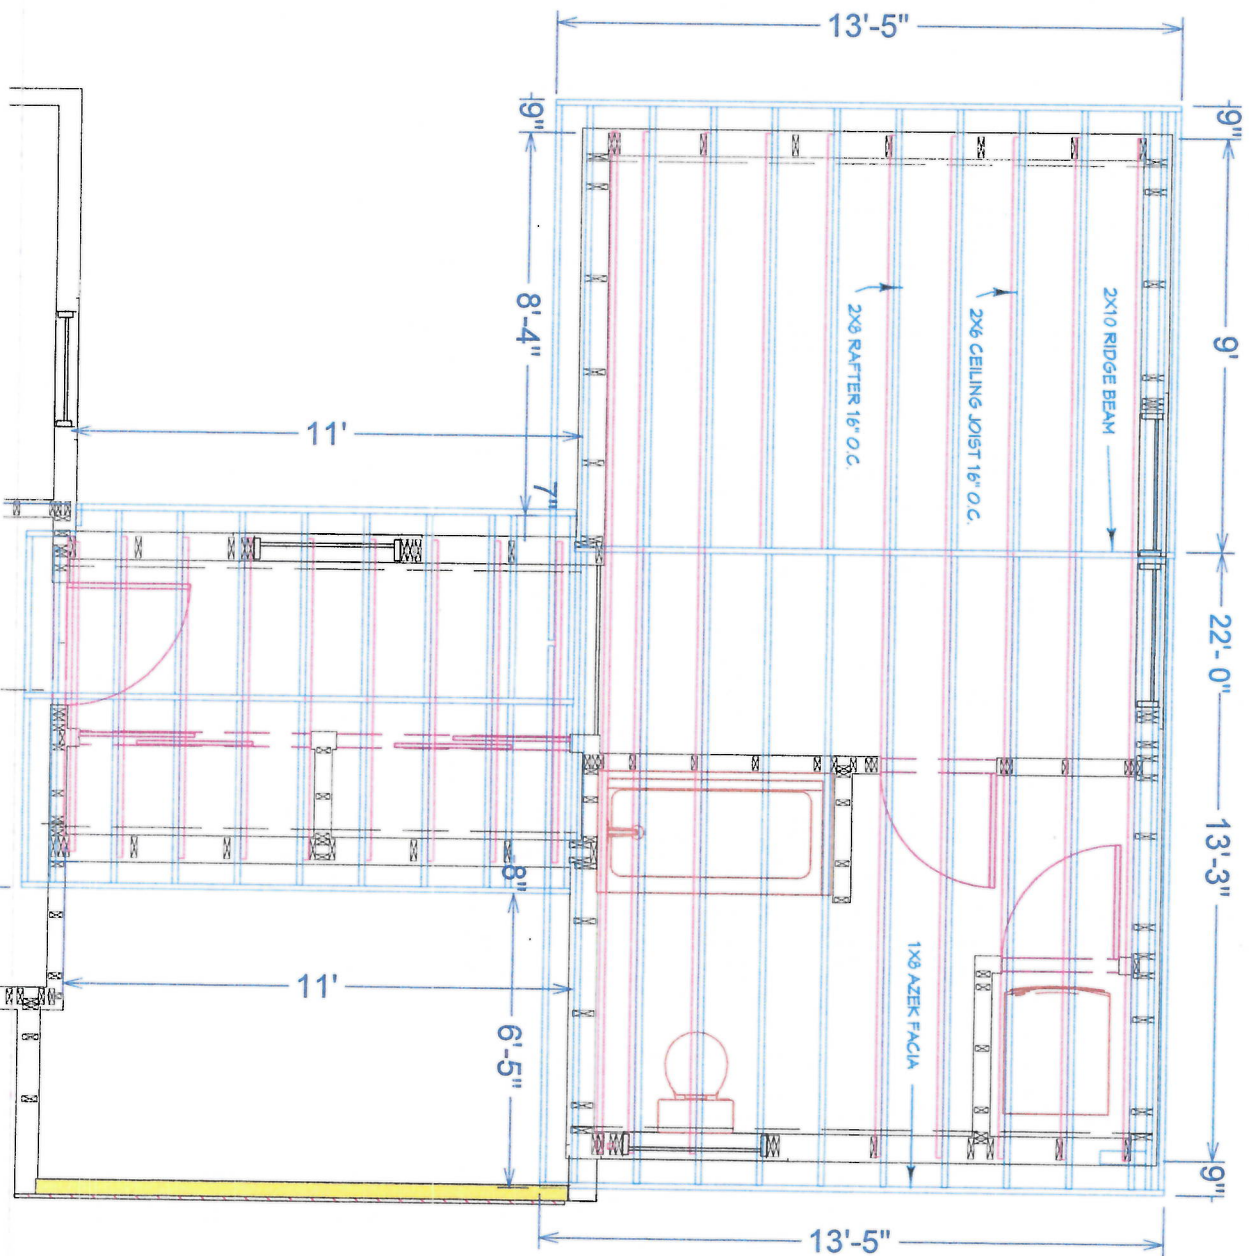

John Connolly Construction
General Contractor & Remodeler

SHEET
TITLE:

ROOF FRAMING PLAN

DATE:

5/20/2018

SCALE:

1/4"=1'

SHEET:

A-10