

NOTE:  
 \*TO BE RELOCATED (SEE  
 HYDRANT SUMMARY TABLE).




CITY OF NEWBURYPORT  
 DEPARTMENT OF PUBLIC SERVICES  
 16A PERRY WAY  
 NEWBURYPORT, MA 01950

Rev No	Date	Drawn	Chkd	Description


Revisions

Designed By:  
 D. GAGNON  
 Checked By:  
 J.E. WHITE  
 Date:  
 APRIL 7, 2017

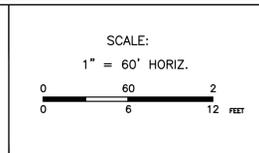

**PLUM ISLAND HYDRANT REPLACEMENT  
 HYDRANT LOCATION AND ZONE  
 LAYOUT PLANS**

Sheet No.  
 9 OF 60  
**Z-1**

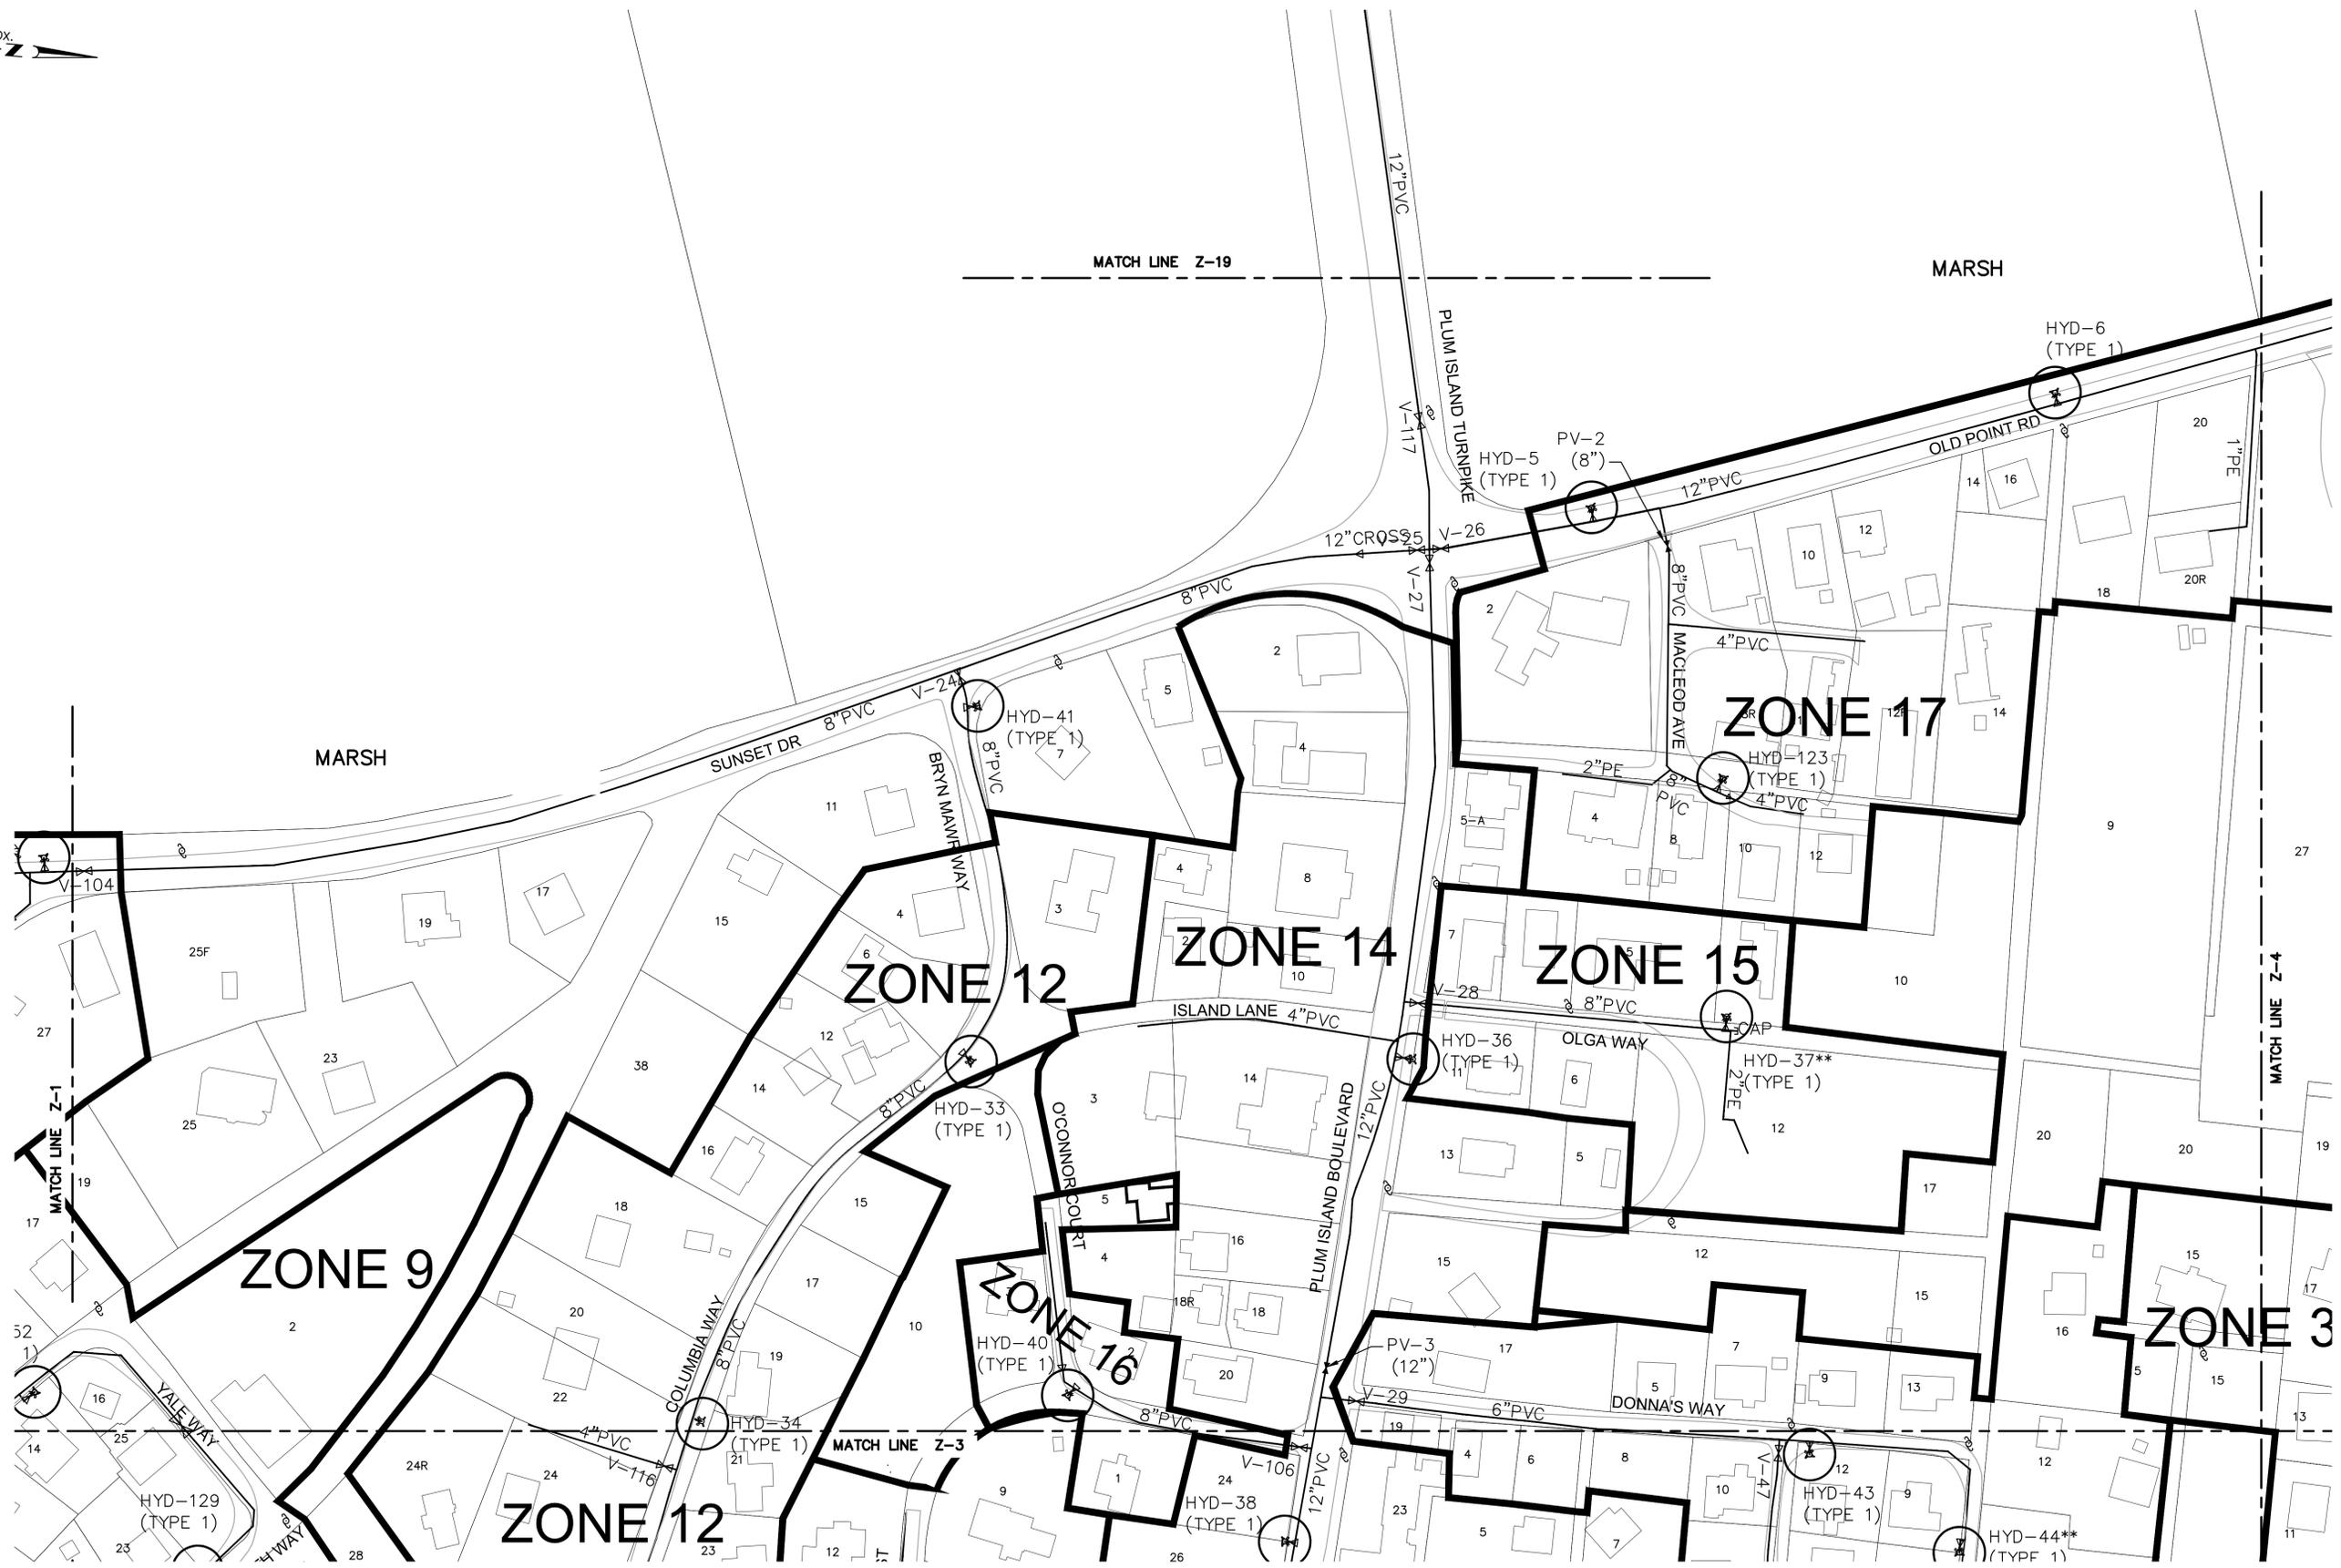

CITY OF NEWBURYPORT  
 DEPARTMENT OF PUBLIC SERVICES  
 16A PERRY WAY  
 NEWBURYPORT, MA 01950


Rev No	Date	Drawn	Chkd	Description

Revisions


Designed By:  
D. GAGNON

Checked By:  
J.E. WHITE

Date:  
APRIL 7, 2017

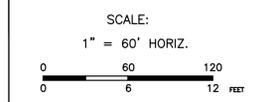

**PLUM ISLAND HYDRANT REPLACEMENT  
 HYDRANT LOCATION AND ZONE  
 LAYOUT PLANS**

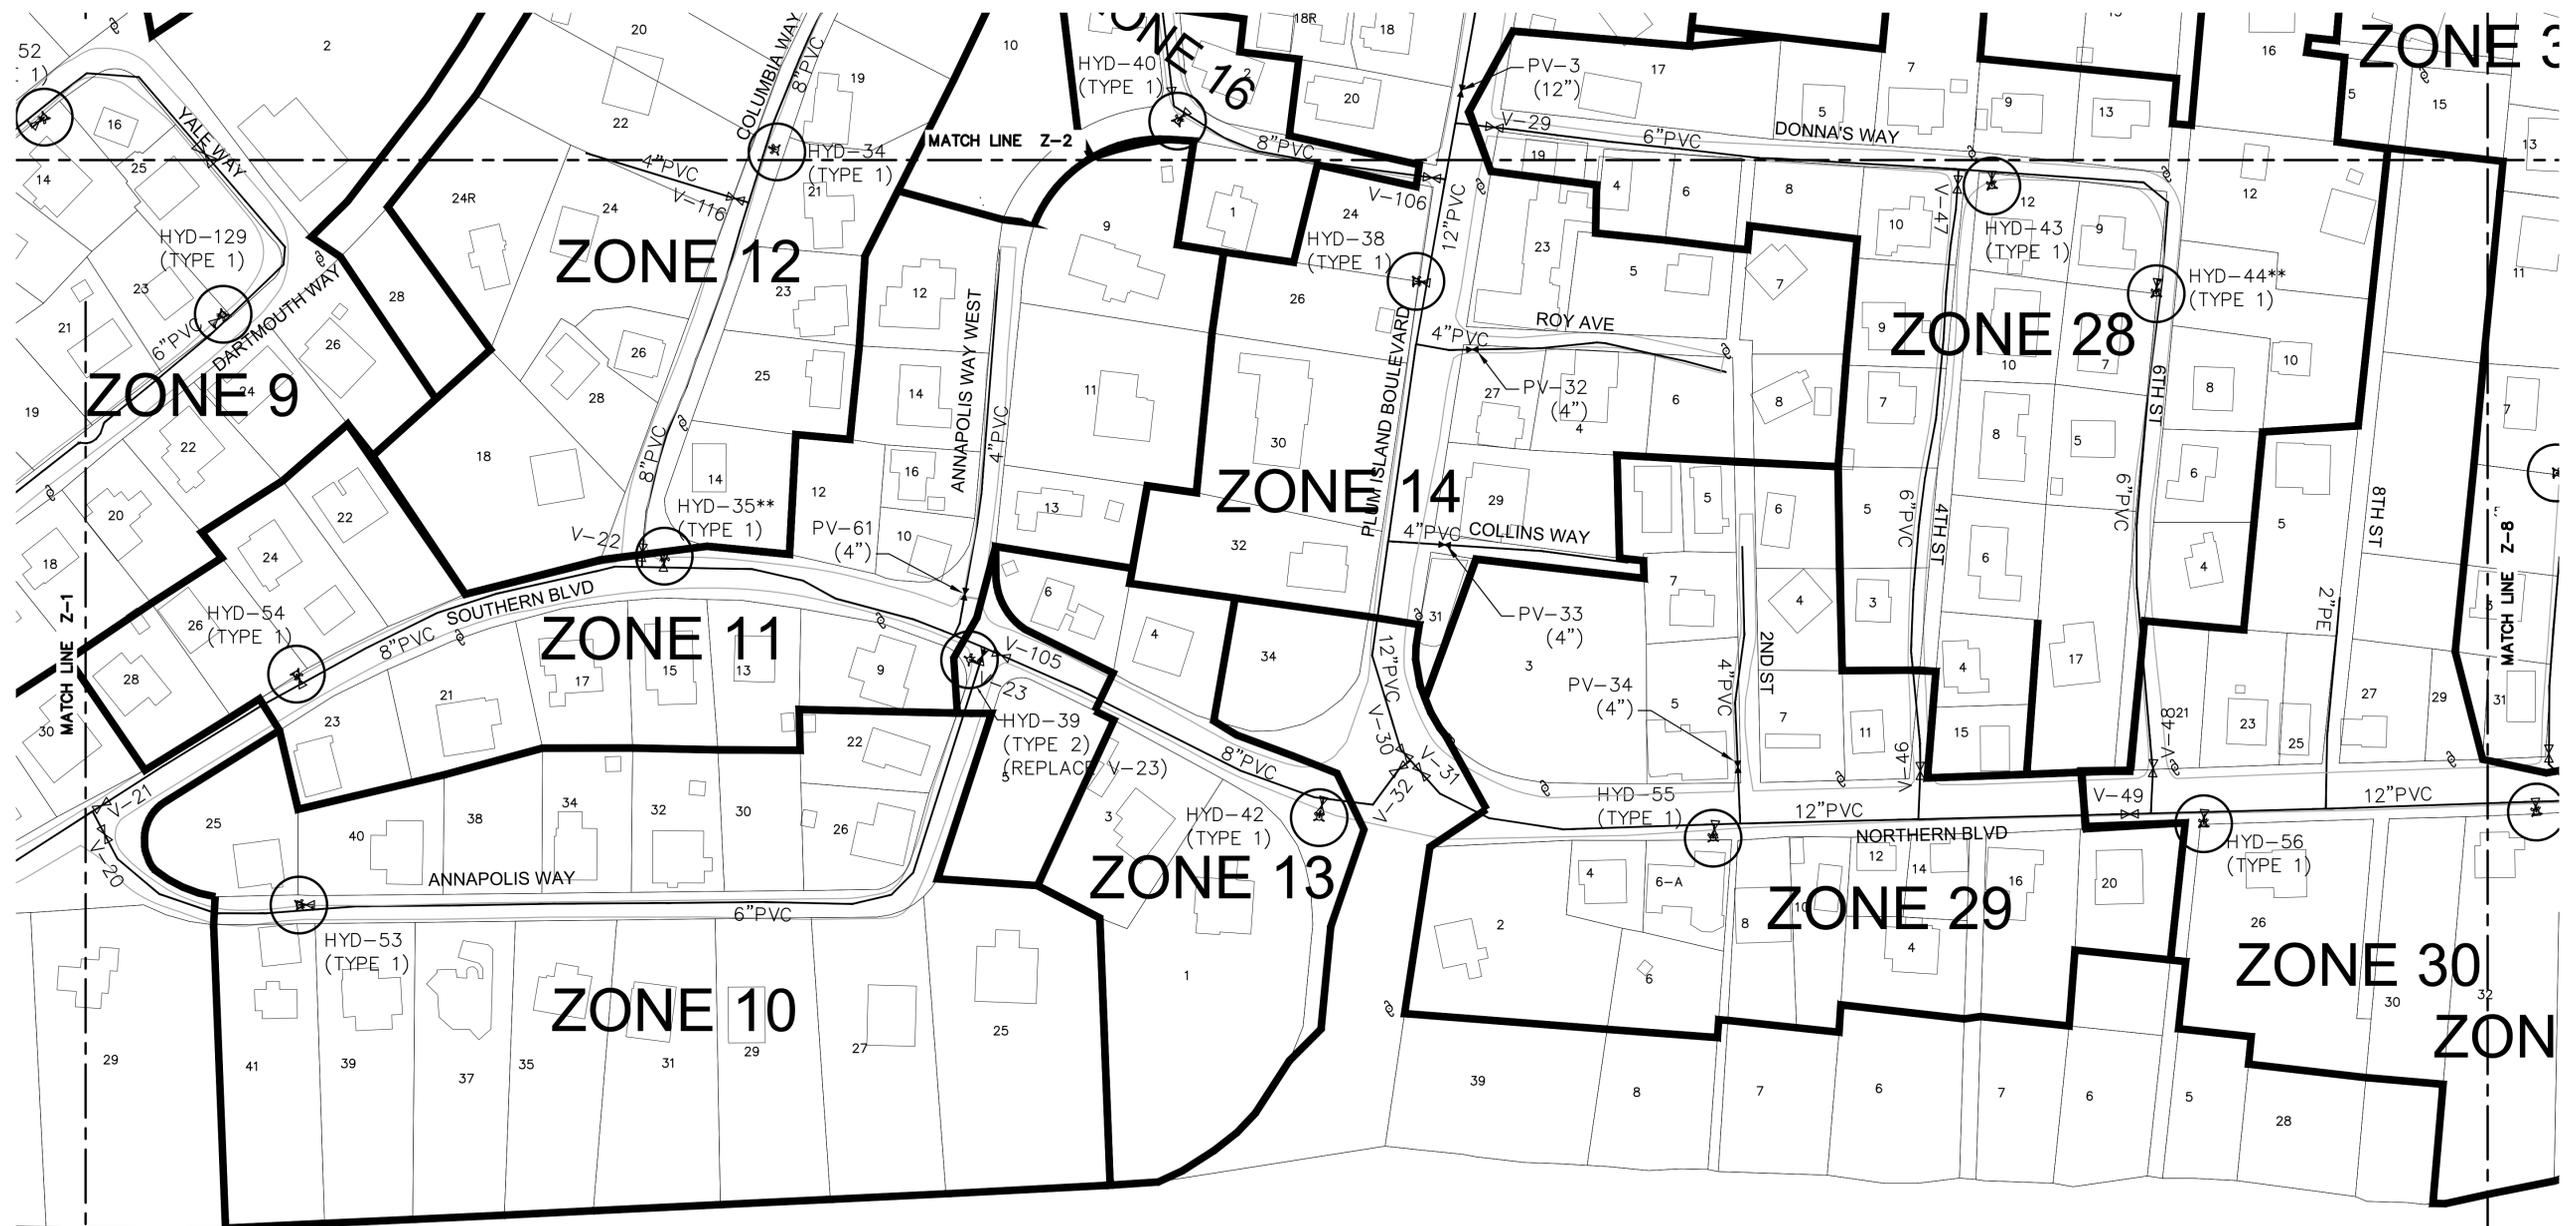

ATLANTIC OCEAN



CITY OF NEWBURYPORT  
 DEPARTMENT OF PUBLIC SERVICES  
 16A PERRY WAY  
 NEWBURYPORT, MA 01950


Rev No	Date	Drawn	Chkd	Description

Revisions


Designed By:  
D. GAGNON

Checked By:  
J.E. WHITE

Date:  
APRIL 7, 2017

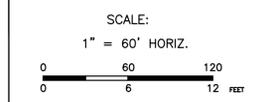

**PLUM ISLAND HYDRANT REPLACEMENT  
 HYDRANT LOCATION AND ZONE  
 LAYOUT PLANS**

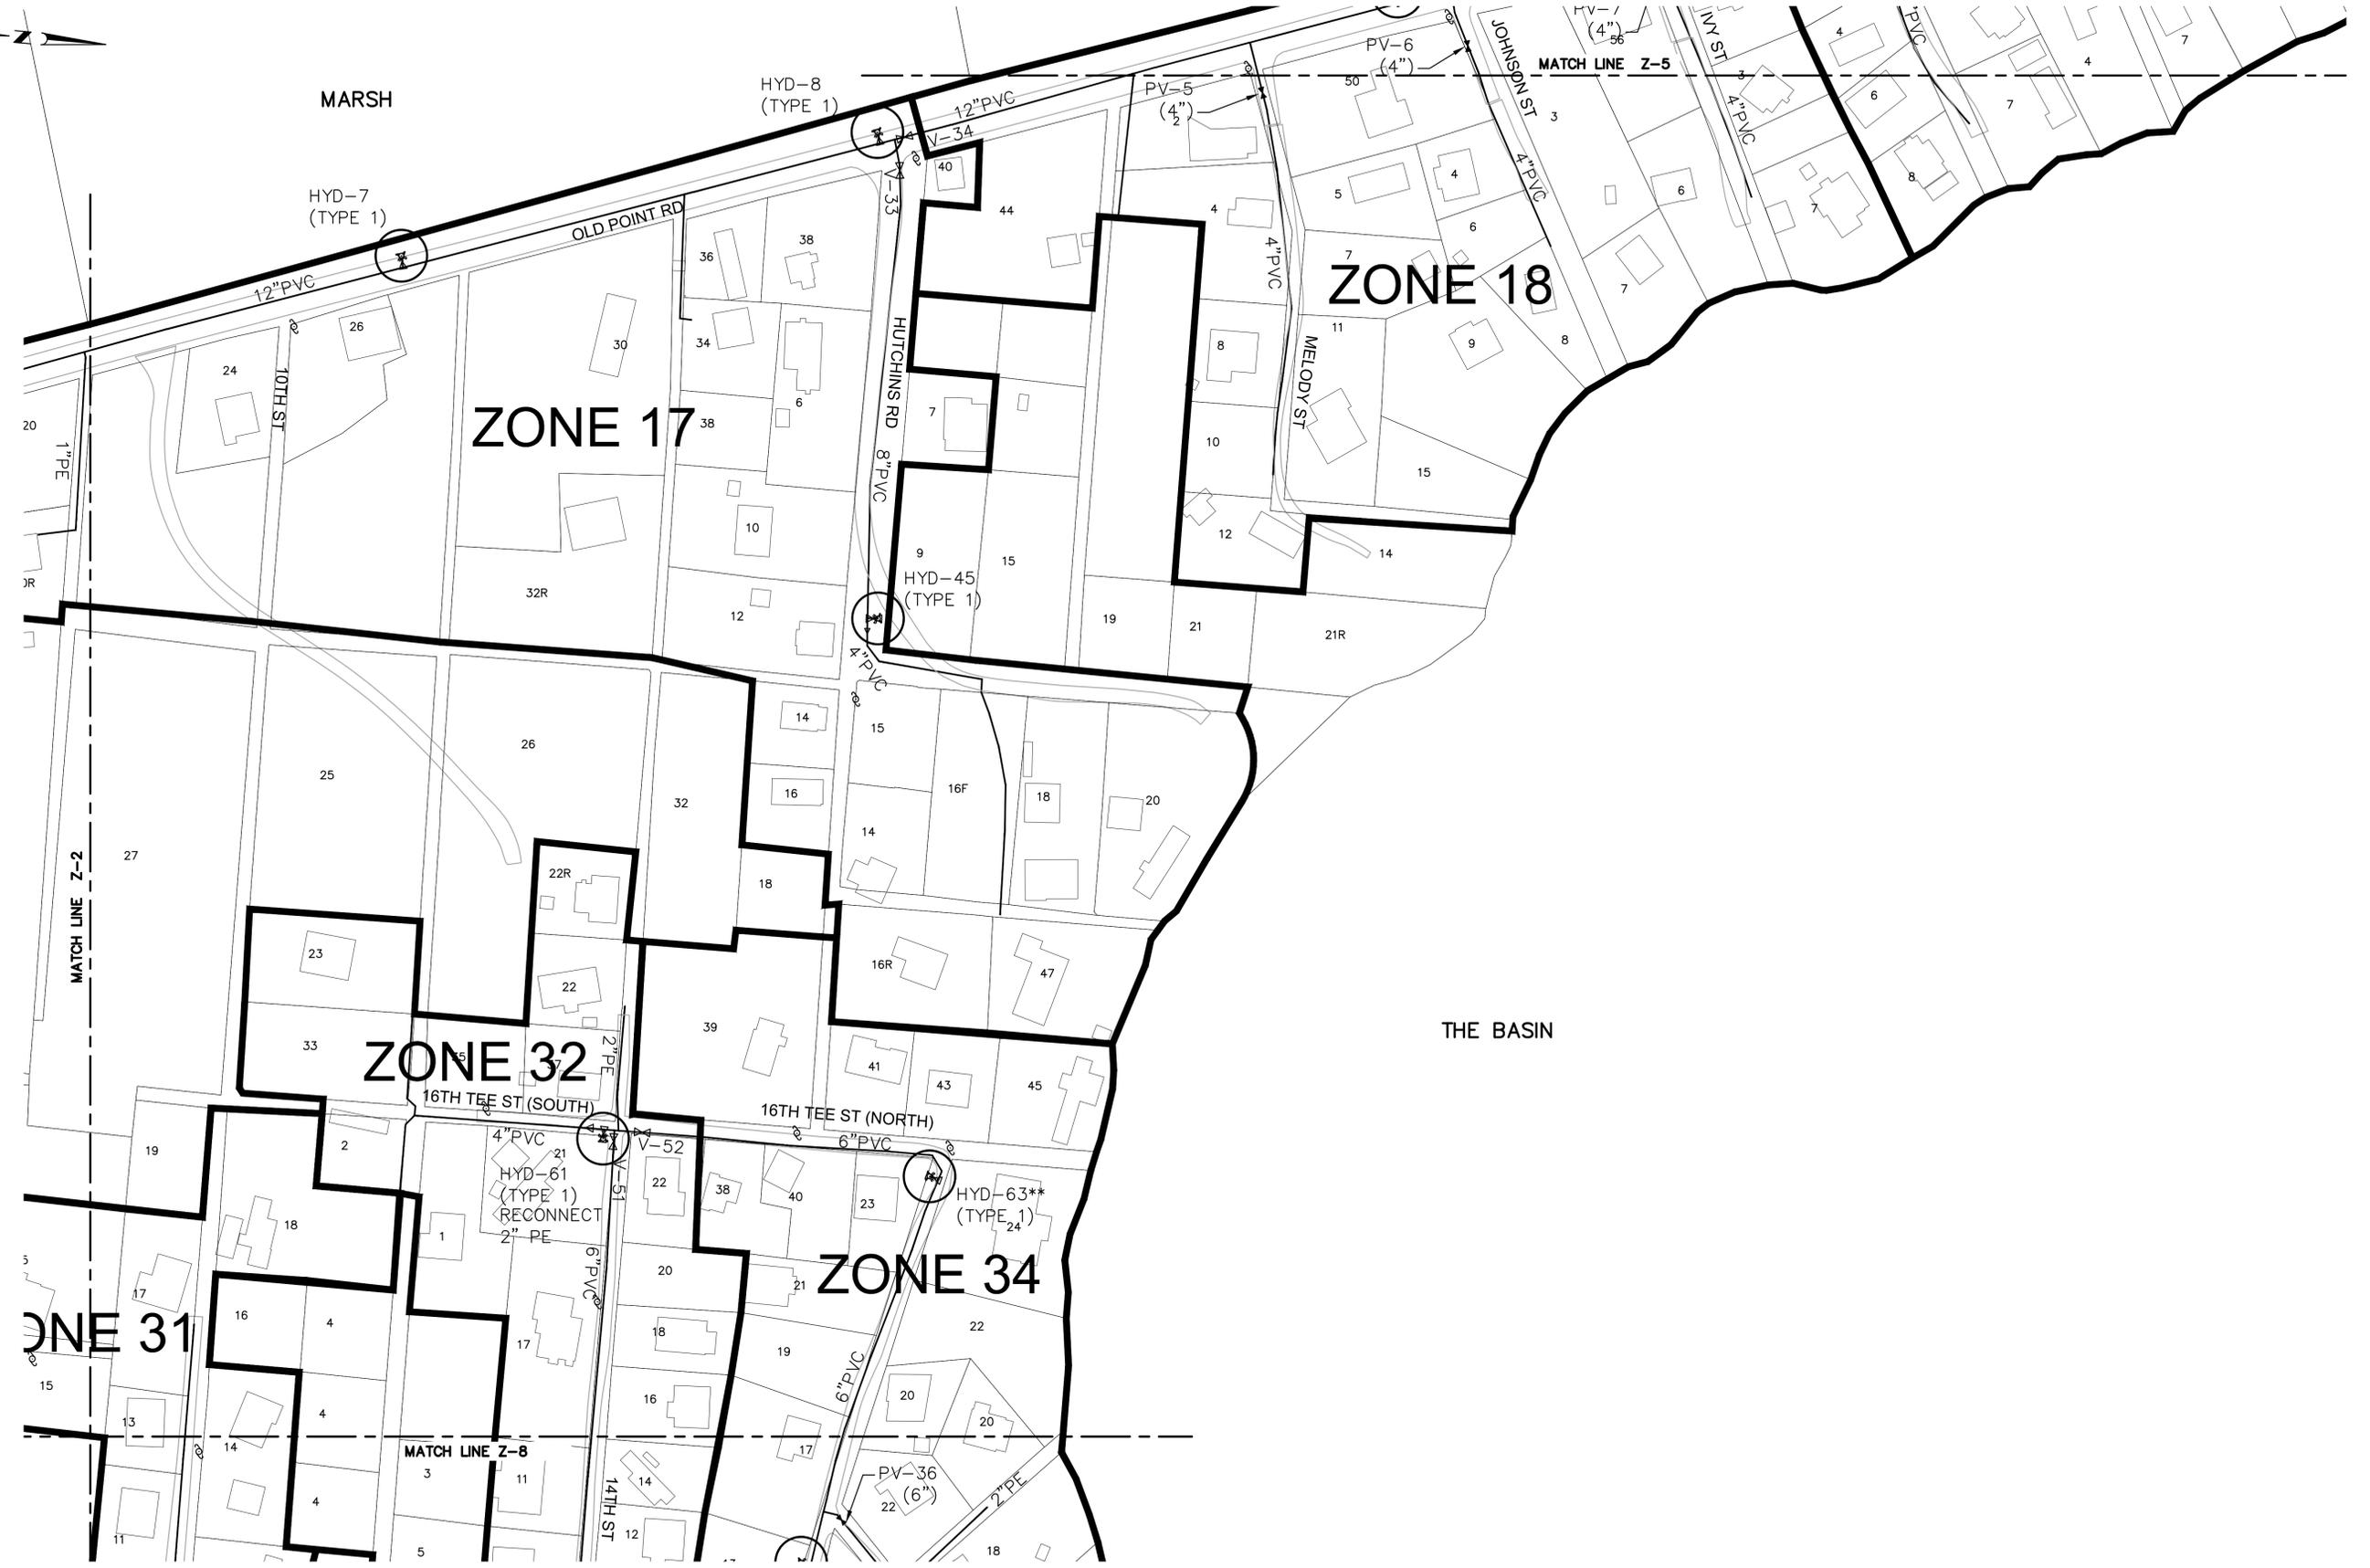

CITY OF NEWBURYPORT  
 DEPARTMENT OF PUBLIC SERVICES  
 16A PERRY WAY  
 NEWBURYPORT, MA 01950


Rev No	Date	Drawn	Chkd	Description

Revisions

Designed By:  
D. GAGNON

Checked By:  
J.E. WHITE



Date:  
APRIL 7, 2017

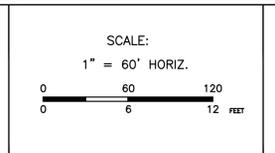

**PLUM ISLAND HYDRANT REPLACEMENT  
 HYDRANT LOCATION AND ZONE  
 LAYOUT PLANS**

Sheet No.  
12 OF 60

**Z-4**

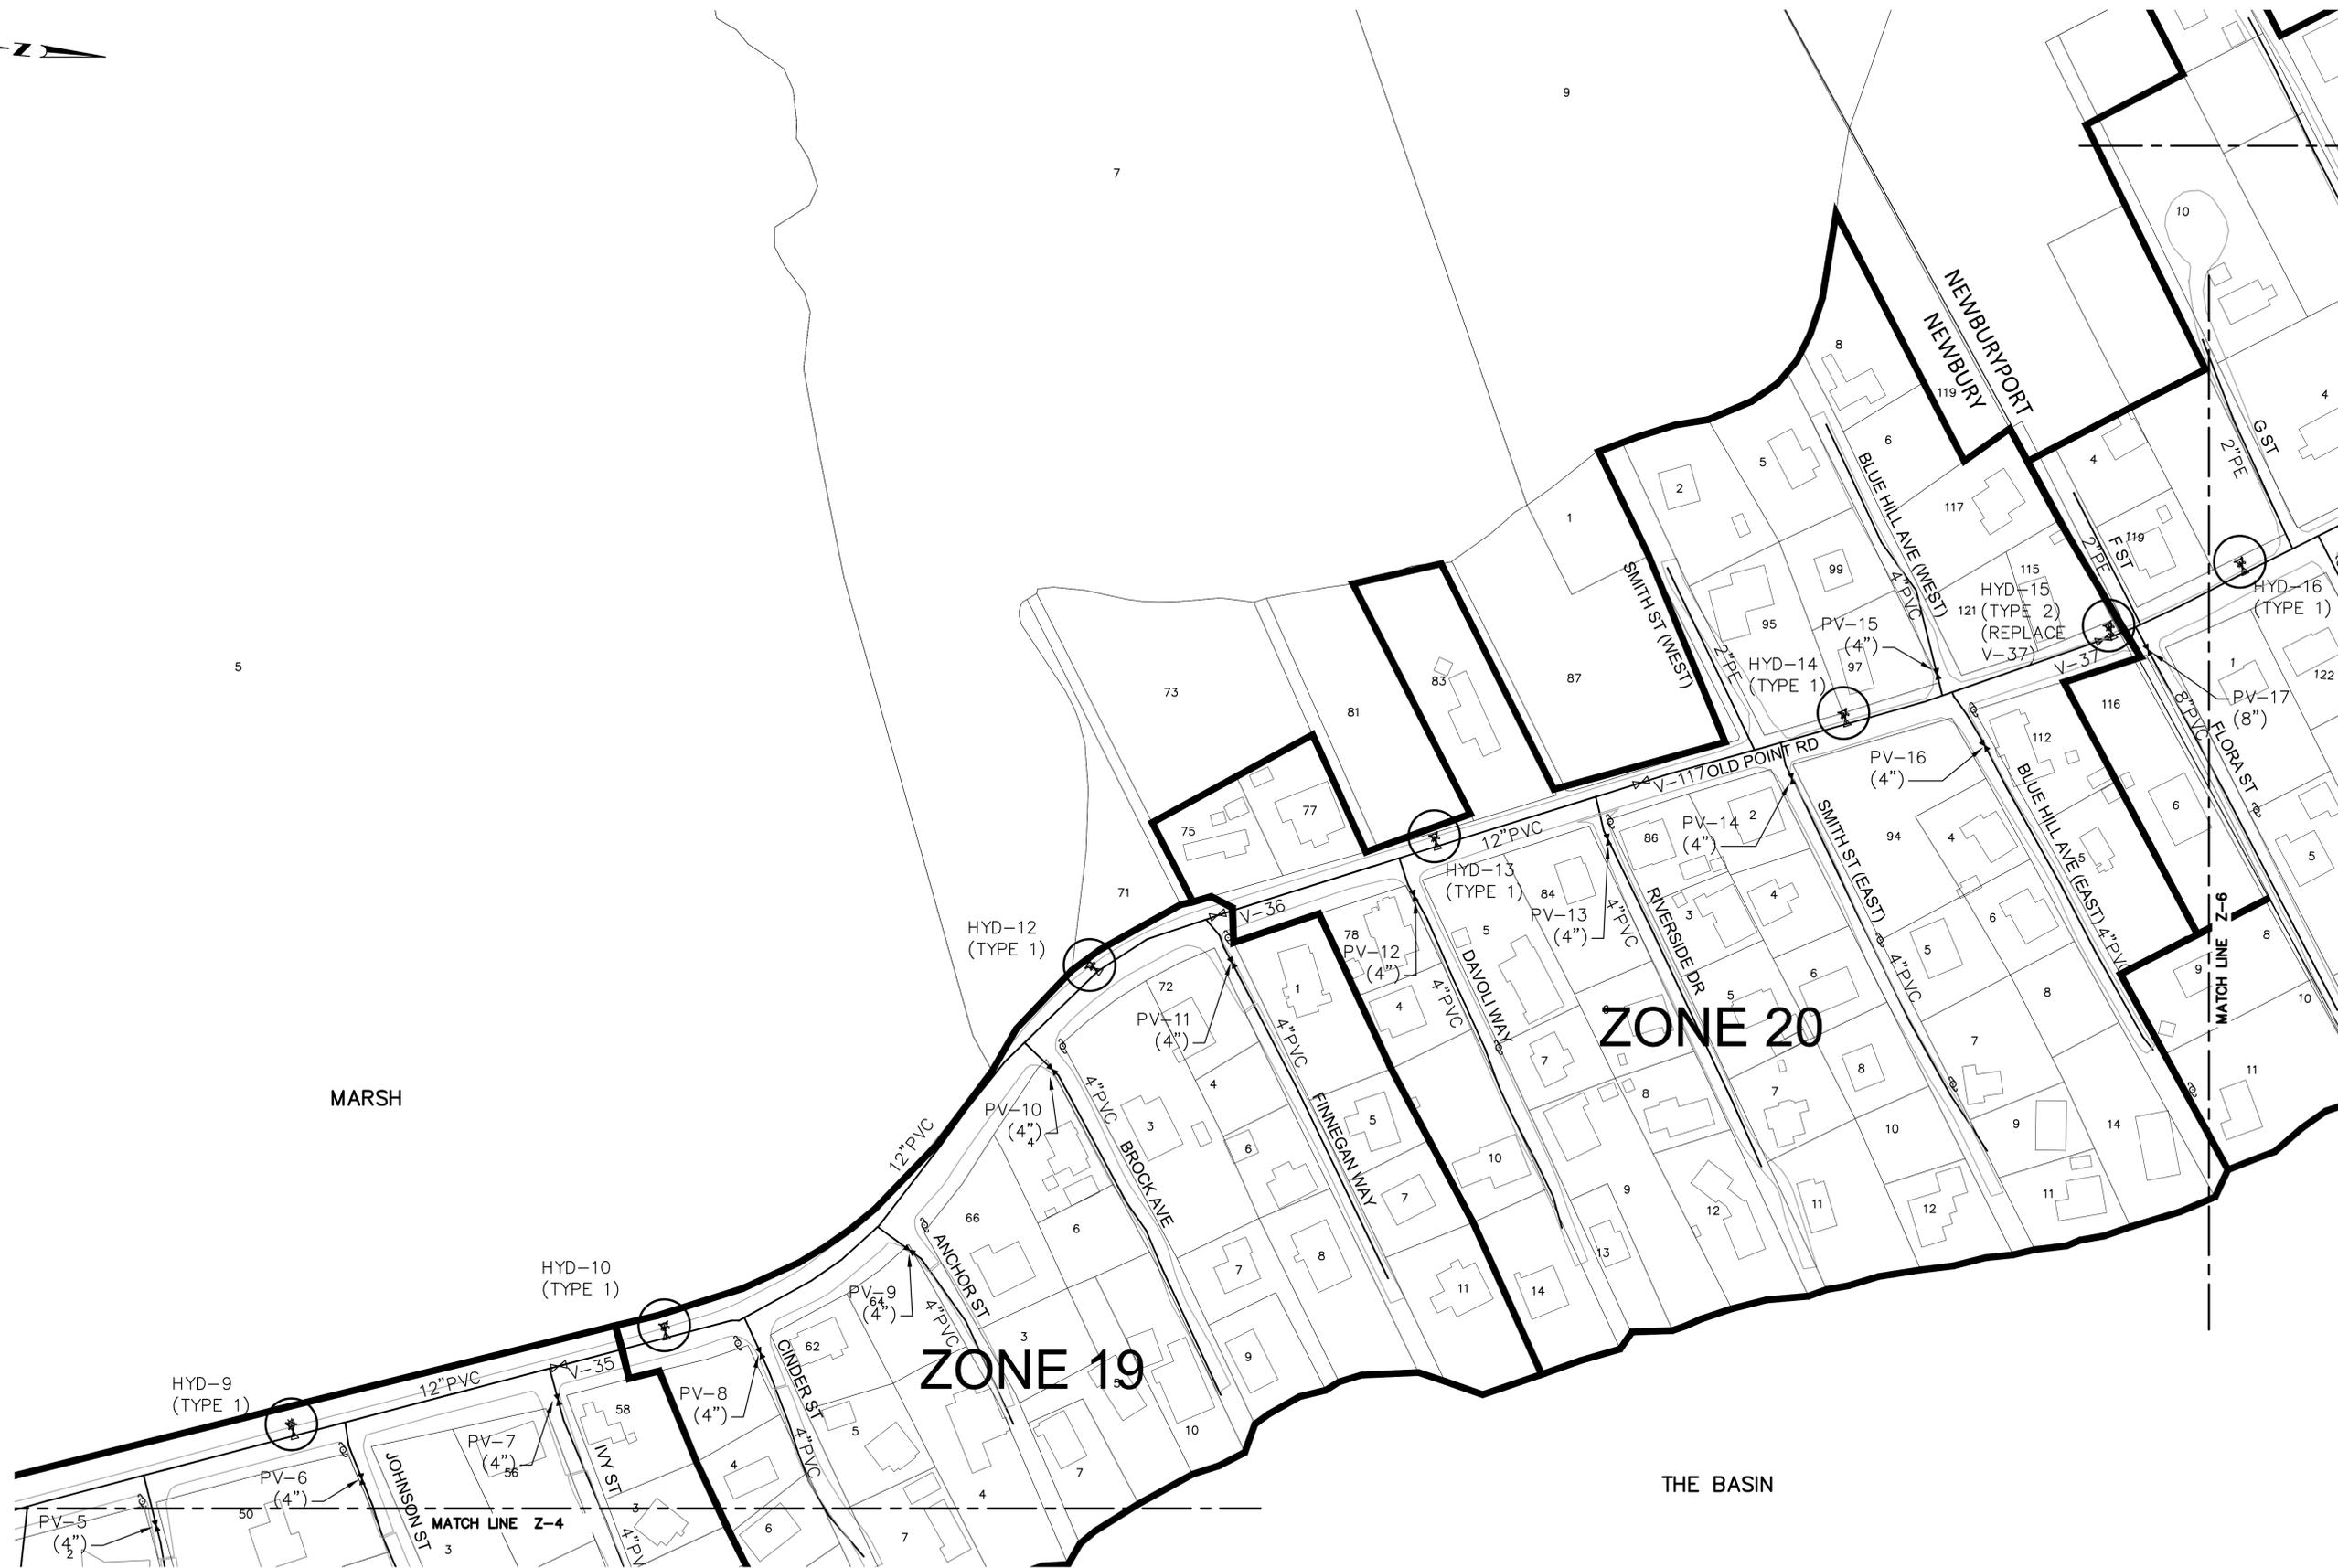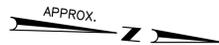

CITY OF NEWBURYPORT  
 DEPARTMENT OF PUBLIC SERVICES  
 16A PERRY WAY  
 NEWBURYPORT, MA 01950


Rev No	Date	Drawn	Chkd	Description

Revisions


Designed By:  
D. GAGNON

Checked By:  
J.E. WHITE

Date:  
APRIL 7, 2017

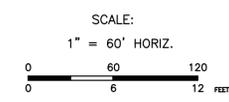


**PLUM ISLAND HYDRANT REPLACEMENT  
 HYDRANT LOCATION AND ZONE  
 LAYOUT PLANS**

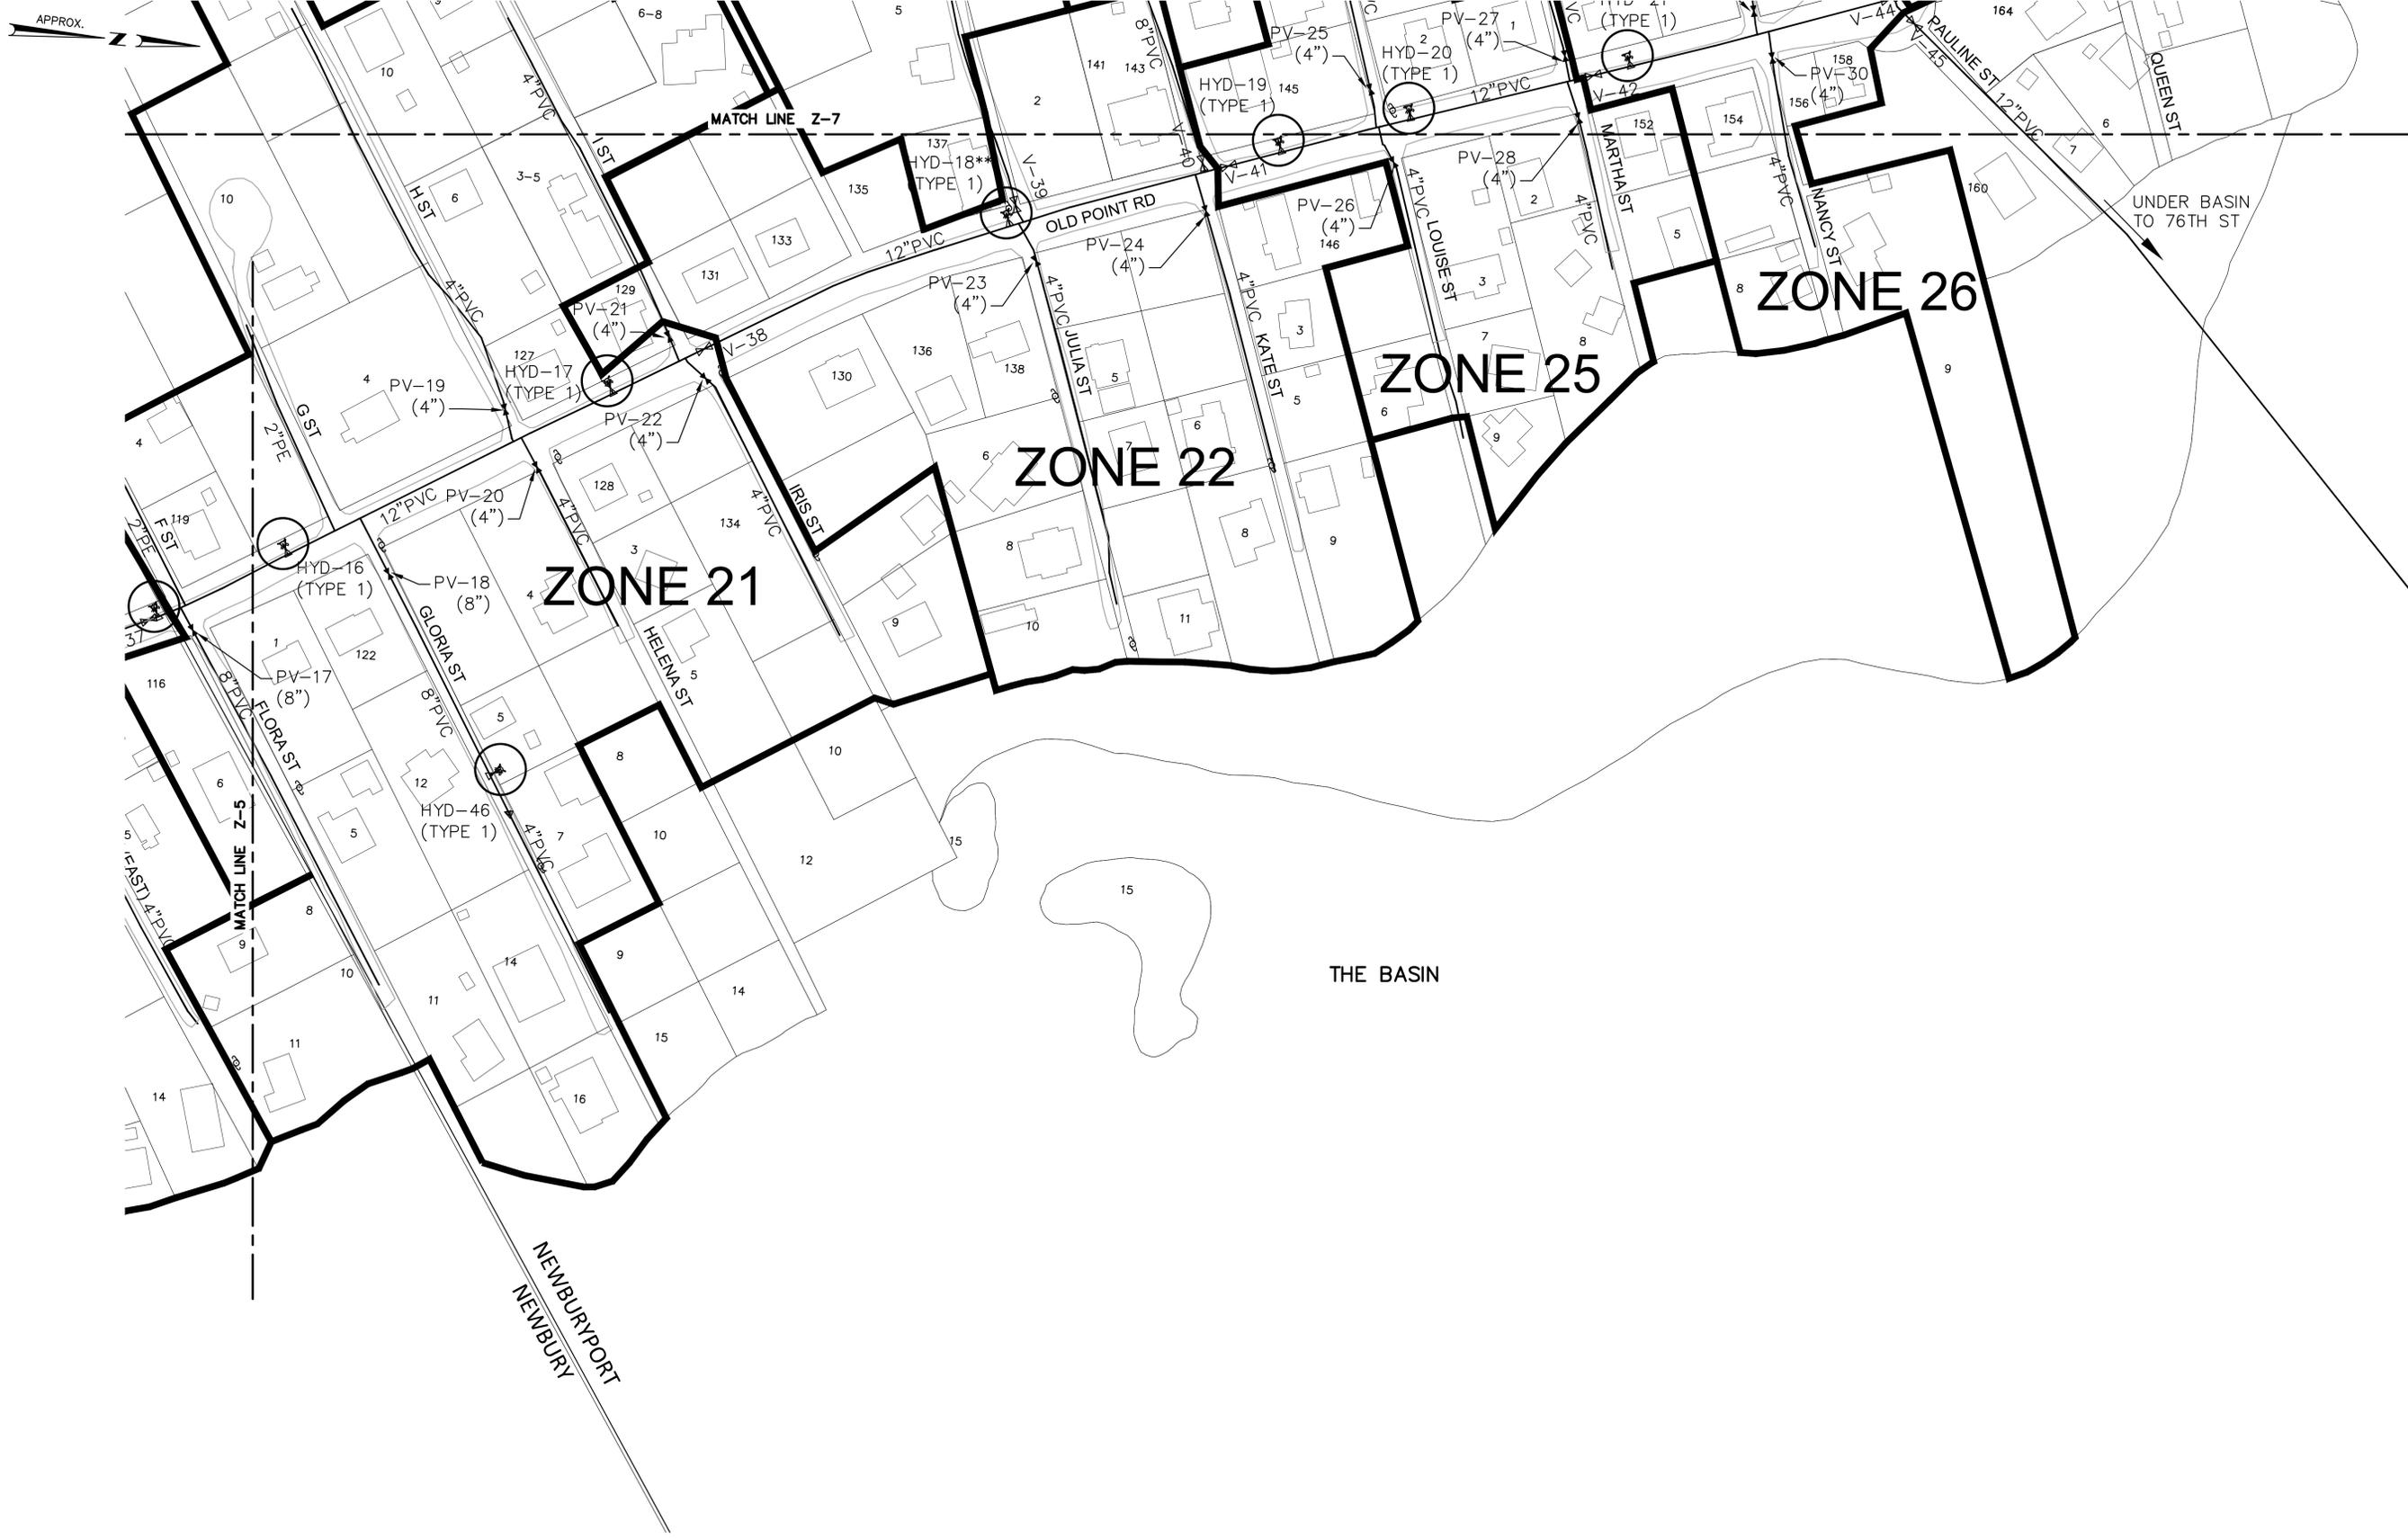

CITY OF NEWBURYPORT  
 DEPARTMENT OF PUBLIC SERVICES  
 16A PERRY WAY  
 NEWBURYPORT, MA 01950

Rev No	Date	Drawn	Chkd	Description

Designed By:  
D. GAGNON  
 Checked By:  
J.E. WHITE  
 Date:  
APRIL 7, 2017

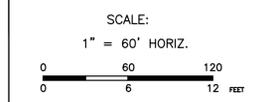


**PLUM ISLAND HYDRANT REPLACEMENT  
 HYDRANT LOCATION AND ZONE  
 LAYOUT PLANS**

Sheet No.  
14 OF 60  
**Z-6**



MERRIMACK RIVER

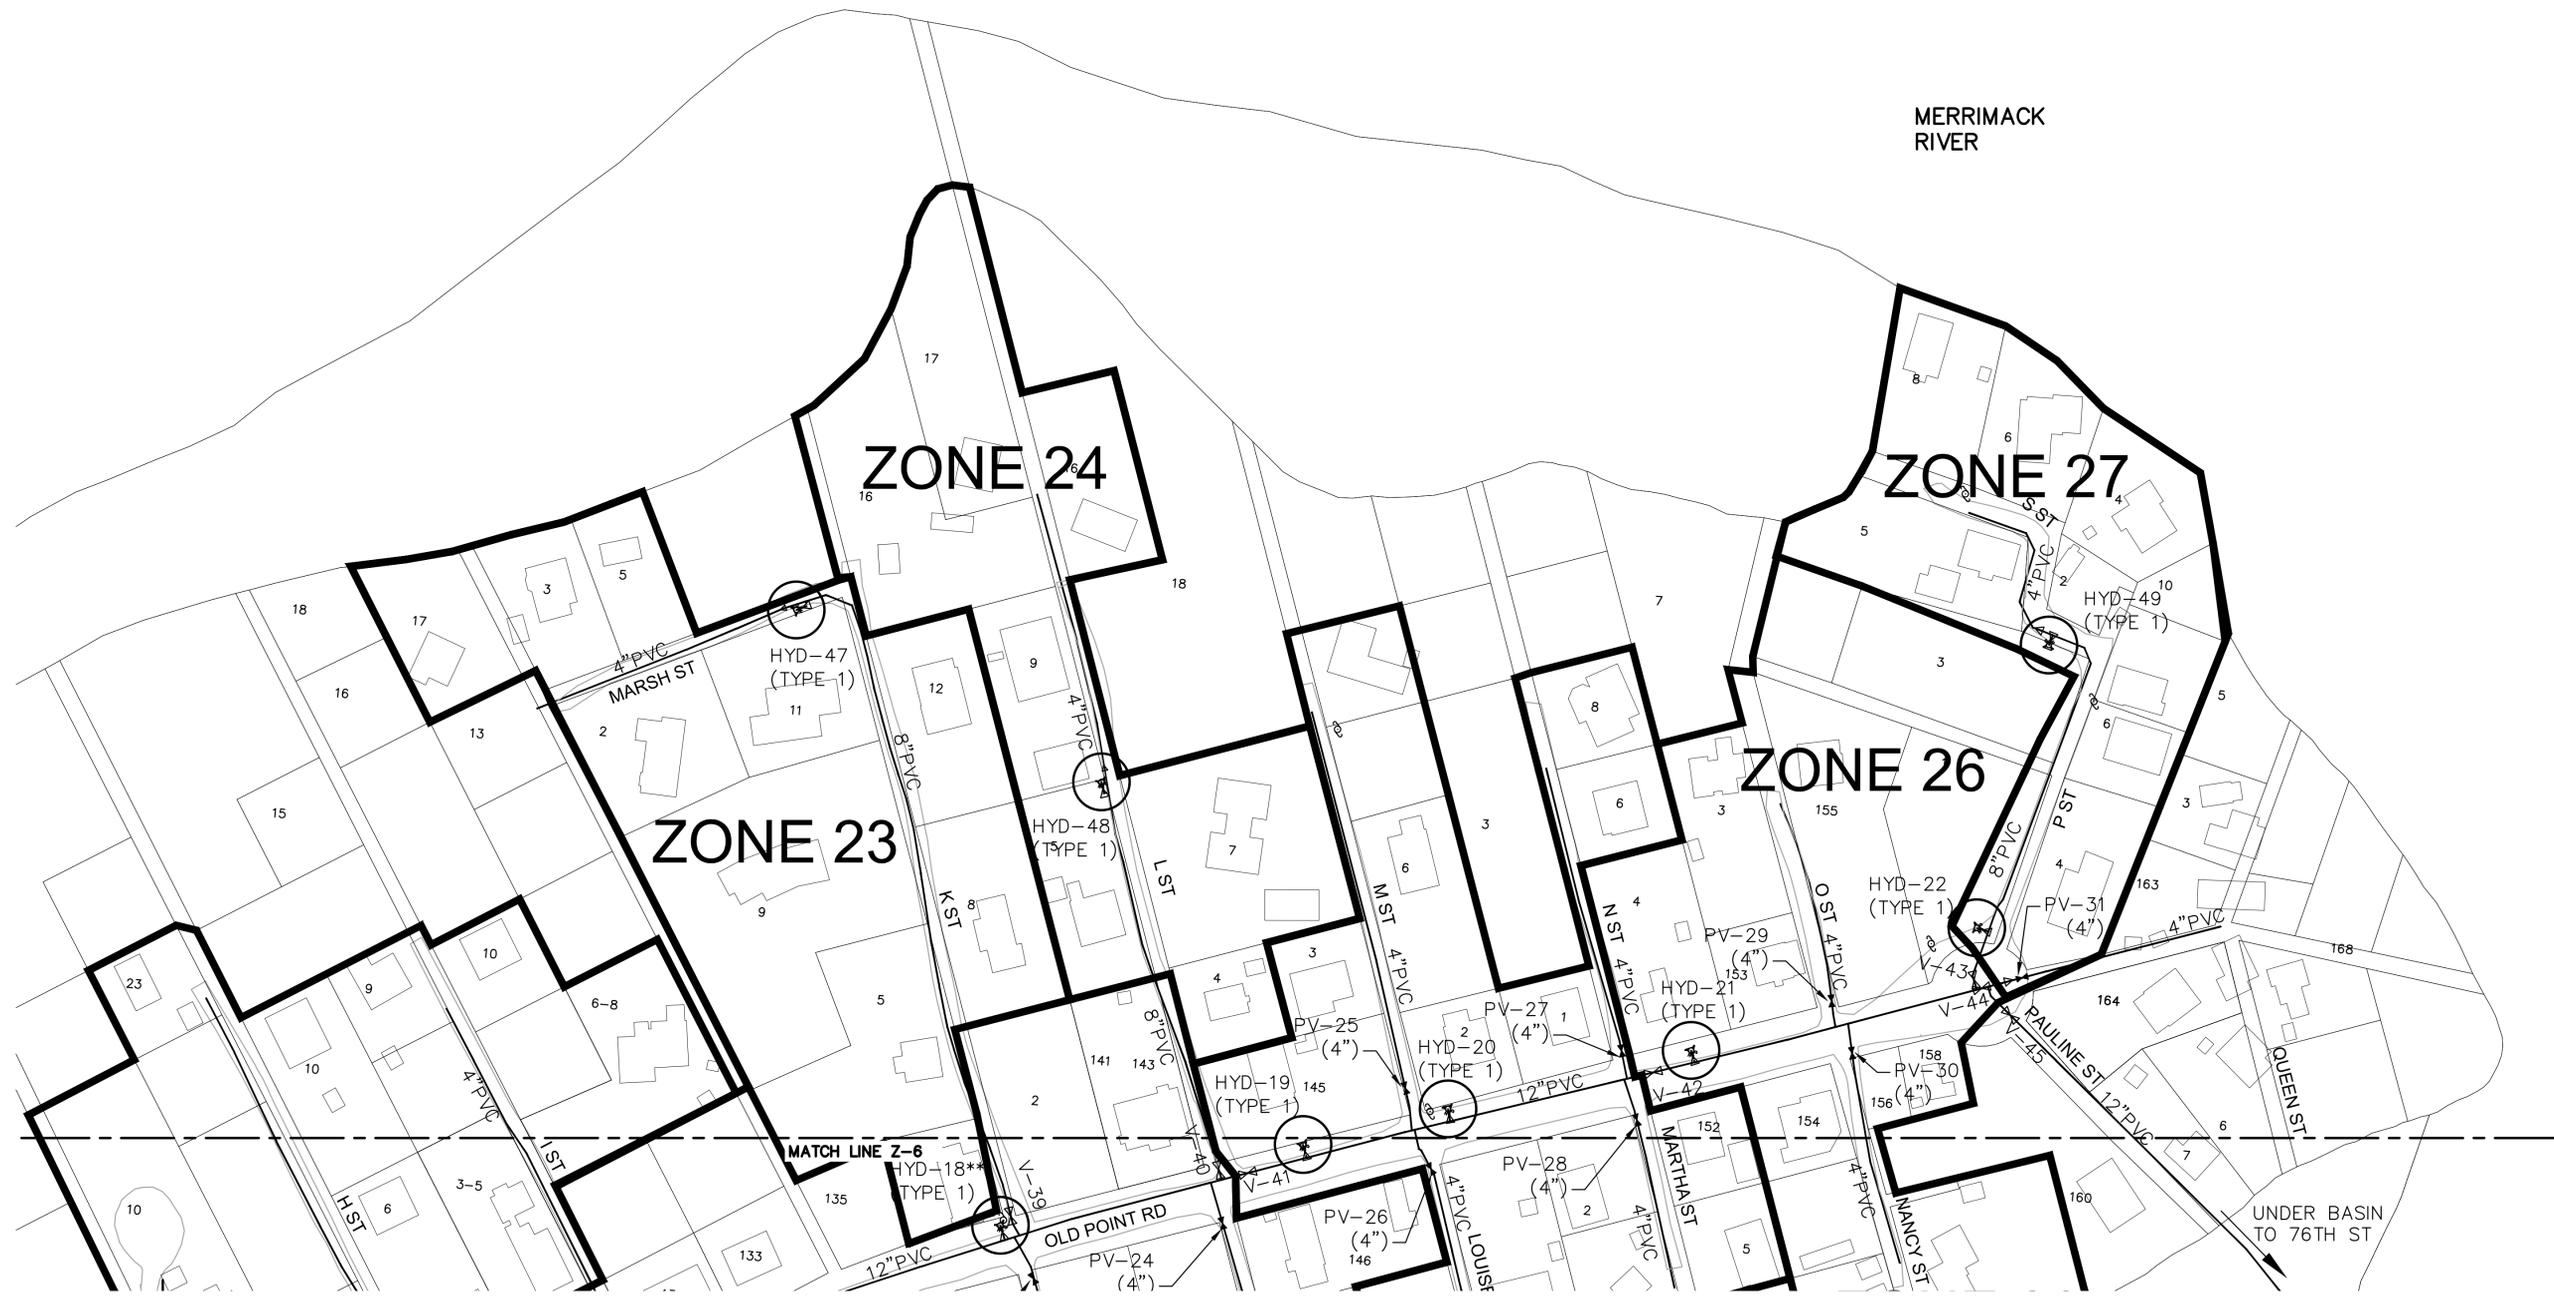

CITY OF NEWBURYPORT  
 DEPARTMENT OF PUBLIC SERVICES  
 16A PERRY WAY  
 NEWBURYPORT, MA 01950


Rev No	Date	Drawn	Chkd	Description

Revisions

Designed By:  
D. GAGNON


Checked By:  
J.E. WHITE

Date:  
APRIL 7, 2017

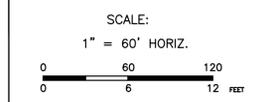

**PLUM ISLAND HYDRANT REPLACEMENT  
 HYDRANT LOCATION AND ZONE  
 LAYOUT PLANS**

Sheet No.  
15 OF 60  
**Z-7**

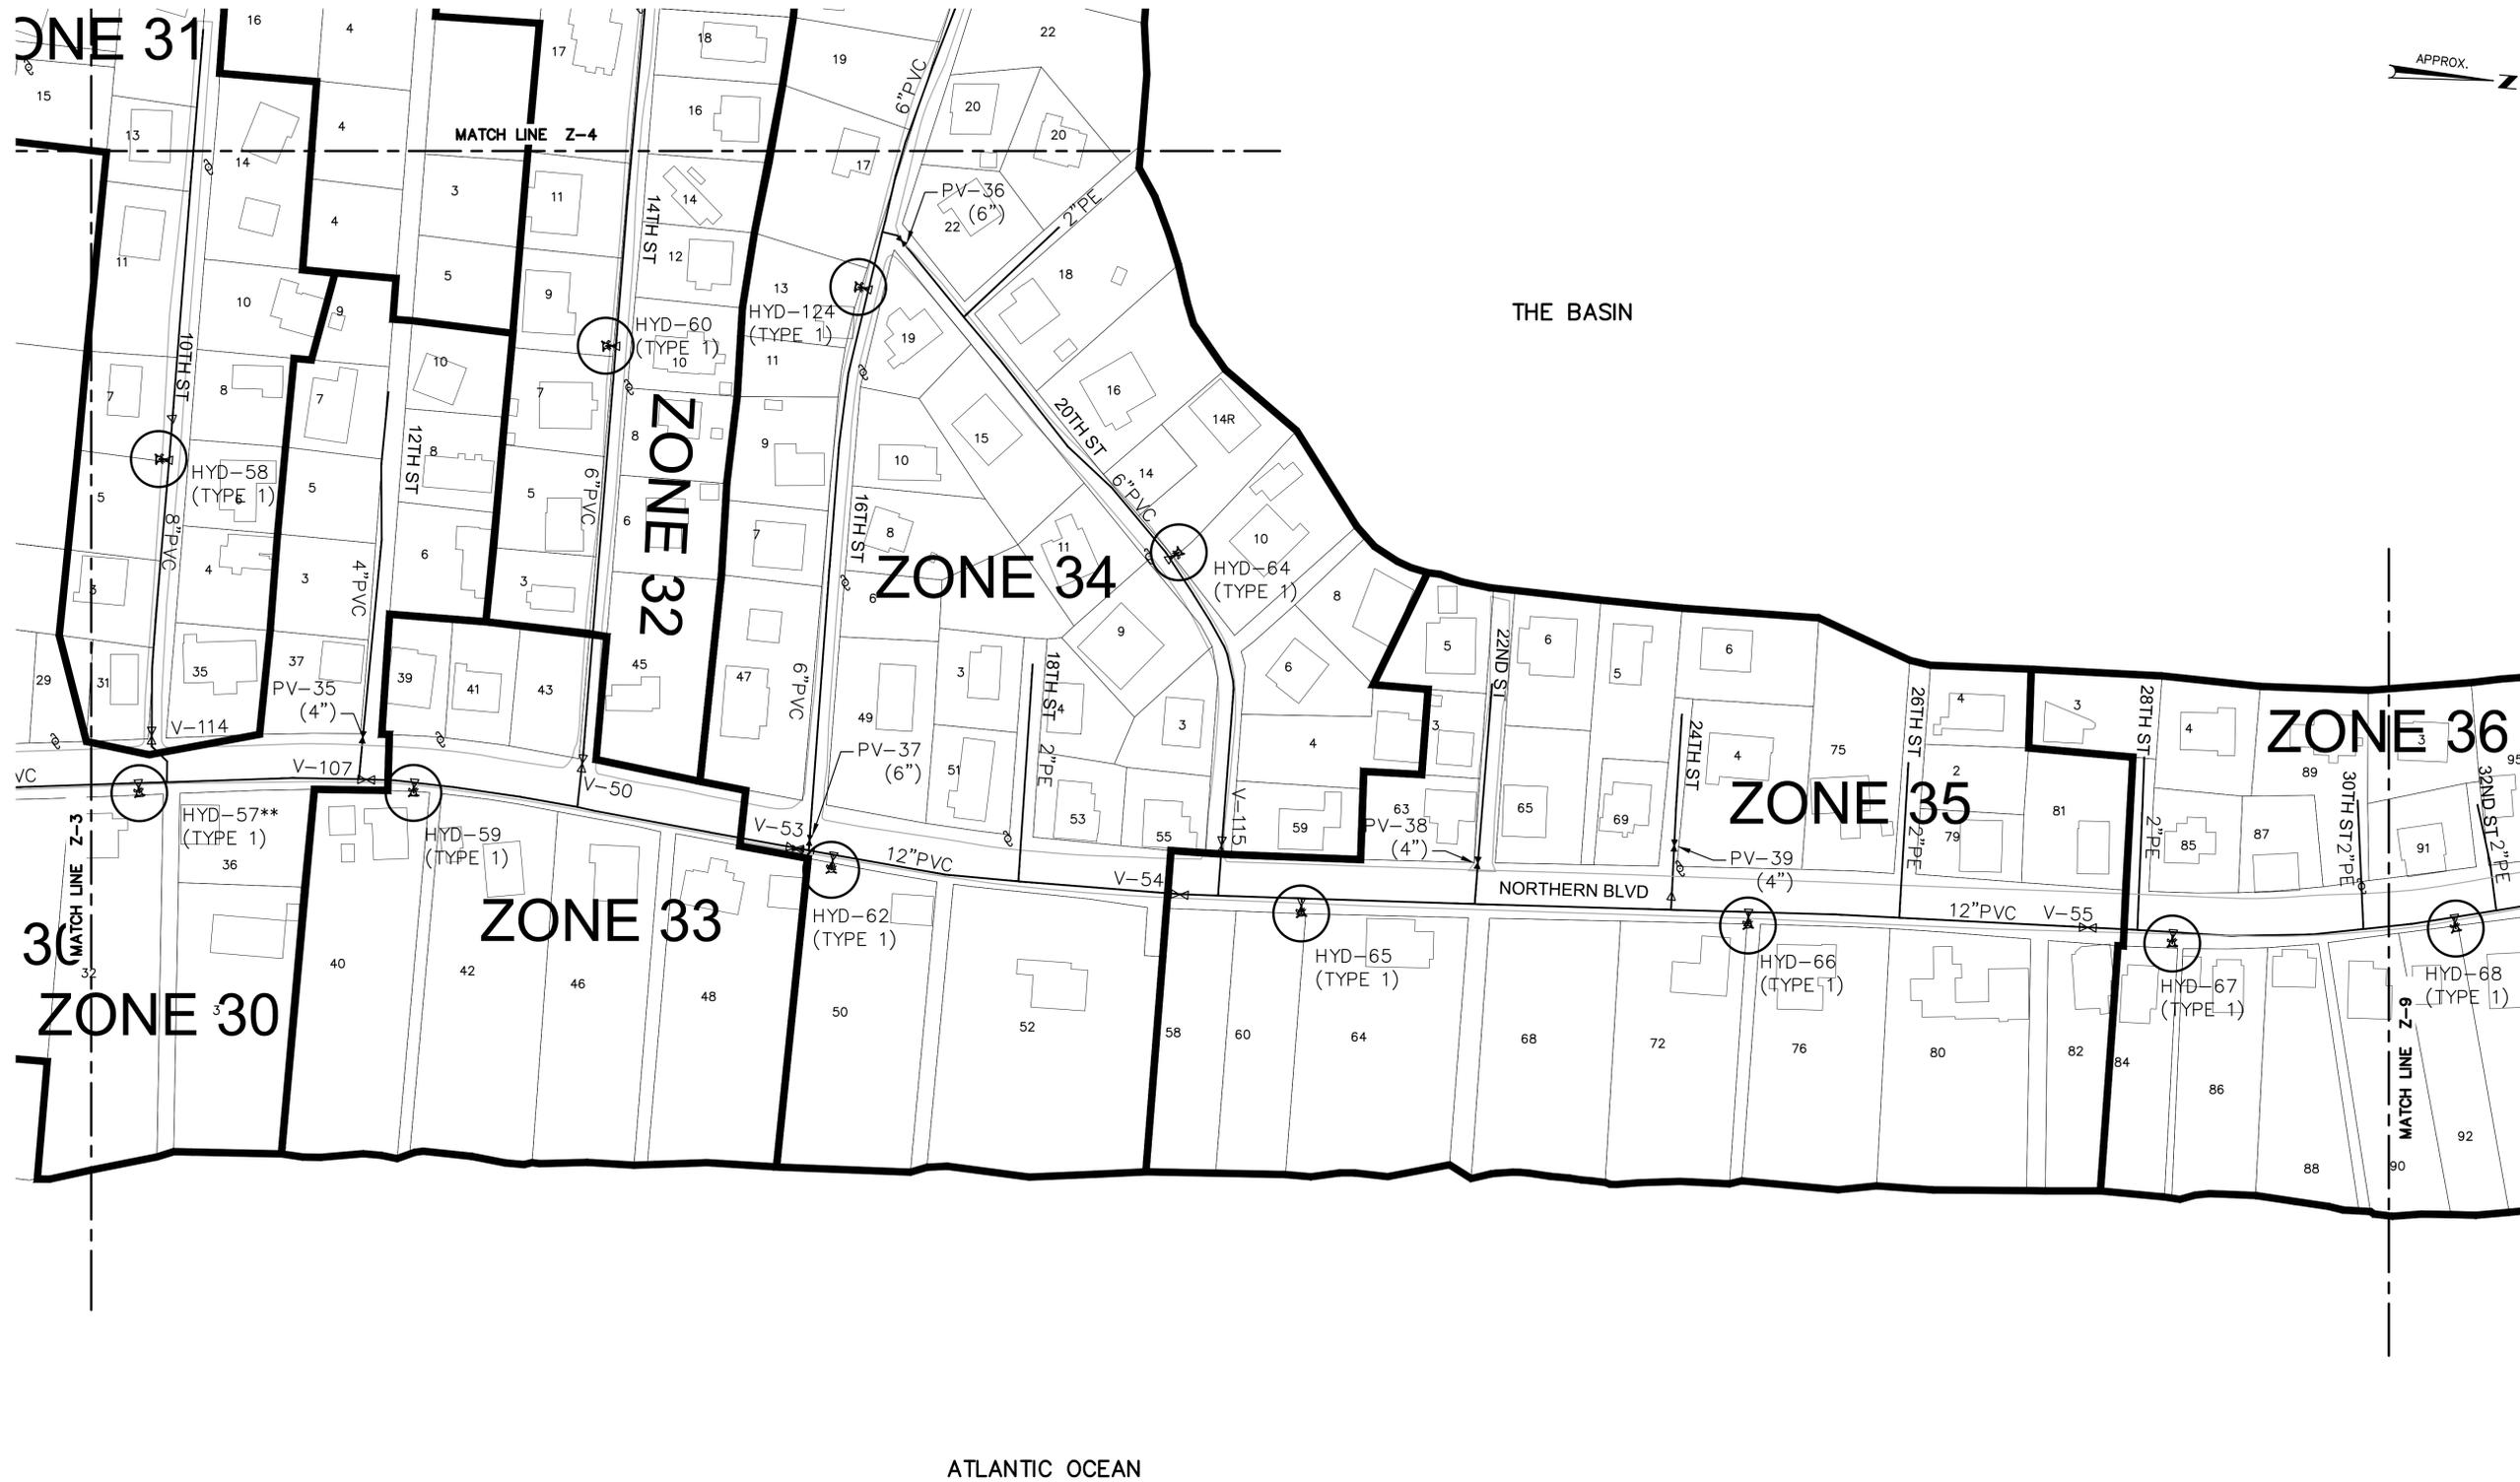


CITY OF NEWBURYPORT  
 DEPARTMENT OF PUBLIC SERVICES  
 16A PERRY WAY  
 NEWBURYPORT, MA 01950

Rev No	Date	Drawn	Chkd	Description
Revisions				


Designed By:  
D. GAGNON

Checked By:  
J.E. WHITE

Date:  
APRIL 7, 2017

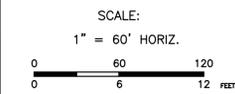

**PLUM ISLAND HYDRANT REPLACEMENT  
 HYDRANT LOCATION AND ZONE  
 LAYOUT PLANS**

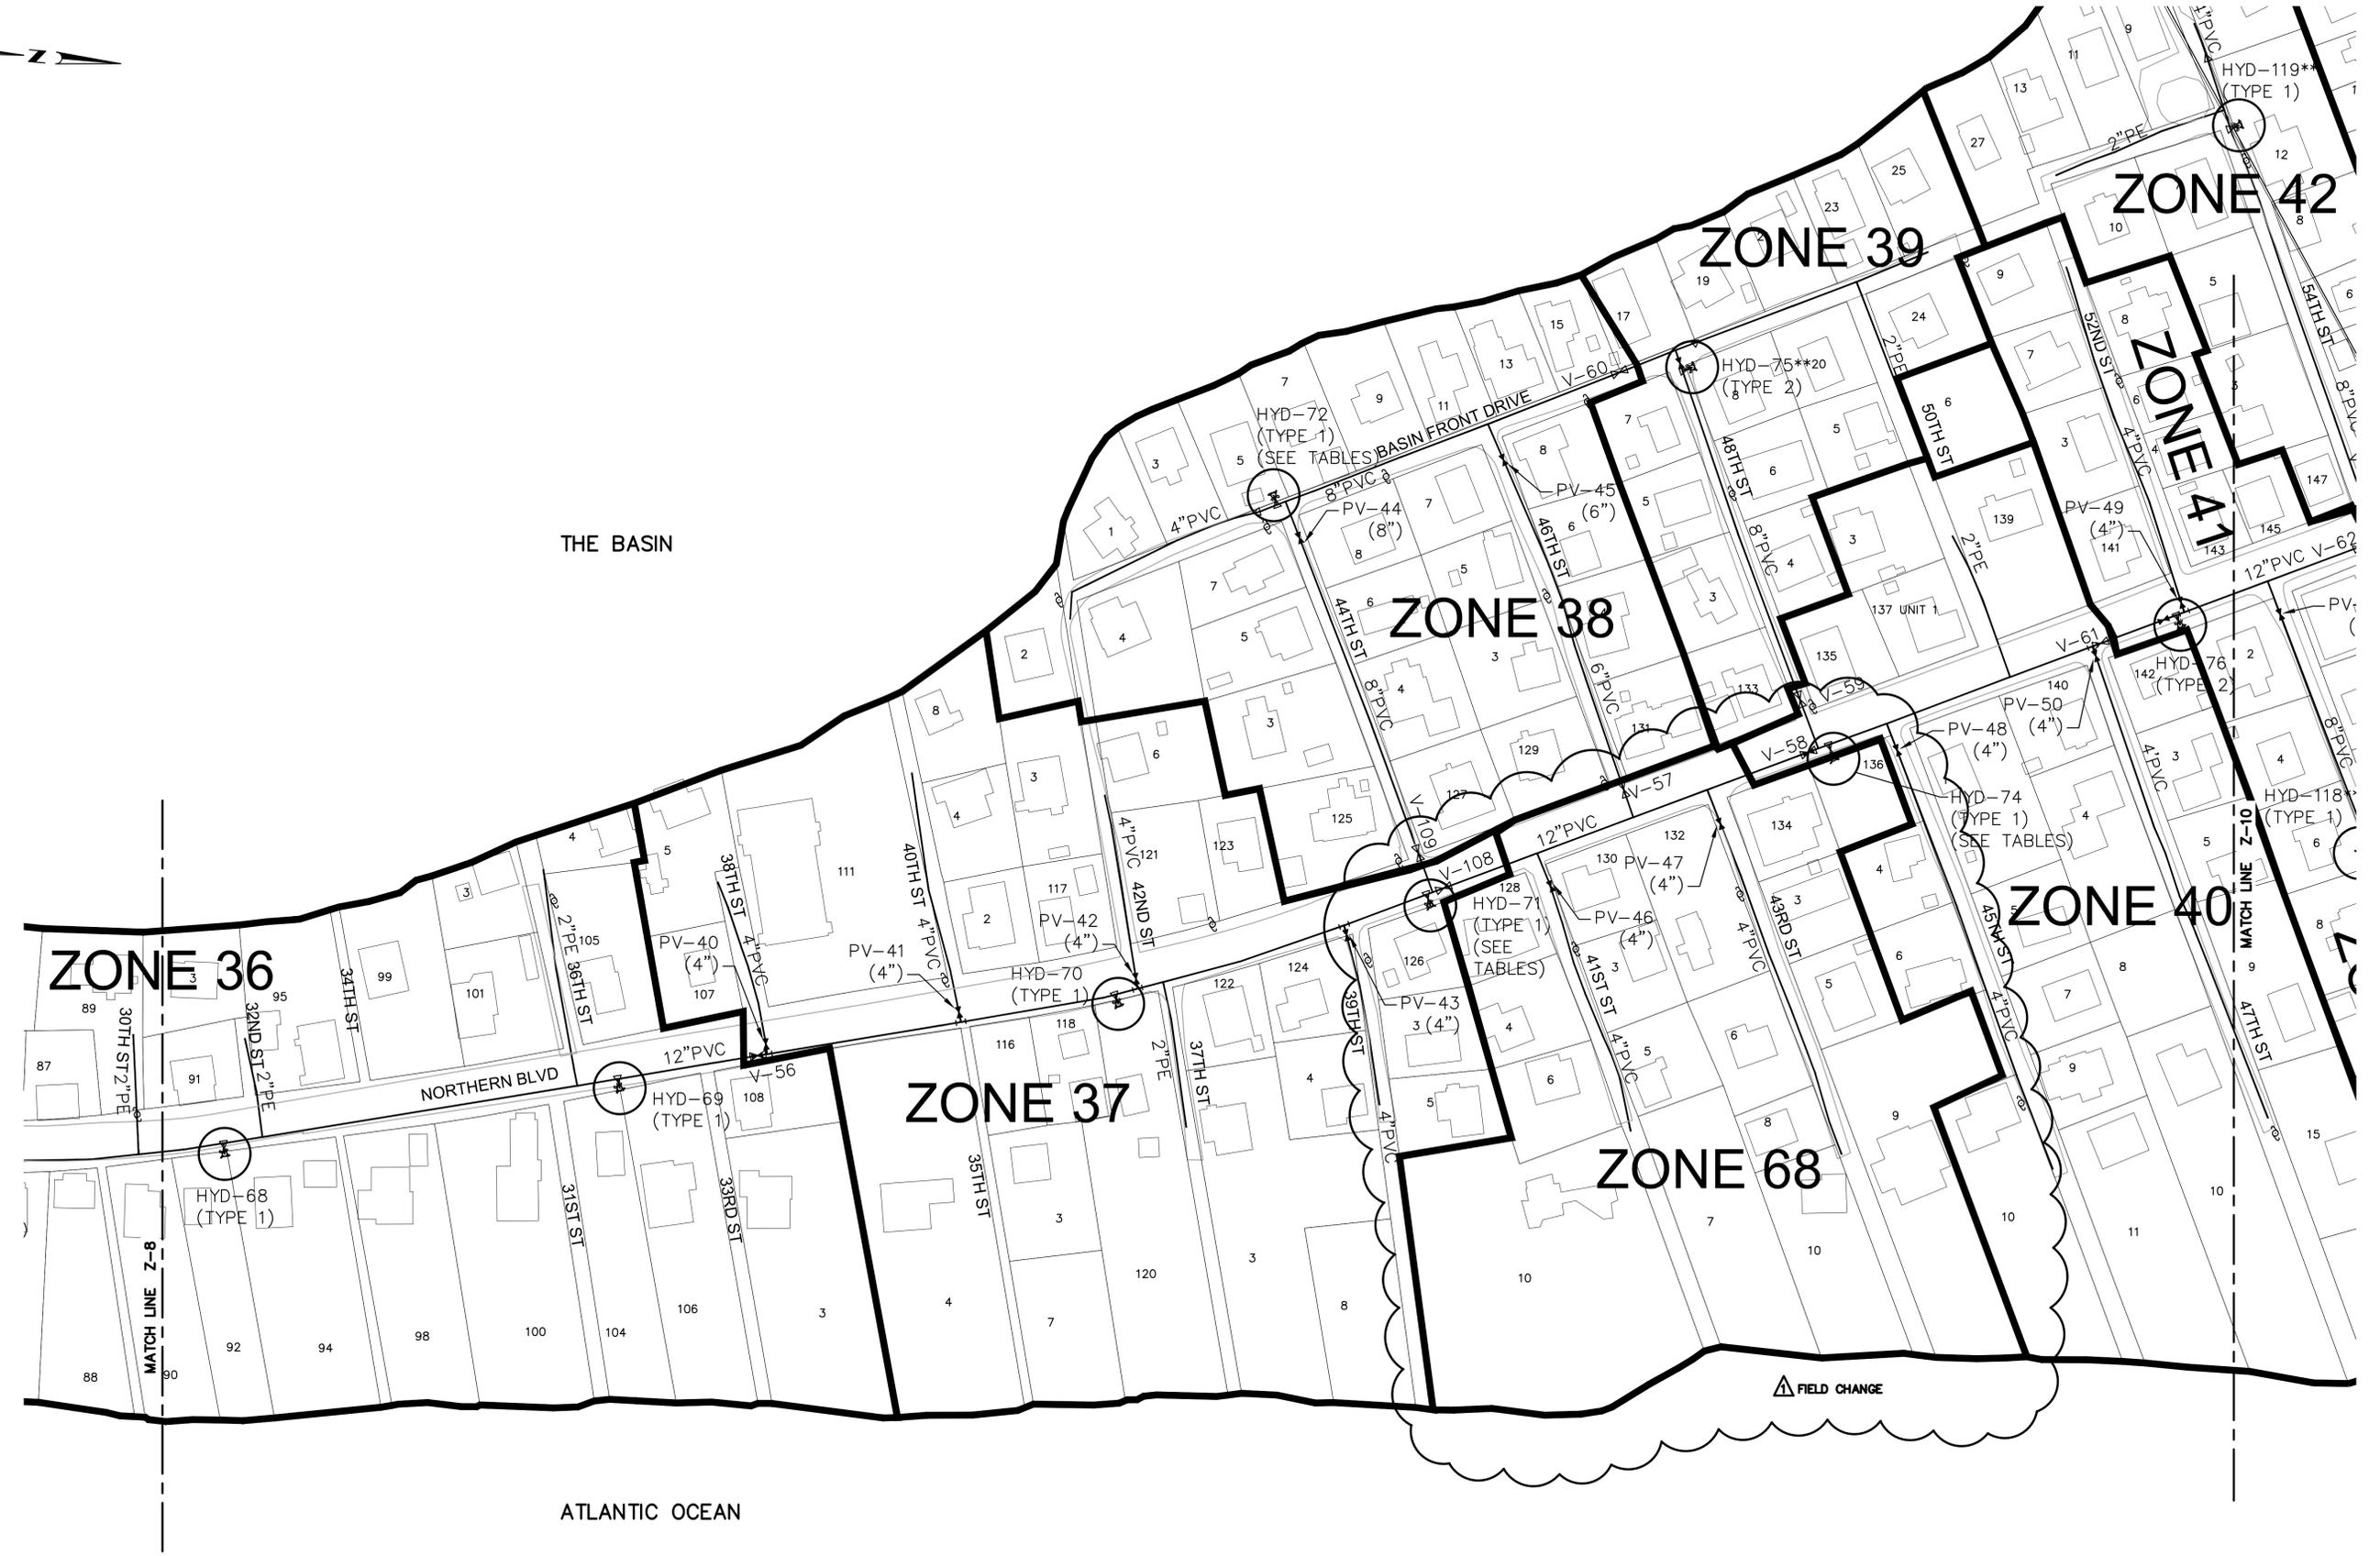


CITY OF NEWBURYPORT  
 DEPARTMENT OF PUBLIC SERVICES  
 16A PERRY WAY  
 NEWBURYPORT, MA 01950

Rev No	Date	Drawn	Chkd	Description
1	9/29/17	DEG	JEW	FIELD CHANGE - ZONE ADDED
Revisions				

Designed By:  
D. GAGNON

Checked By:  
J.E. WHITE

Date:  
APRIL 7, 2017

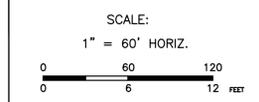


**PLUM ISLAND HYDRANT REPLACEMENT  
 HYDRANT LOCATION AND ZONE  
 LAYOUT PLANS**

Sheet No.  
17 OF 60  
**Z-9**





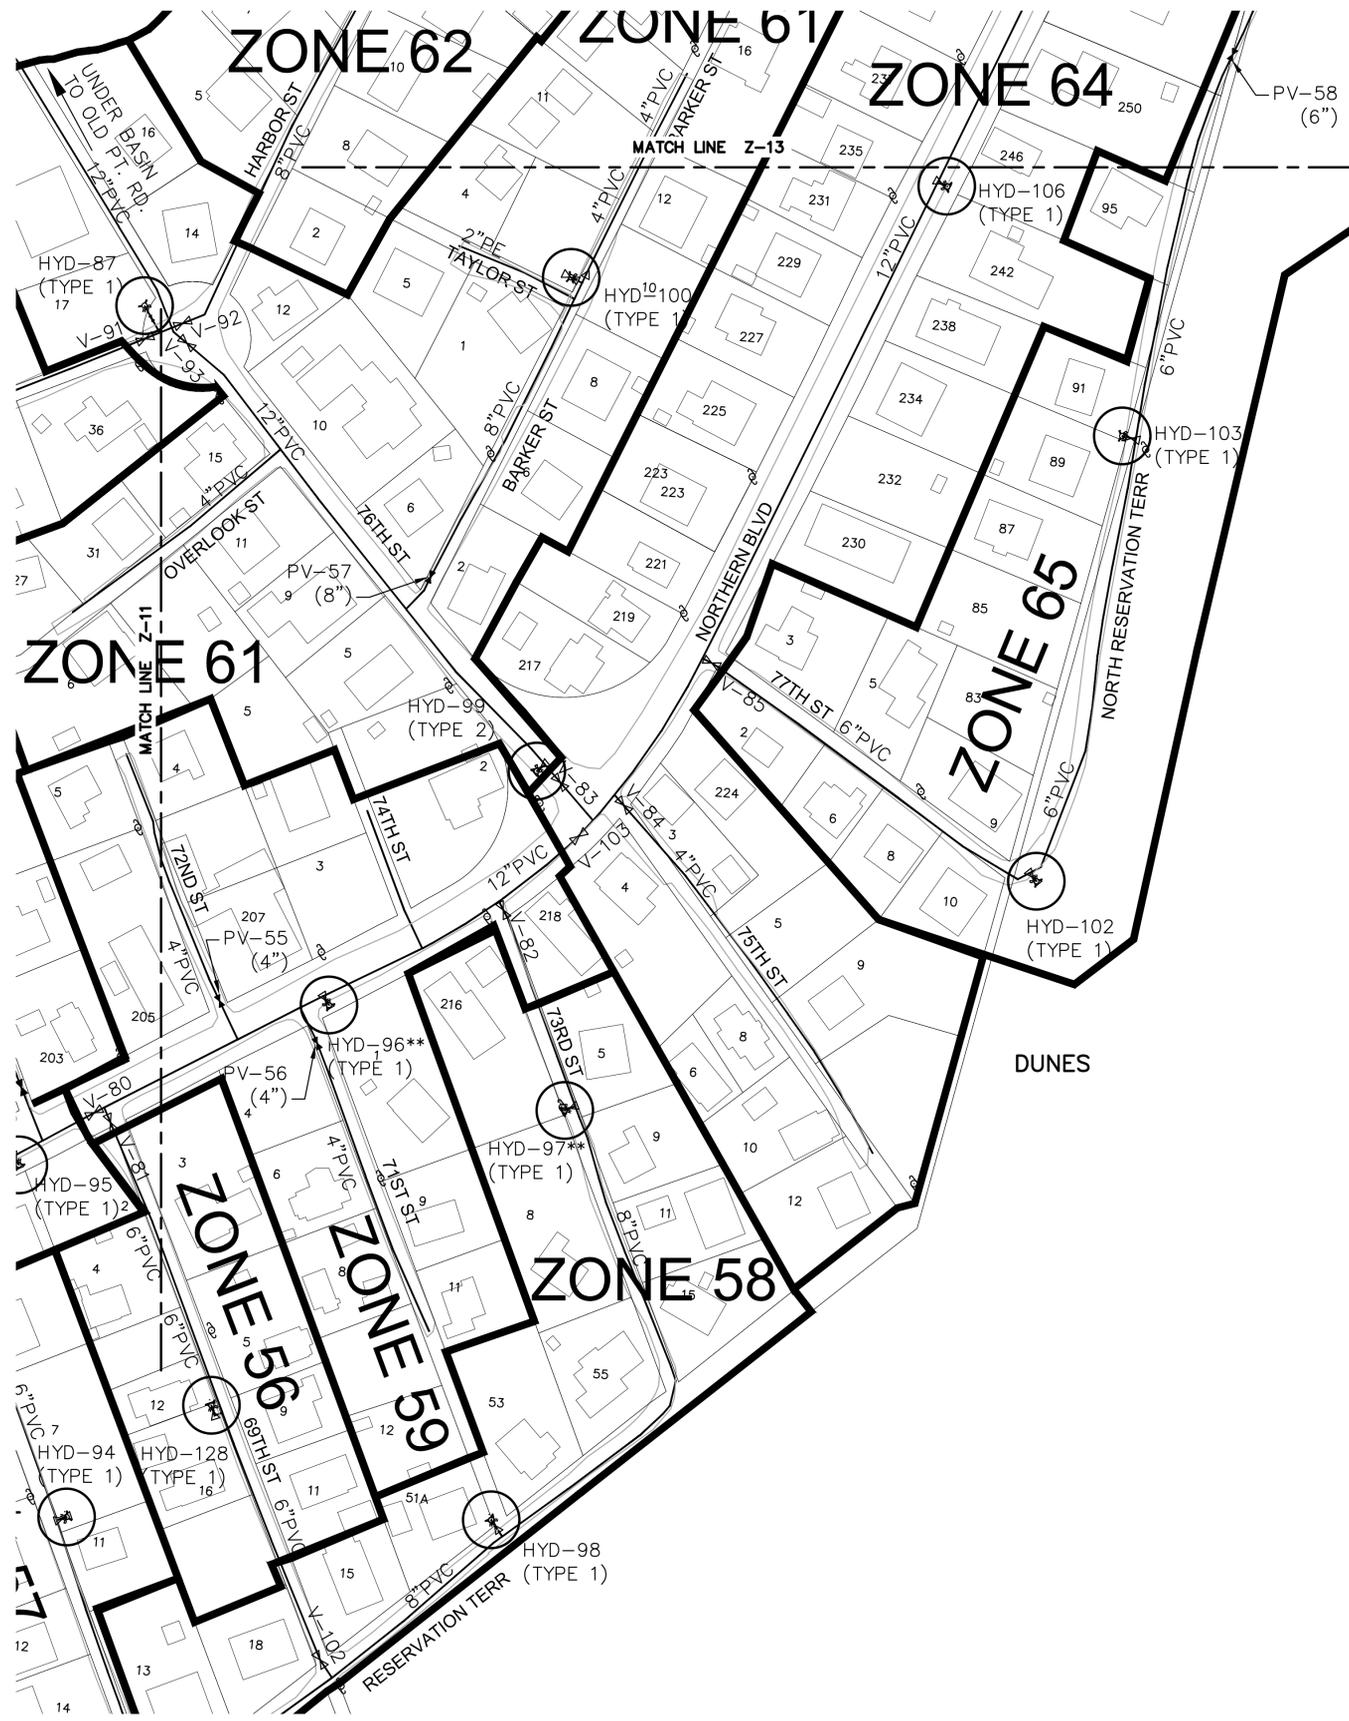


CITY OF NEWBURYPORT  
 DEPARTMENT OF PUBLIC SERVICES  
 16A PERRY WAY  
 NEWBURYPORT, MA 01950

Rev No	Date	Drawn	Chkd	Description
Revisions				

Designed By:  
D. GAGNON

Checked By:  
J.E. WHITE

Date:  
APRIL 7, 2017

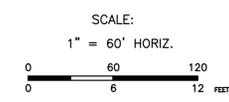


**PLUM ISLAND HYDRANT REPLACEMENT  
 HYDRANT LOCATION AND ZONE  
 LAYOUT PLANS**

Sheet No.  
20 OF 60  
**Z-12**



MERRIMACK RIVER

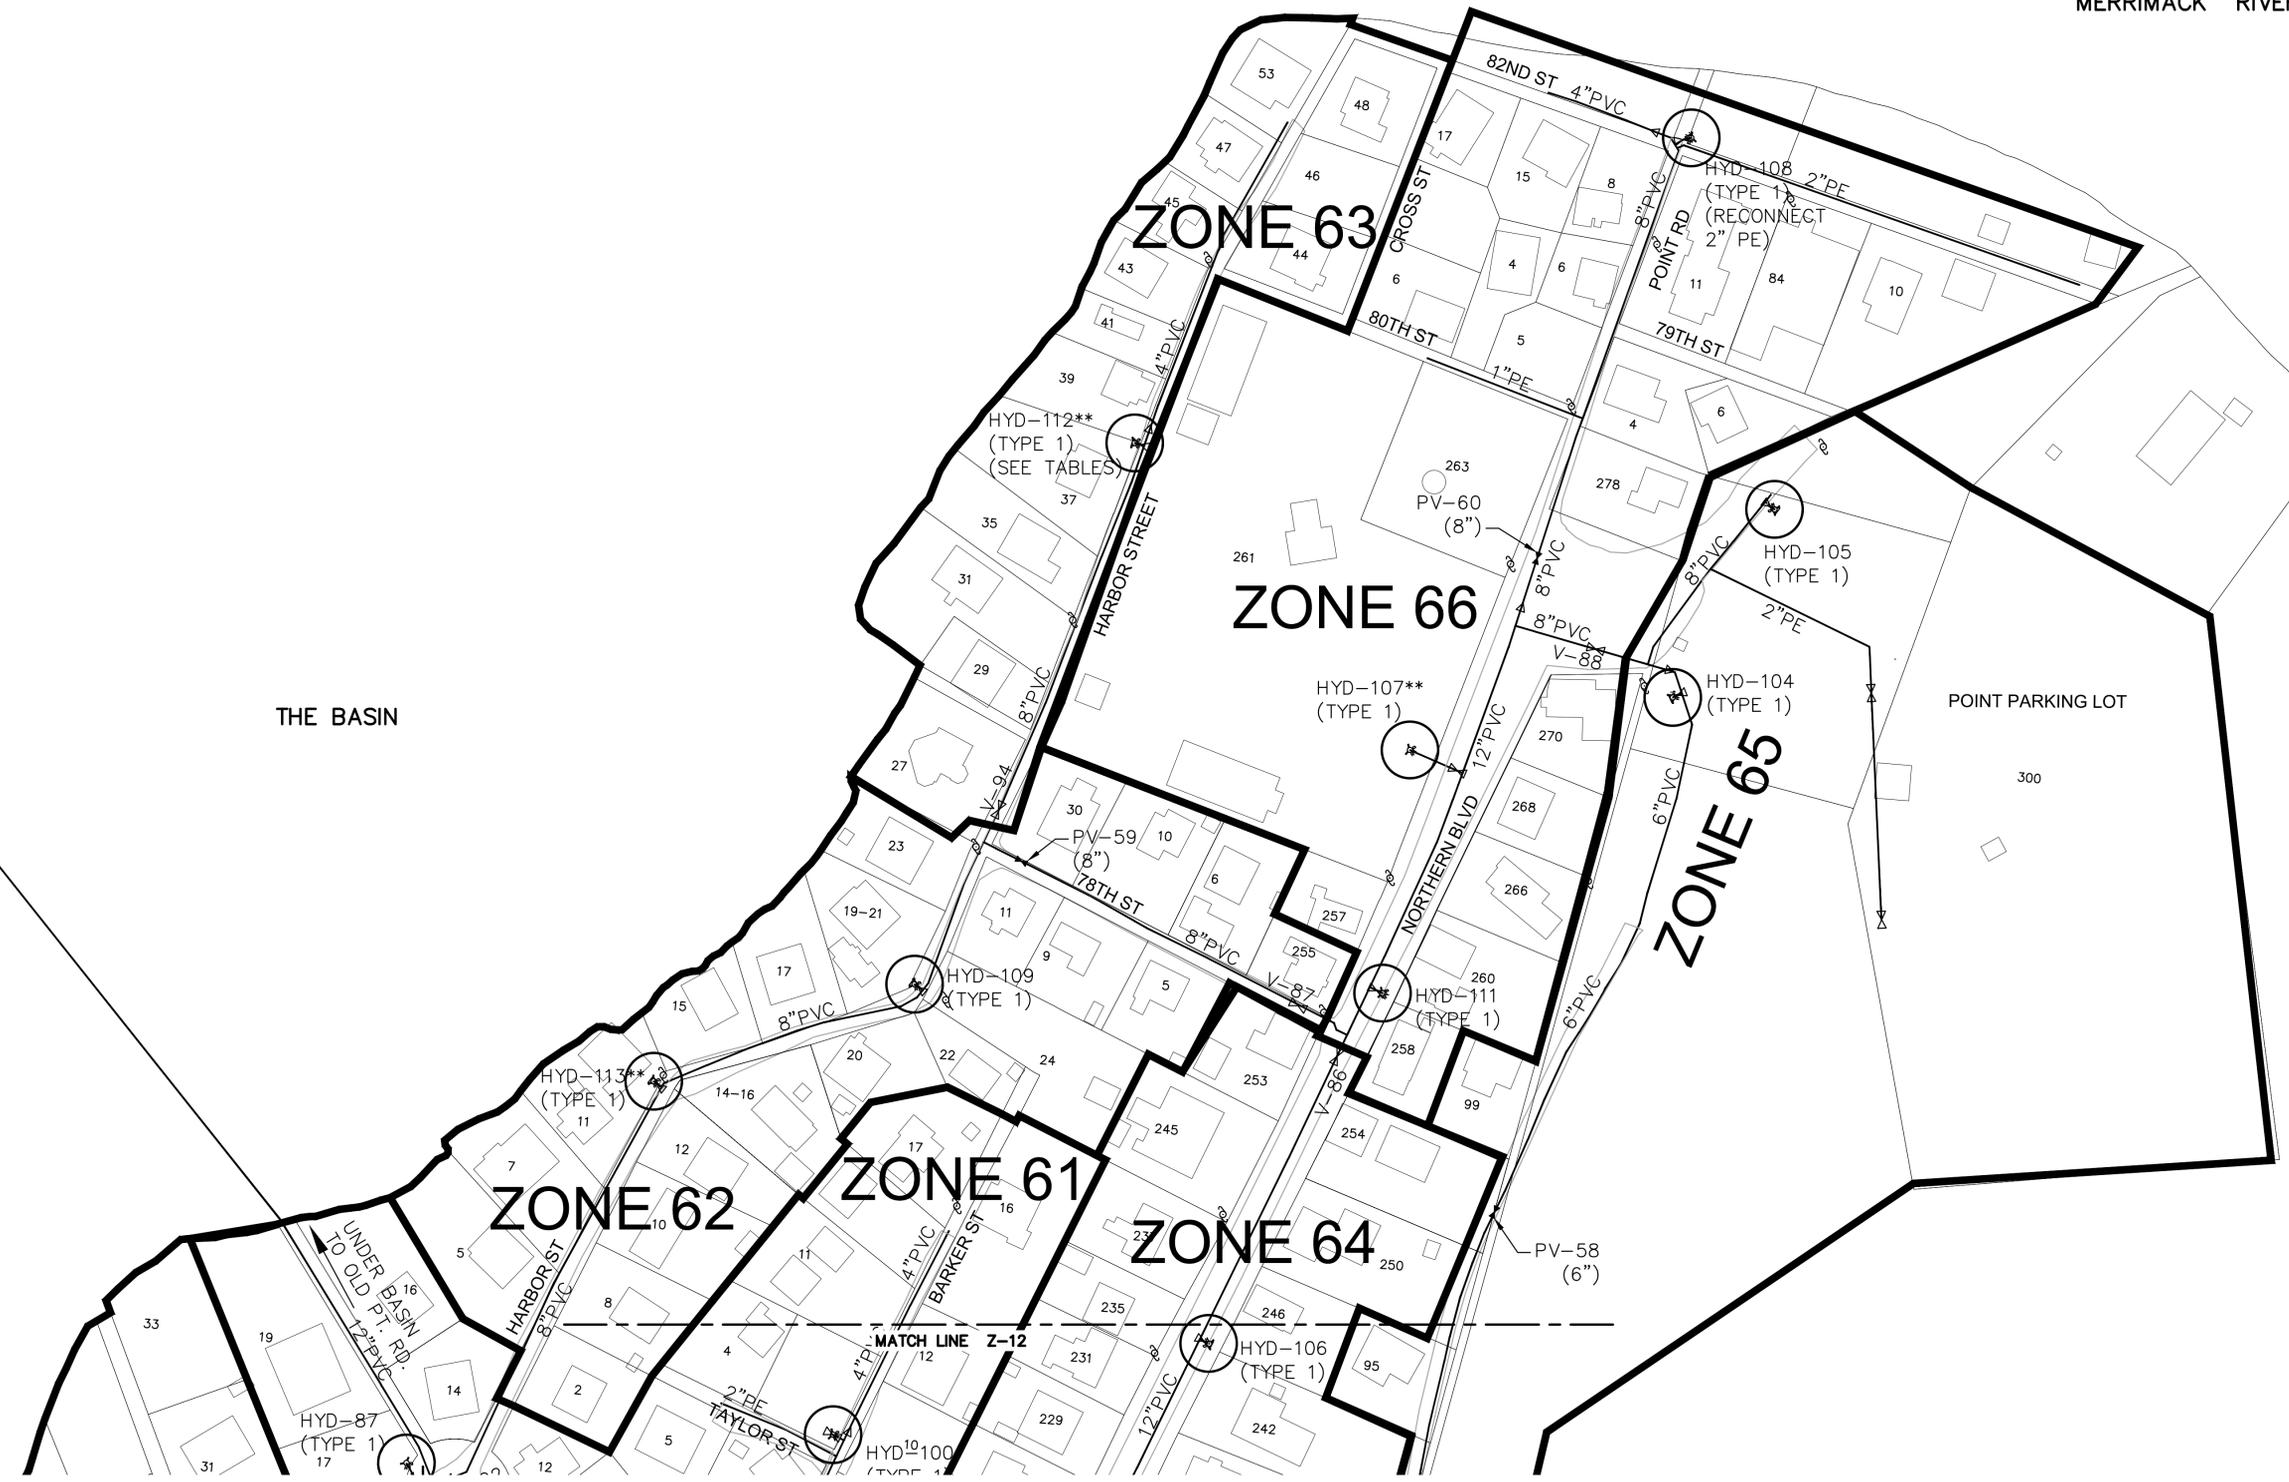

THE BASIN

POINT PARKING LOT



CITY OF NEWBURYPORT  
 DEPARTMENT OF PUBLIC SERVICES  
 16A PERRY WAY  
 NEWBURYPORT, MA 01950


Rev No	Date	Drawn	Chkd	Description

Revisions

Designed By:  
D. GAGNON

Checked By:  
J.E. WHITE

Date:  
APRIL 7, 2017

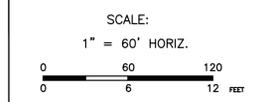

**PLUM ISLAND HYDRANT REPLACEMENT  
 HYDRANT LOCATION AND ZONE  
 LAYOUT PLANS**

Sheet No.  
21 OF 60  
**Z-13**




CITY OF NEWBURYPORT  
 DEPARTMENT OF PUBLIC SERVICES  
 16A PERRY WAY  
 NEWBURYPORT, MA 01950

Rev No	Date	Drawn	Chkd	Description
Revisions				


Designed By:  
D. GAGNON

Checked By:  
J.E. WHITE

Date:  
APRIL 7, 2017

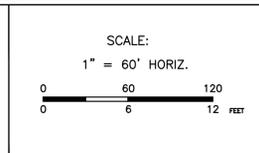

**PLUM ISLAND HYDRANT REPLACEMENT  
 HYDRANT LOCATION AND ZONE  
 LAYOUT PLANS**

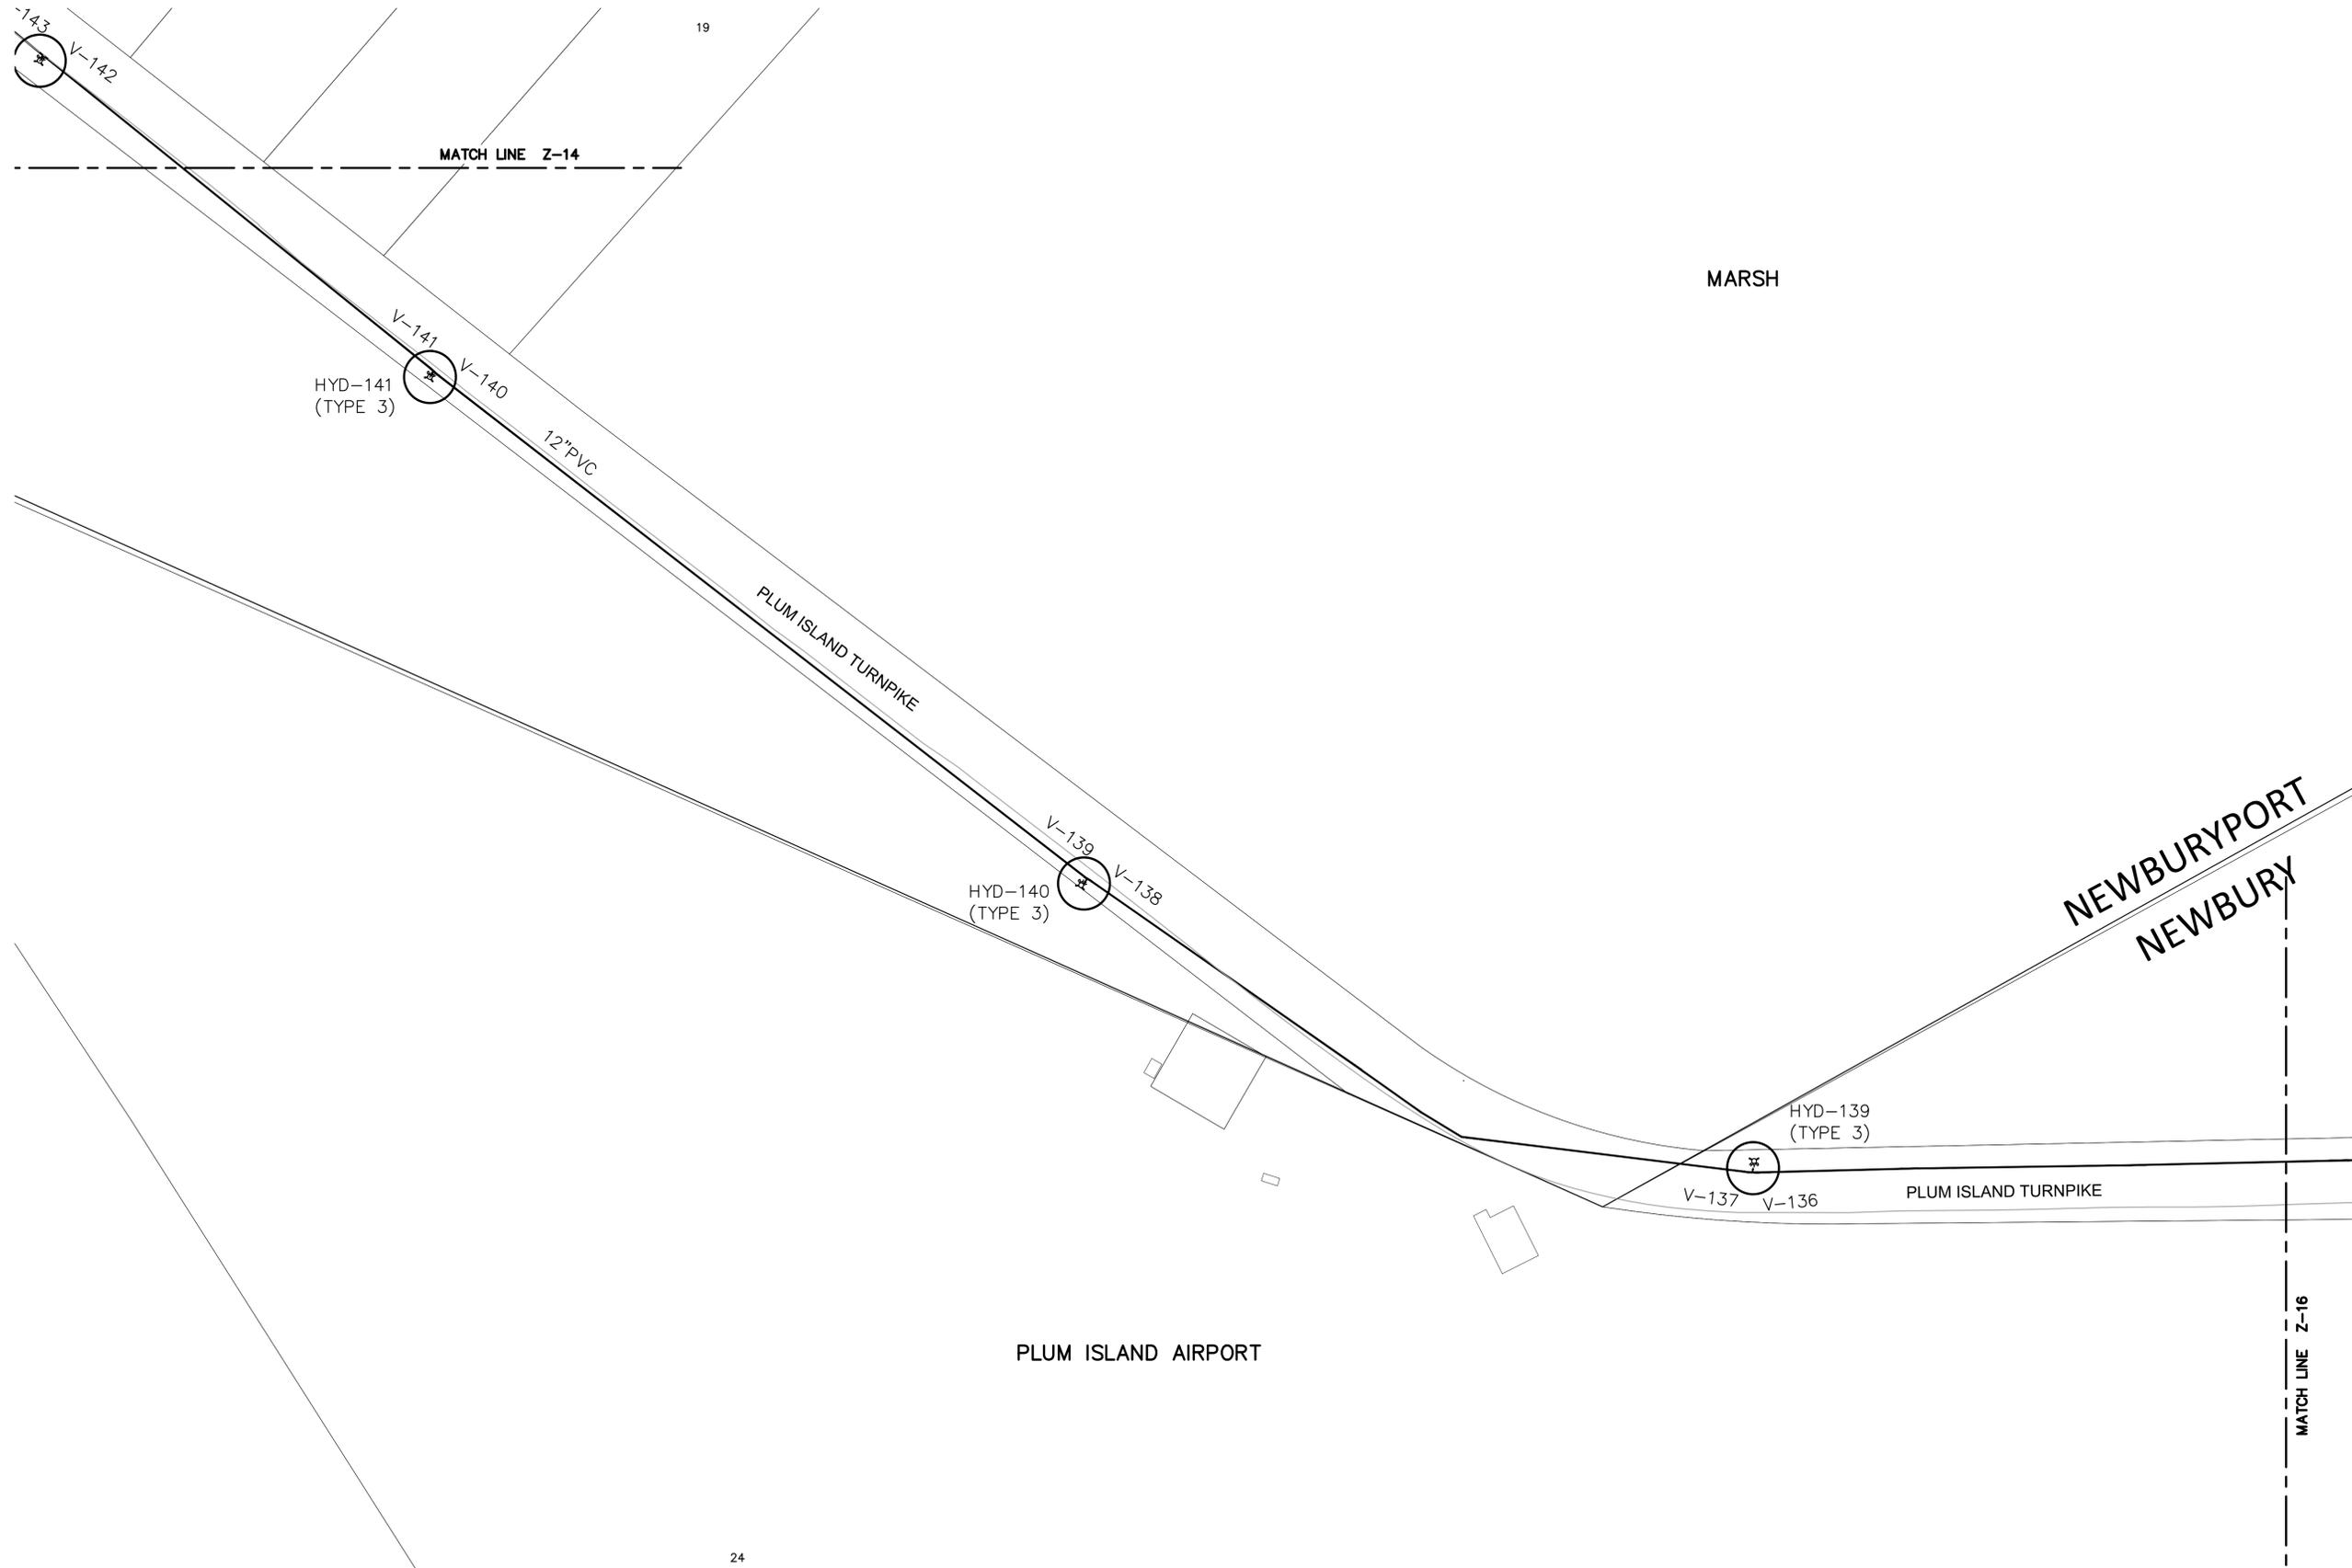

19

MARSH

HYD-141  
(TYPE 3)

V-141 V-140

12" PVC

PLUM ISLAND TURNPIKE

HYD-140  
(TYPE 3)

V-139 V-138

NEWBURYPORT  
NEWBURY

HYD-139  
(TYPE 3)

V-137 V-136

PLUM ISLAND TURNPIKE

PLUM ISLAND AIRPORT

MATCH LINE Z-16

24



CITY OF NEWBURYPORT  
 DEPARTMENT OF PUBLIC SERVICES  
 16A PERRY WAY  
 NEWBURYPORT, MA 01950


Rev No	Date	Drawn	Chkd	Description

Revisions

Designed By:  
D. GAGNON

Checked By:  
J.E. WHITE

Date:  
APRIL 7, 2017

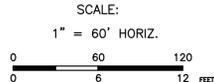

**PLUM ISLAND HYDRANT REPLACEMENT  
 HYDRANT LOCATION AND ZONE  
 LAYOUT PLANS**

Sheet No.  
23 OF 60  
**Z-15**



PORT  
JURY

HYD-138  
(TYPE 3)

12" PVC

V-135 V-134

HYD-137  
(TYPE 3)

12" PVC

V-133 V-132

HYD-136  
(TYPE 3)

V-131 V-130

PLUM ISLAND TURNPIKE

MATCH LINE Z-15

MATCH LINE Z-17

PLUM ISLAND AIRPORT



28

30

41




CITY OF NEWBURYPORT  
DEPARTMENT OF PUBLIC SERVICES  
16A PERRY WAY  
NEWBURYPORT, MA 01950

Rev No	Date	Drawn	Chkd	Description

Designed By:  
D. GAGNON

Checked By:  
J.E. WHITE

Date:  
APRIL 7, 2017

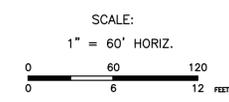

**PLUM ISLAND HYDRANT REPLACEMENT  
HYDRANT LOCATION AND ZONE  
LAYOUT PLAN**



CITY OF NEWBURYPORT  
 DEPARTMENT OF PUBLIC SERVICES  
 16A PERRY WAY  
 NEWBURYPORT, MA 01950


Rev No	Date	Drawn	Chkd	Description

Revisions

Designed By:  
D. GAGNON

Checked By:  
J.E. WHITE

Date:  
APRIL 7, 2017

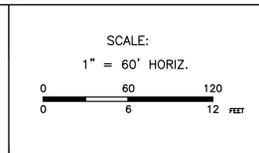

**PLUM ISLAND HYDRANT REPLACEMENT  
 HYDRANT LOCATION AND ZONE  
 LAYOUT PLANS**

Sheet No.  
25 OF 60

**Z-17**



6

MARSH

DRAWBRIDGE HOUSE

PLUM ISLAND TURNPIKE

HYD-133  
(TYPE 3)

HYD-132  
(TYPE 3)

HYD-145  
(TYPE 3)

12" PVC

V-125 V-124

V-123 V-122

V-151 V-150

MATCH LINE Z-17

MATCH LINE Z-19

MARSH


100



CITY OF NEWBURYPORT  
DEPARTMENT OF PUBLIC SERVICES  
16A PERRY WAY  
NEWBURYPORT, MA 01950

Rev No	Date	Drawn	Chkd	Description

Designed By:  
D. GAGNON  
Checked By:  
J.E. WHITE  
Date:  
APRIL 7, 2017

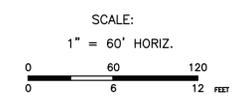

**PLUM ISLAND HYDRANT REPLACEMENT  
HYDRANT LOCATION AND ZONE  
LAYOUT PLANS**

Sheet No.  
26 OF 60  
**Z-18**



1

MARSH

PLUN

HYD-130  
(TYPE 3)

12" PVC

V-119 V-118

HYD-131  
(TYPE 3)

PLUM ISLAND TURNPIKE

V-121 V-120

HYD-144  
(TYPE 3)

12" PVC

V-149 V-148

MATCH LINE Z-2

MATCH LINE Z-18

114

MARSH



CITY OF NEWBURYPORT  
DEPARTMENT OF PUBLIC SERVICES  
16A PERRY WAY  
NEWBURYPORT, MA 01950


Rev No	Date	Drawn	Chkd	Description

Revisions

Designed By:  
D. GAGNON

Checked By:  
J.E. WHITE

Date:  
APRIL 7, 2017

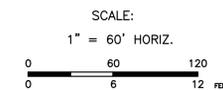

**PLUM ISLAND HYDRANT REPLACEMENT  
HYDRANT LOCATION AND ZONE  
LAYOUT PLANS**

Sheet No.  
27 OF 60  
**Z-19**