


Assessor's Map 93  
Lot 32

Assessor's Map 93  
Lot 31

Assessor's Map 93  
Lot 30

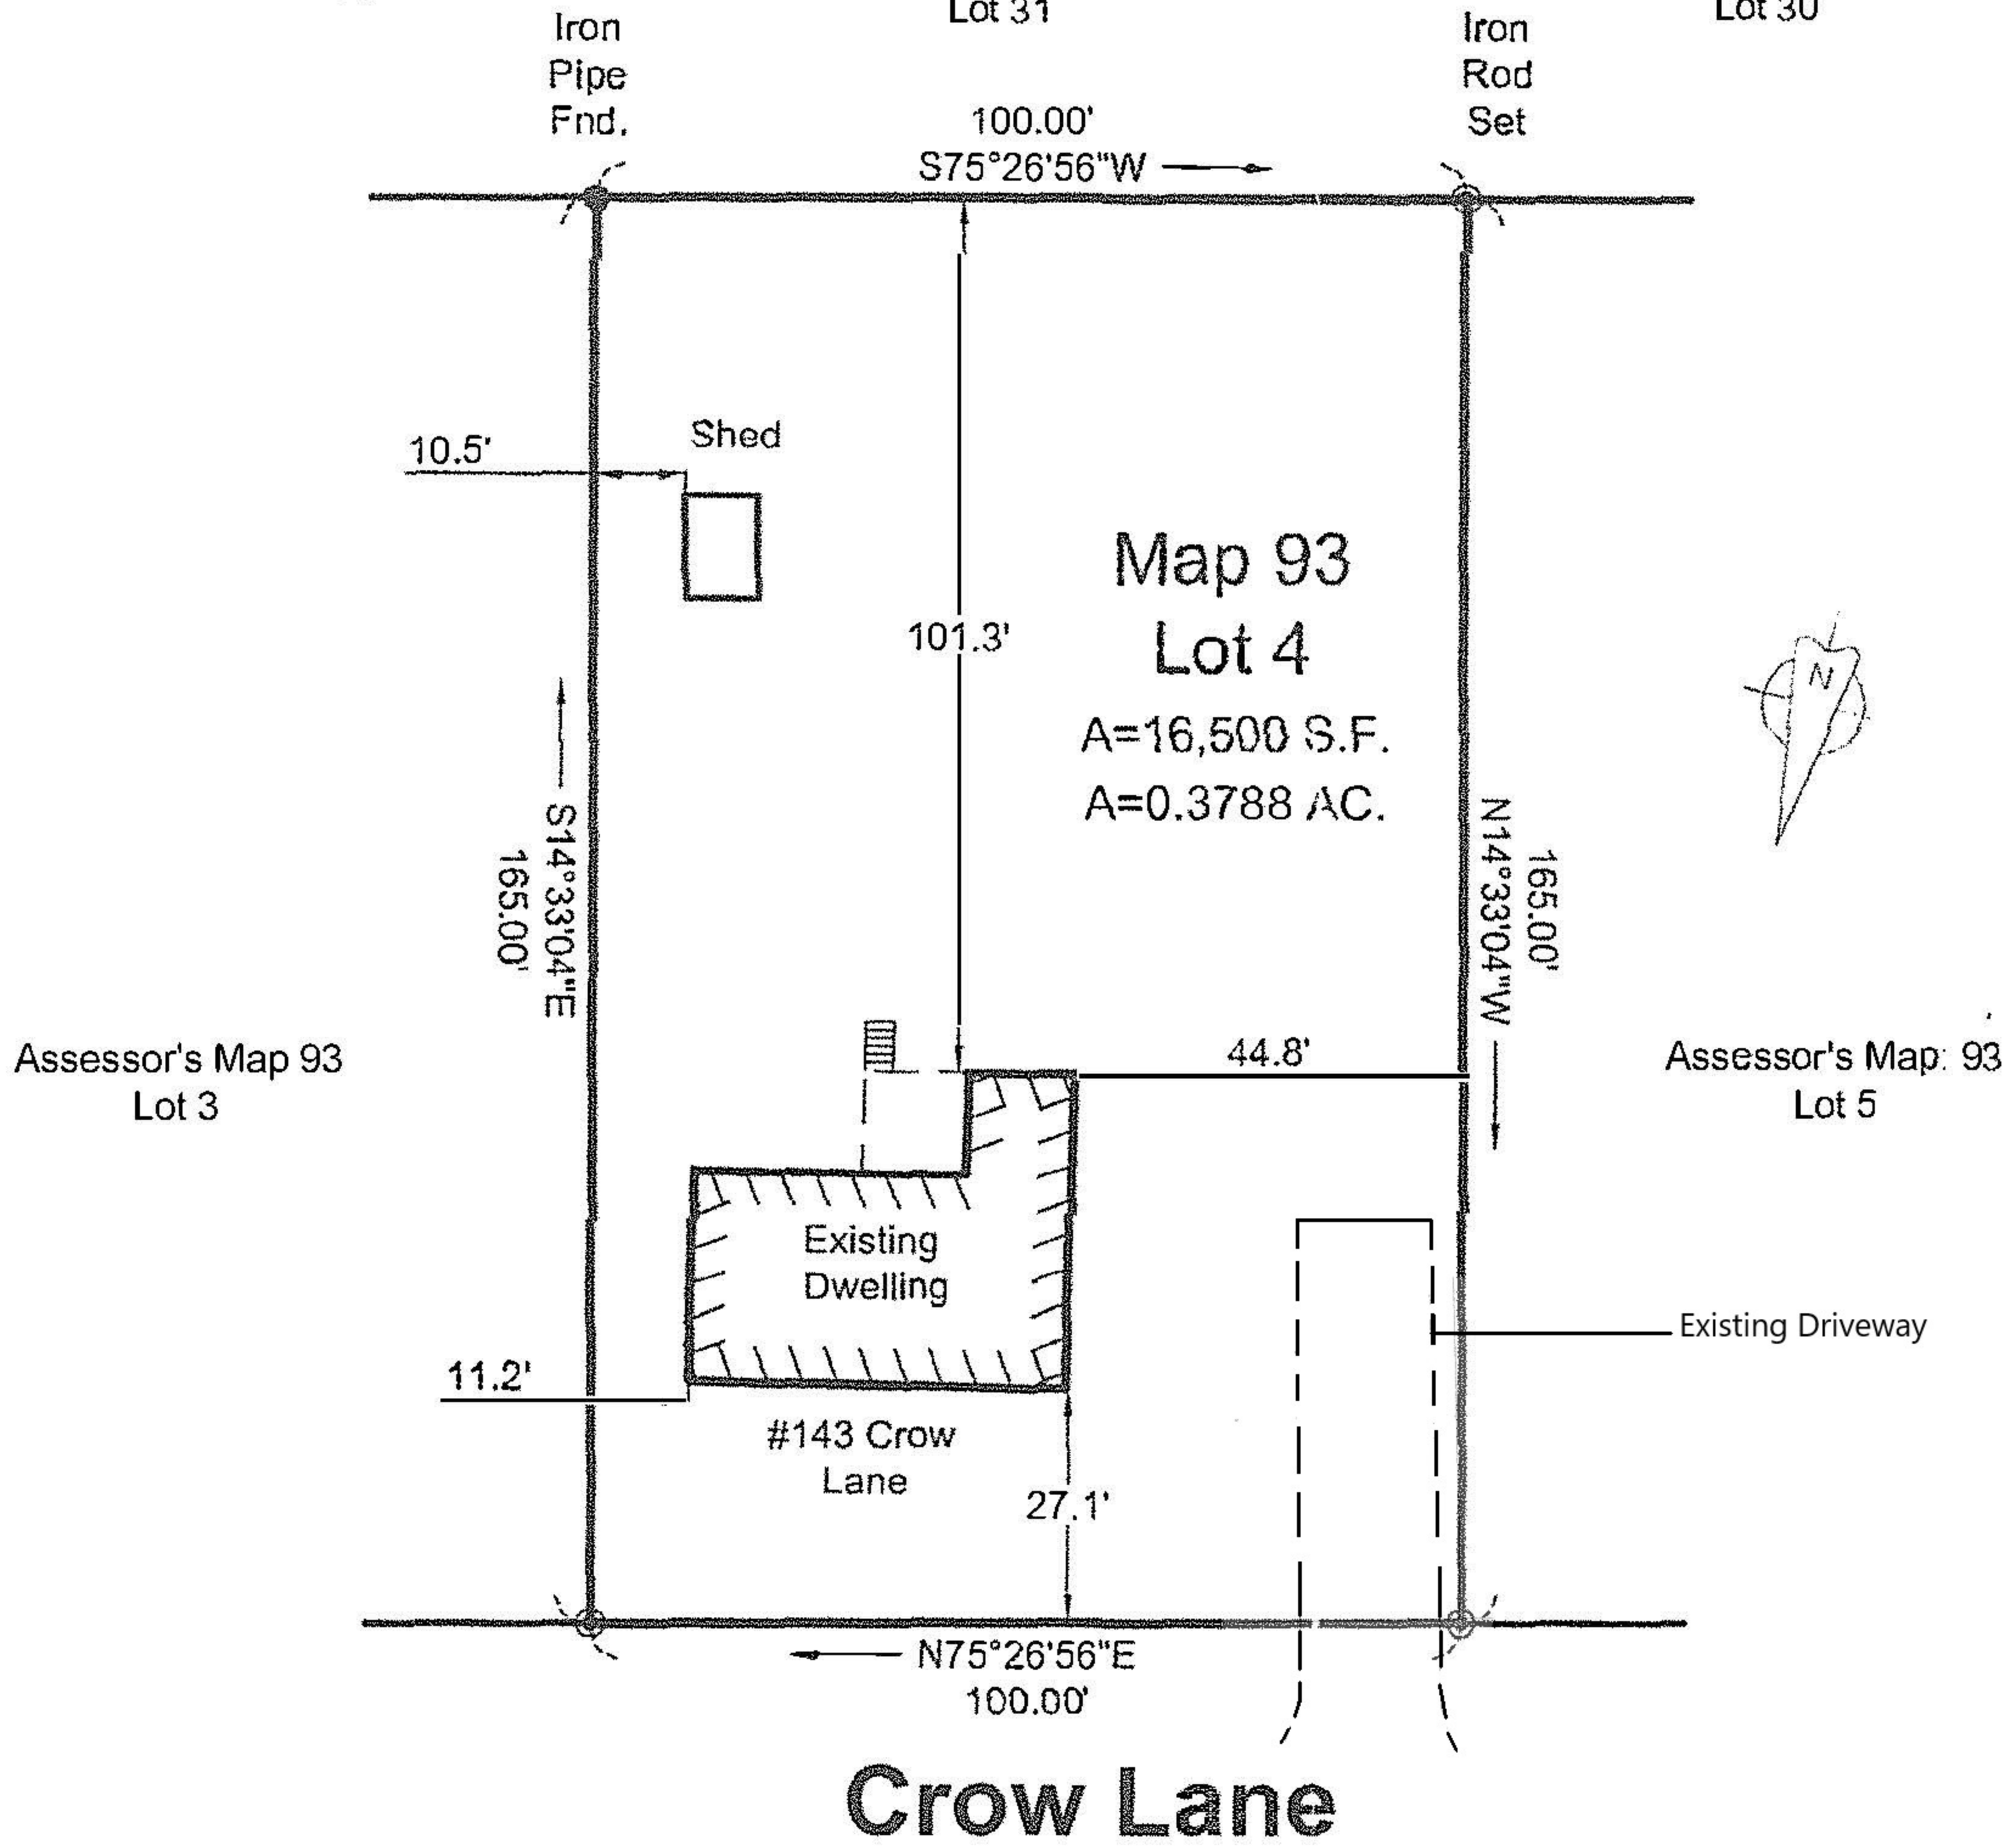

## Plan of Survey -Existing Conditions



Client: Joseph O'donnell

Location: 143 Crow Lane, Newburyport, Mass.

Date: 11/11/15 Scale: 1"=40'

Zoning District: R-1 Deed Reference: 36723; Page 119

\*As annotated. Abutting lots, existing driveway footprint, zoning district and deed reference information later added.

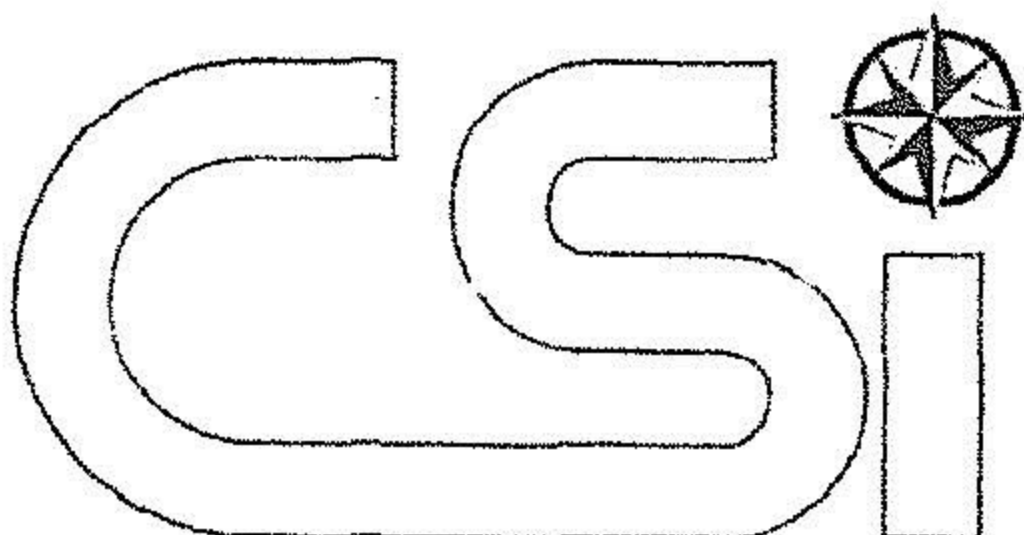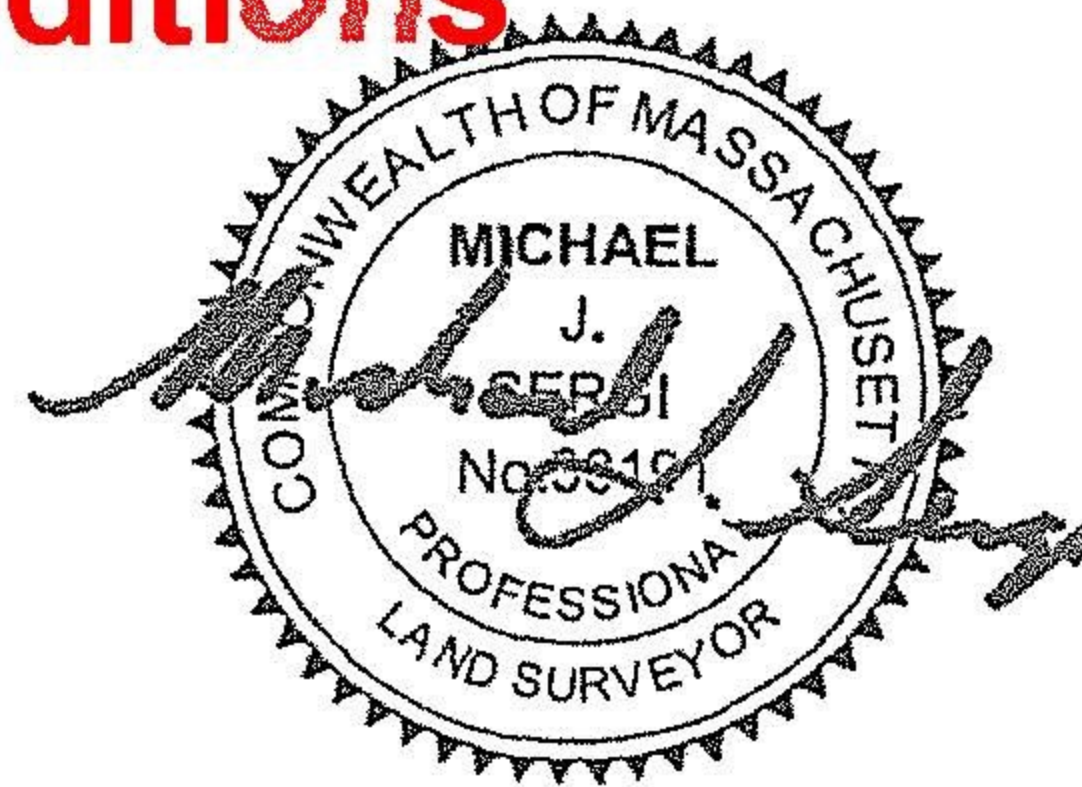

PROFESSIONAL ENGINEERS & LAND SURVEYORS  
**CHRISTIANSEN & SERGI, INC.**

160 SUMMER STREET, HAVERHILL, MASSACHUSETTS 01830  
WWW.CSI-ENGR.COM TEL. 978-373-0310 FAX. 978-372-3960

DWG.NO.:15049.001.006