

NOTES: ALL PAVERS, STONES, WALLS AND STEPS SHALL BE INSTALLED FOLLOWING ALL PRODUCT GUIDELINES AND STANDARDIZED APPROVED INSTALLATION TECHNIQUES. CONTRACTOR SHALL VERIFY ALL AREAS AND LENGTHS ON SITE. PLANT MATERIAL SHALL BE INSTALLED USING APPROVED NURSERY TRADE TECHNIQUES UTILIZING ROOT GROWTH STIMULATOR AND SLOW RELEASE FERTILIZER IN ALL PLANTING HOLES.

LM
Land Design, LLC
11 South Road
Brentwood, NH 03833
LMLandDesign.com

AMERICAN SOCIETY OF
LANDSCAPE ARCHITECTS


SHEET SIZE: 24 x 36

No.	Date	Description

LANDSCAPE PLAN

THE LANDING
262-268 MERRIMAC ST
NEWBURYPORT, MA

SCALE: 1/8" = 1'-0"	PROJECT NO.: 1935
DRAWN BY: LISE McNAUGHTON	SHEET NO.: 1 of 1
CHECKED BY:	
DATE: SEPTEMBER 15, 2019	
DATE OF PRINT:	

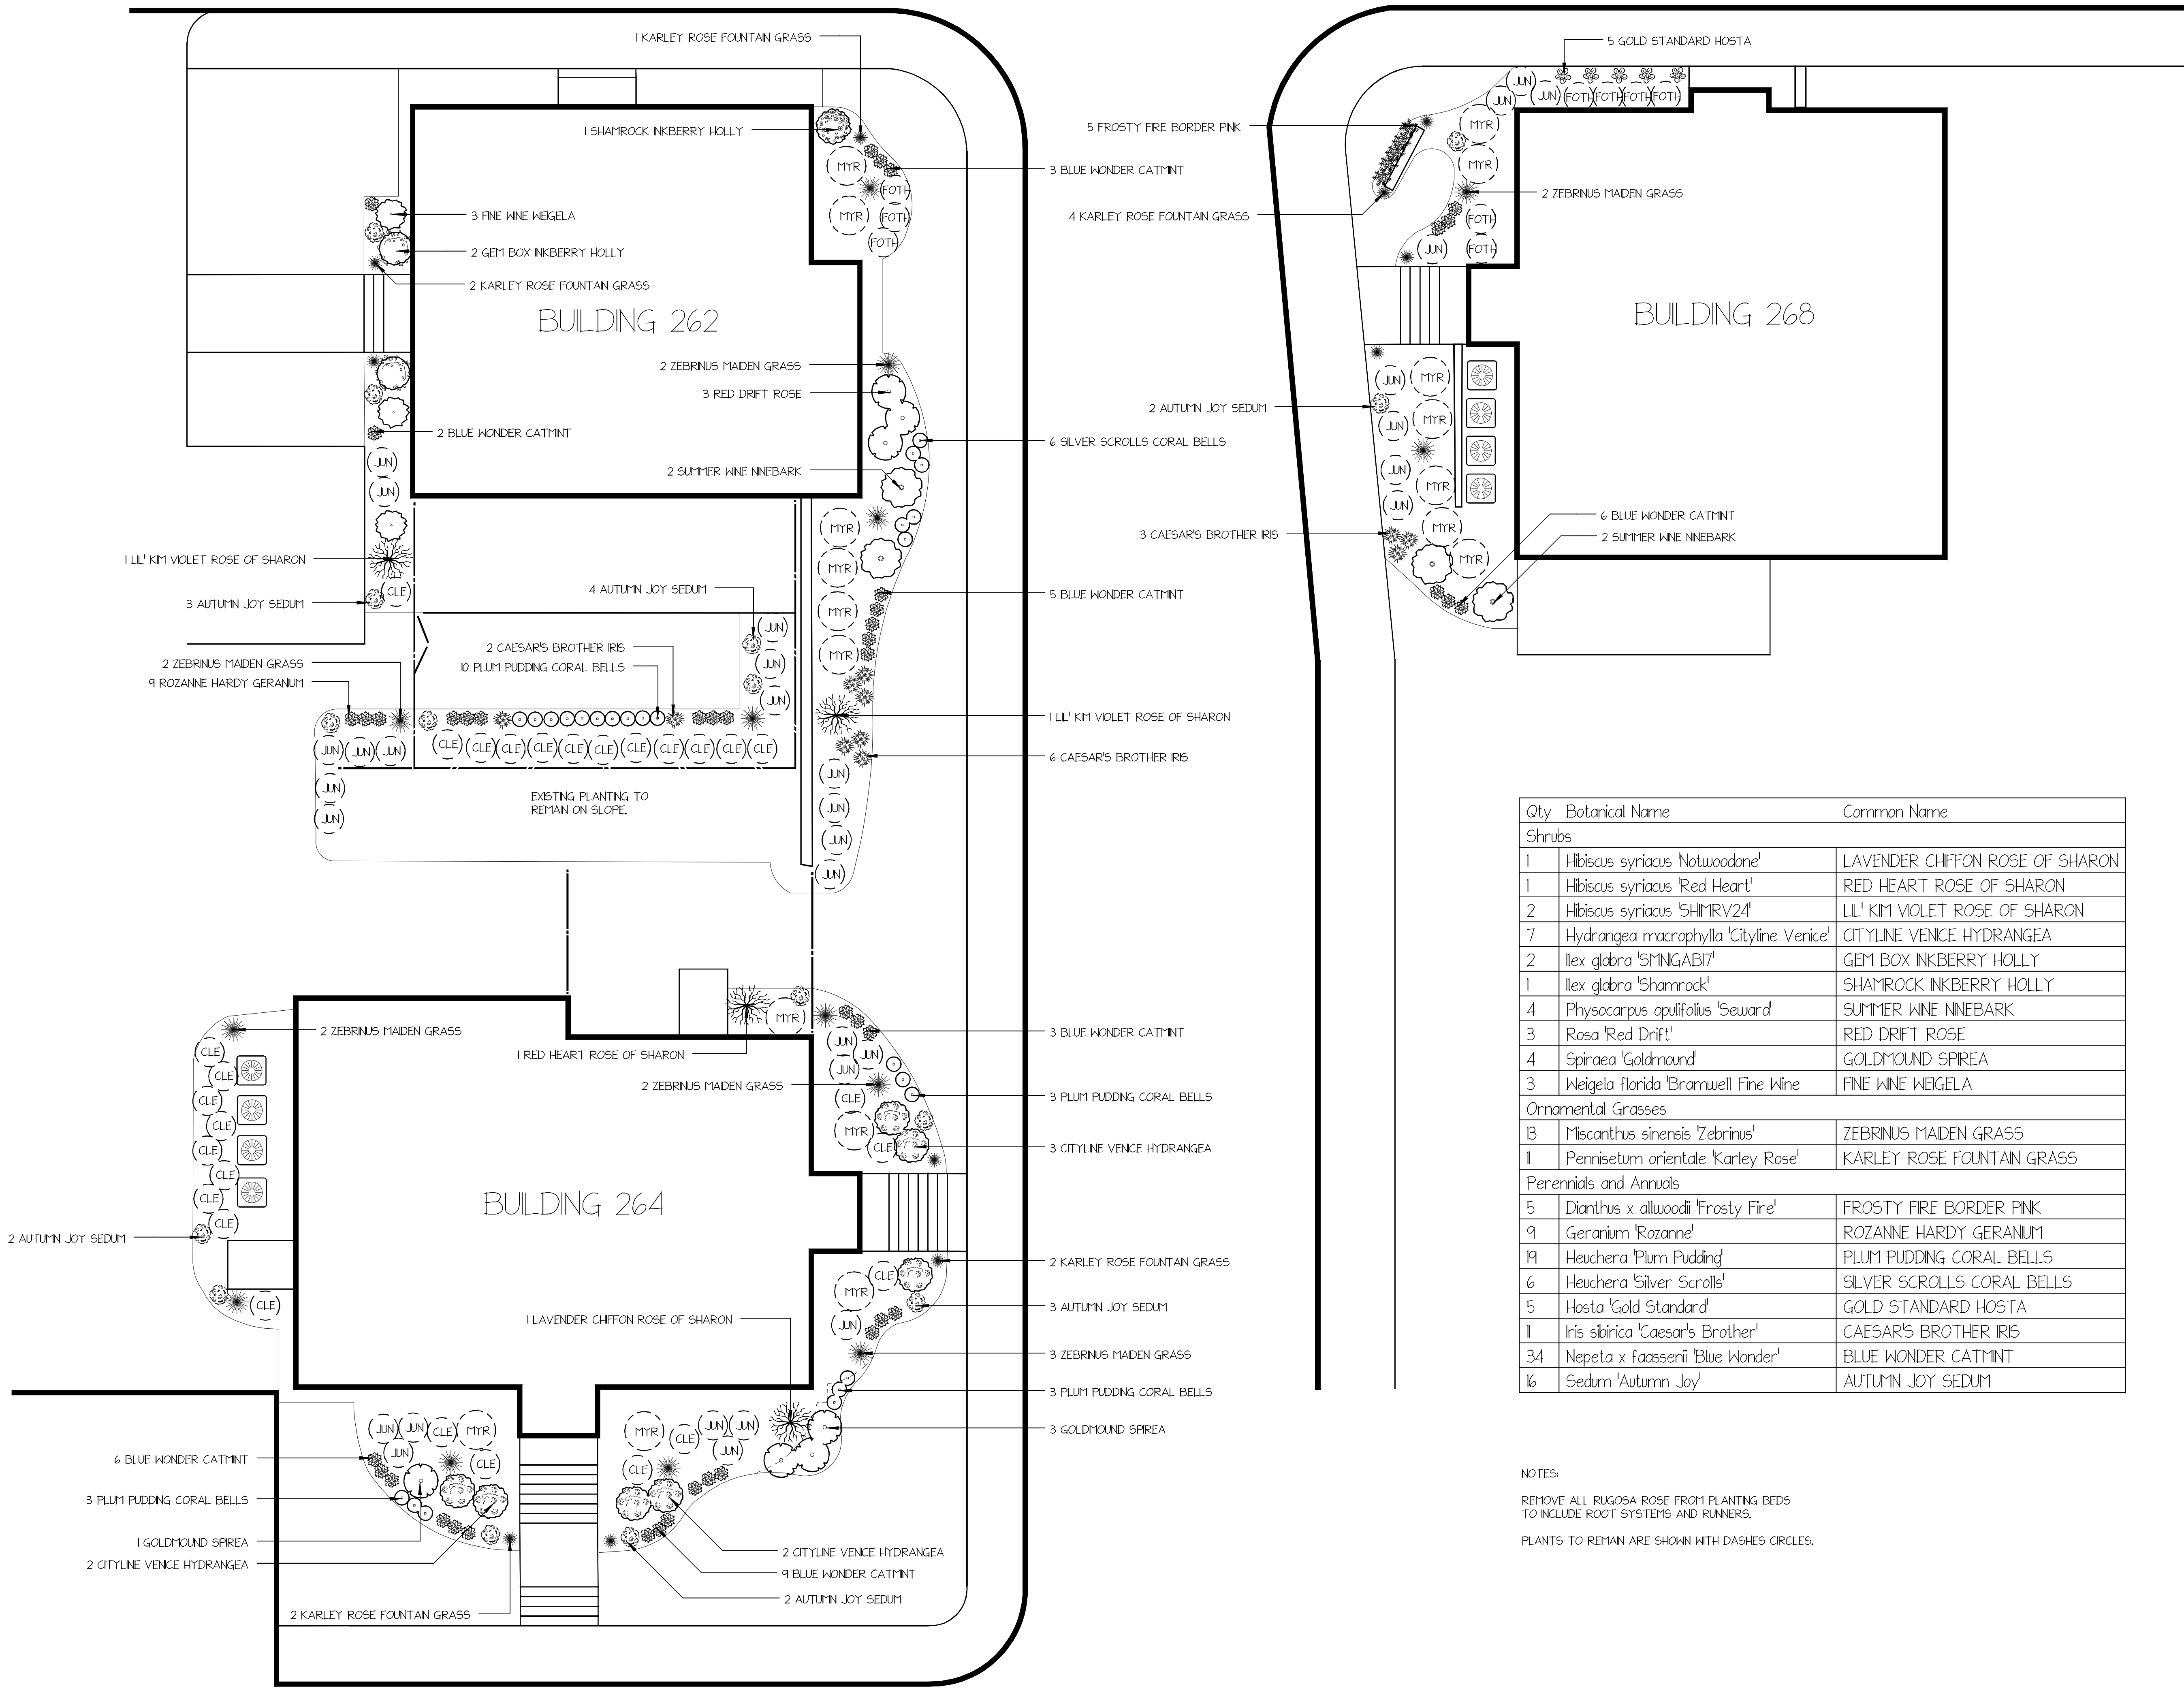

Qty	Botanical Name	Common Name
Shrubs		
1	Hibiscus syriacus 'Notwoodone'	LAVENDER CHIFFON ROSE OF SHARON
1	Hibiscus syriacus 'Red Heart'	RED HEART ROSE OF SHARON
2	Hibiscus syriacus 'SHMRV24'	LIL' KIM VIOLET ROSE OF SHARON
7	Hydrangea macrophylla 'Cityline Venice'	CITYLINE VENCE HYDRANGEA
2	Ilex glabra 'SMINGABI7'	GEM BOX INKBERRY HOLLY
1	Ilex glabra 'Shamrock'	SHAMROCK INKBERRY HOLLY
4	Physocarpus opulifolius 'Seward'	SUMMER WINE NINEBARK
3	Rosa 'Red Drift'	RED DRIFT ROSE
4	Spiraea 'Goldmound'	GOLDMOUND SPIREA
3	Weigela florida 'Bramwell Fine Wine'	FINE WINE WEIGELA
Ornamental Grasses		
13	Miscanthus sinensis 'Zebrinus'	ZEBRINUS MAIDEN GRASS
11	Pennisetum orientale 'Karley Rose'	KARLEY ROSE FOUNTAIN GRASS
Perennials and Annuals		
5	Dianthus x alwoodii 'Frosty Fire'	FROSTY FIRE BORDER PINK
9	Geranium 'Rozanne'	ROZANNE HARDY GERANIUM
19	Heuchera 'Plum Pudding'	PLUM PUDDING CORAL BELLS
6	Heuchera 'Silver Scrolls'	SILVER SCROLLS CORAL BELLS
5	Hosta 'Gold Standard'	GOLD STANDARD HOSTA
11	Iris sibirica 'Caesar's Brother'	CAESAR'S BROTHER IRIS
34	Nepeta x faassenii 'Blue Wonder'	BLUE WONDER CATMINT
16	Sedum 'Autumn Joy'	AUTUMN JOY SEDUM

NOTES:
REMOVE ALL RUGOSA ROSE FROM PLANTING BEDS TO INCLUDE ROOT SYSTEMS AND RUNNERS.
PLANTS TO REMAIN ARE SHOWN WITH DASHES CIRCLES.