




SHARE PATH-CROSS SECTION  
NOT TO SCALE

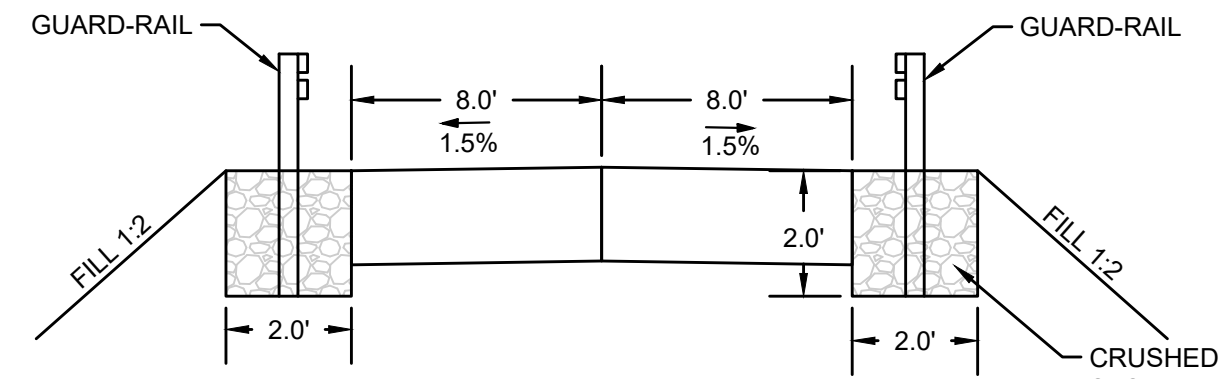

SHARE PATH-CROSS SECTION  
NOT TO SCALE

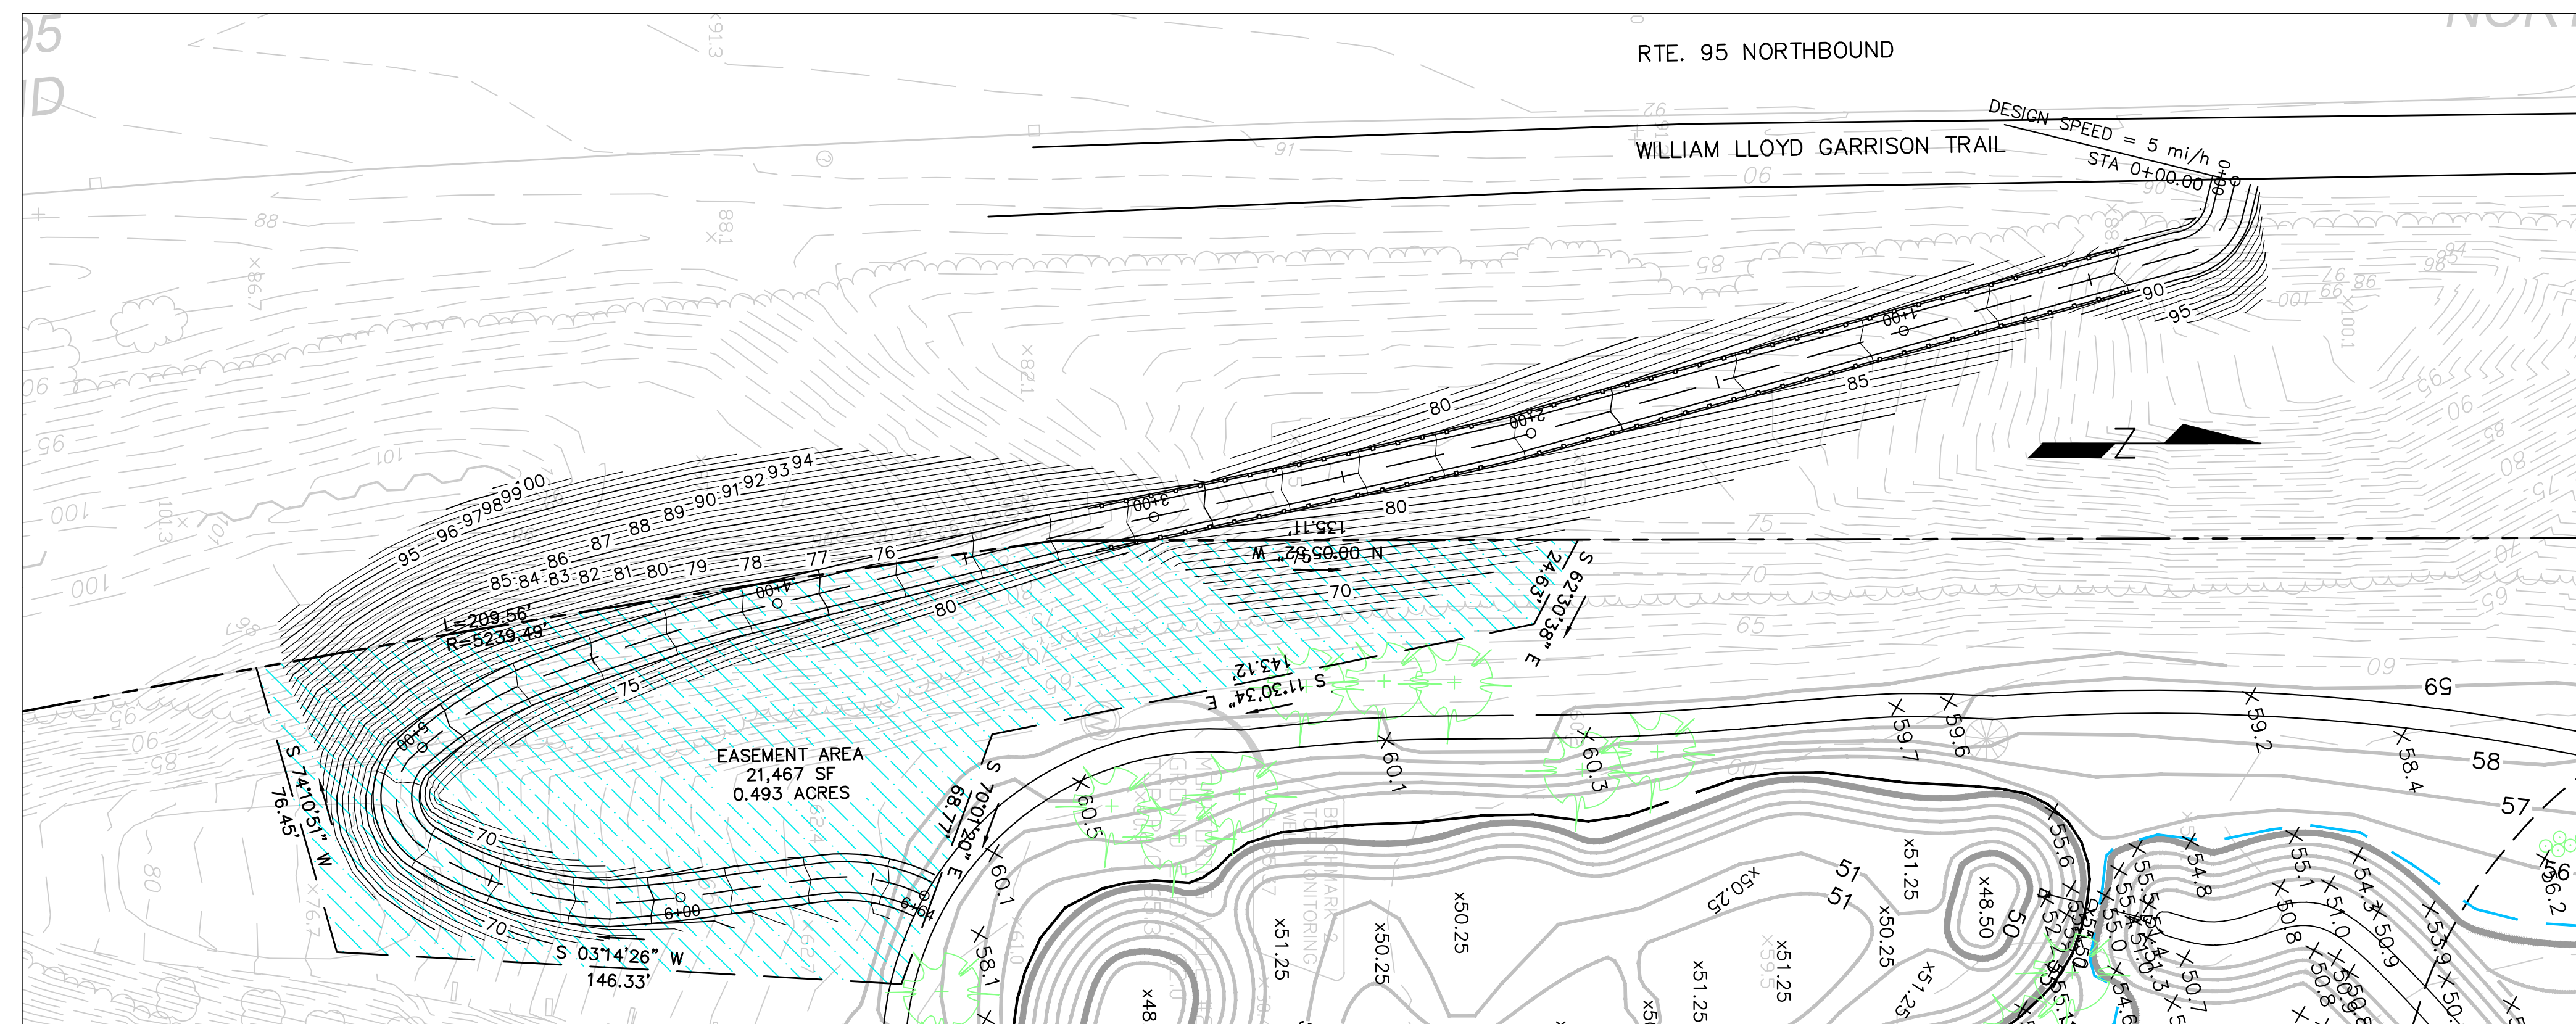

SHARE PATH-PLAN VIEW  
SCALE 1"=30'

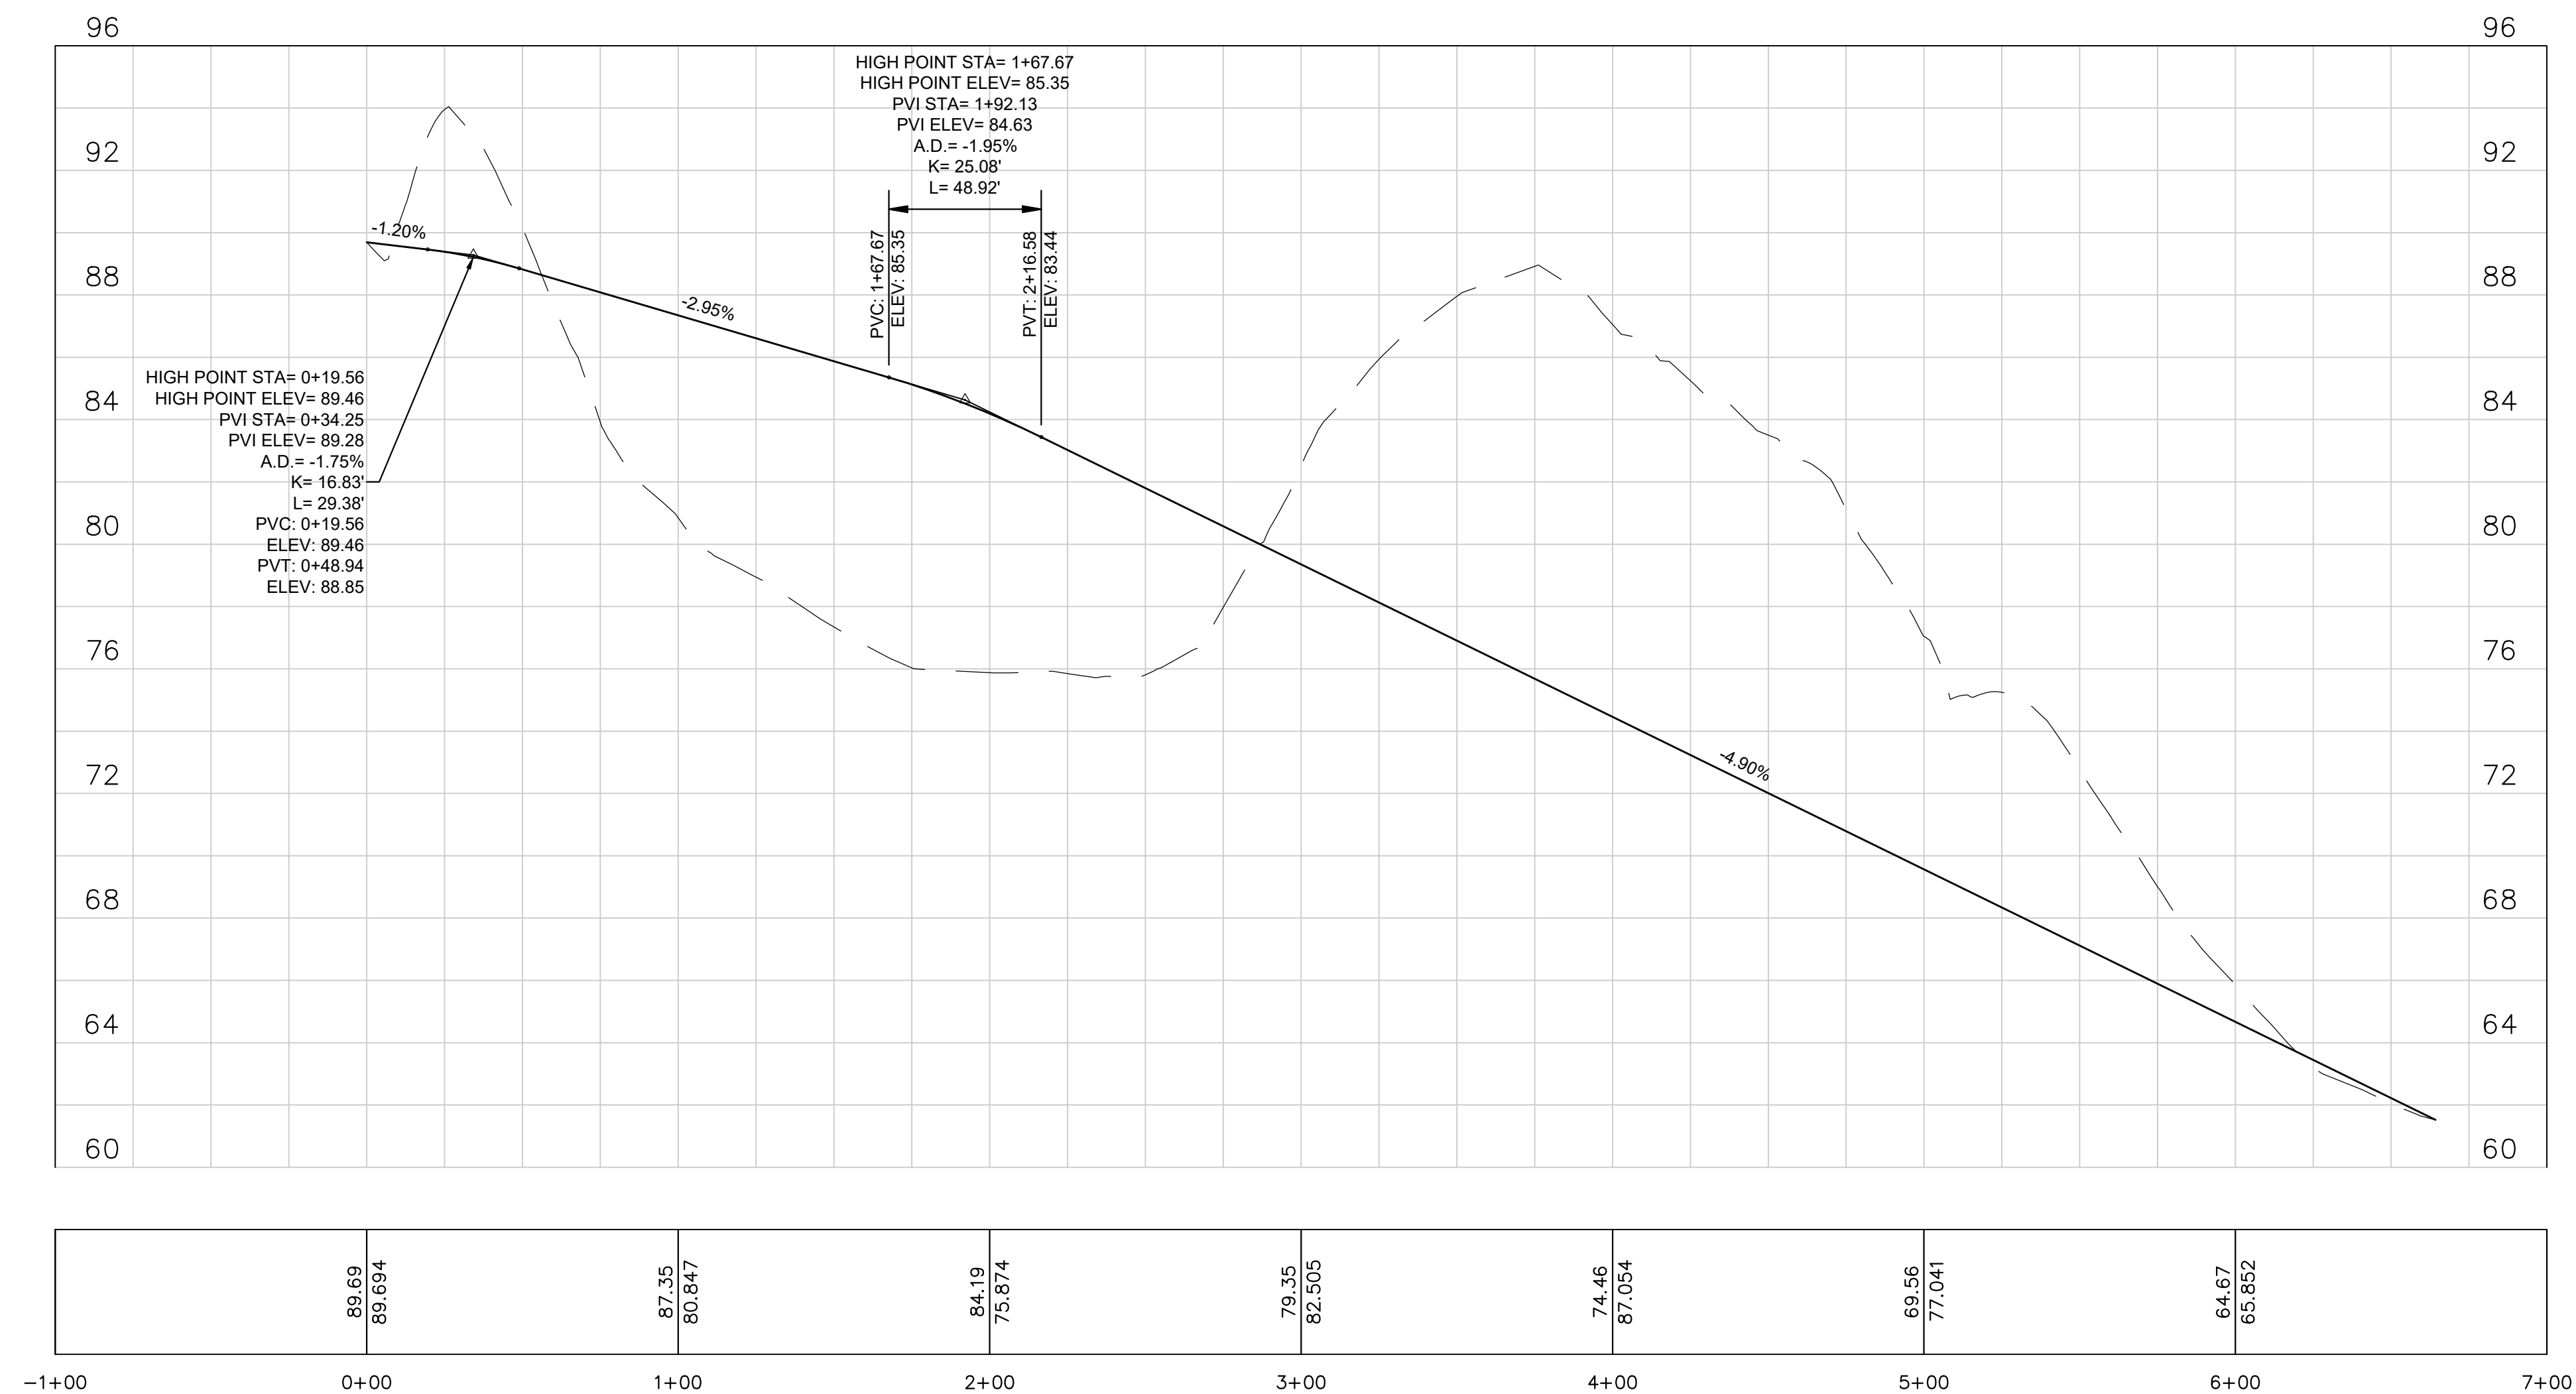

SHARE PATH-PROFILE VIEW  
H 1"=40'  
V 1"=4'



PROJECT TEAM

18 BOYD DRIVE,  
SUBDIVISION  
NEWBURYPORT, MA

PREPARED FOR  
EVERGREEN  
COMMONS, LLC

PROJECT INFO

REV	DESCRIPTION	DATE
1.	ADD EASEMENT INFO	9/14/21



STAMP:

SHARE PATH  
PLAN &  
PROFILE VIEW

SHEET NAME:

**C101**

SHEET NO.:

PROJ NO: 2015-063  
DATE: JUNE 16, 2021