




SHARE PATH-CROSS SECTION
NOT TO SCALE

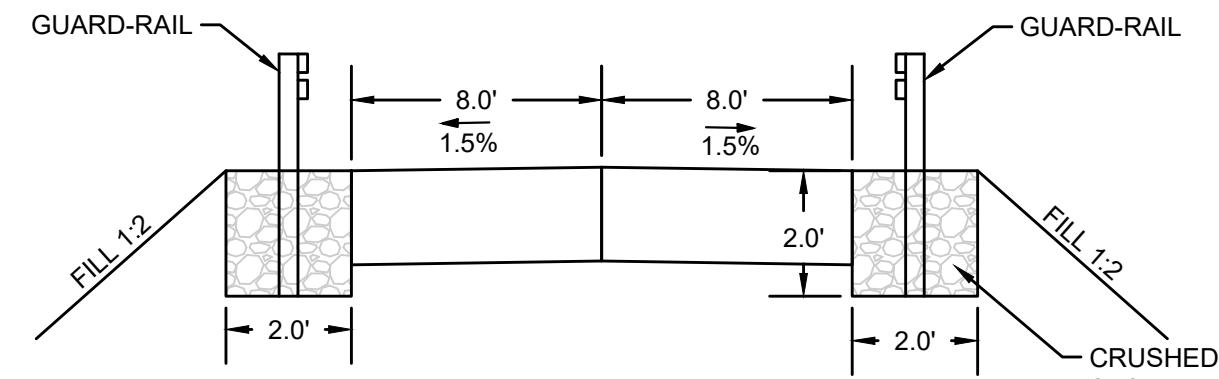

SHARE PATH-CROSS SECTION
NOT TO SCALE

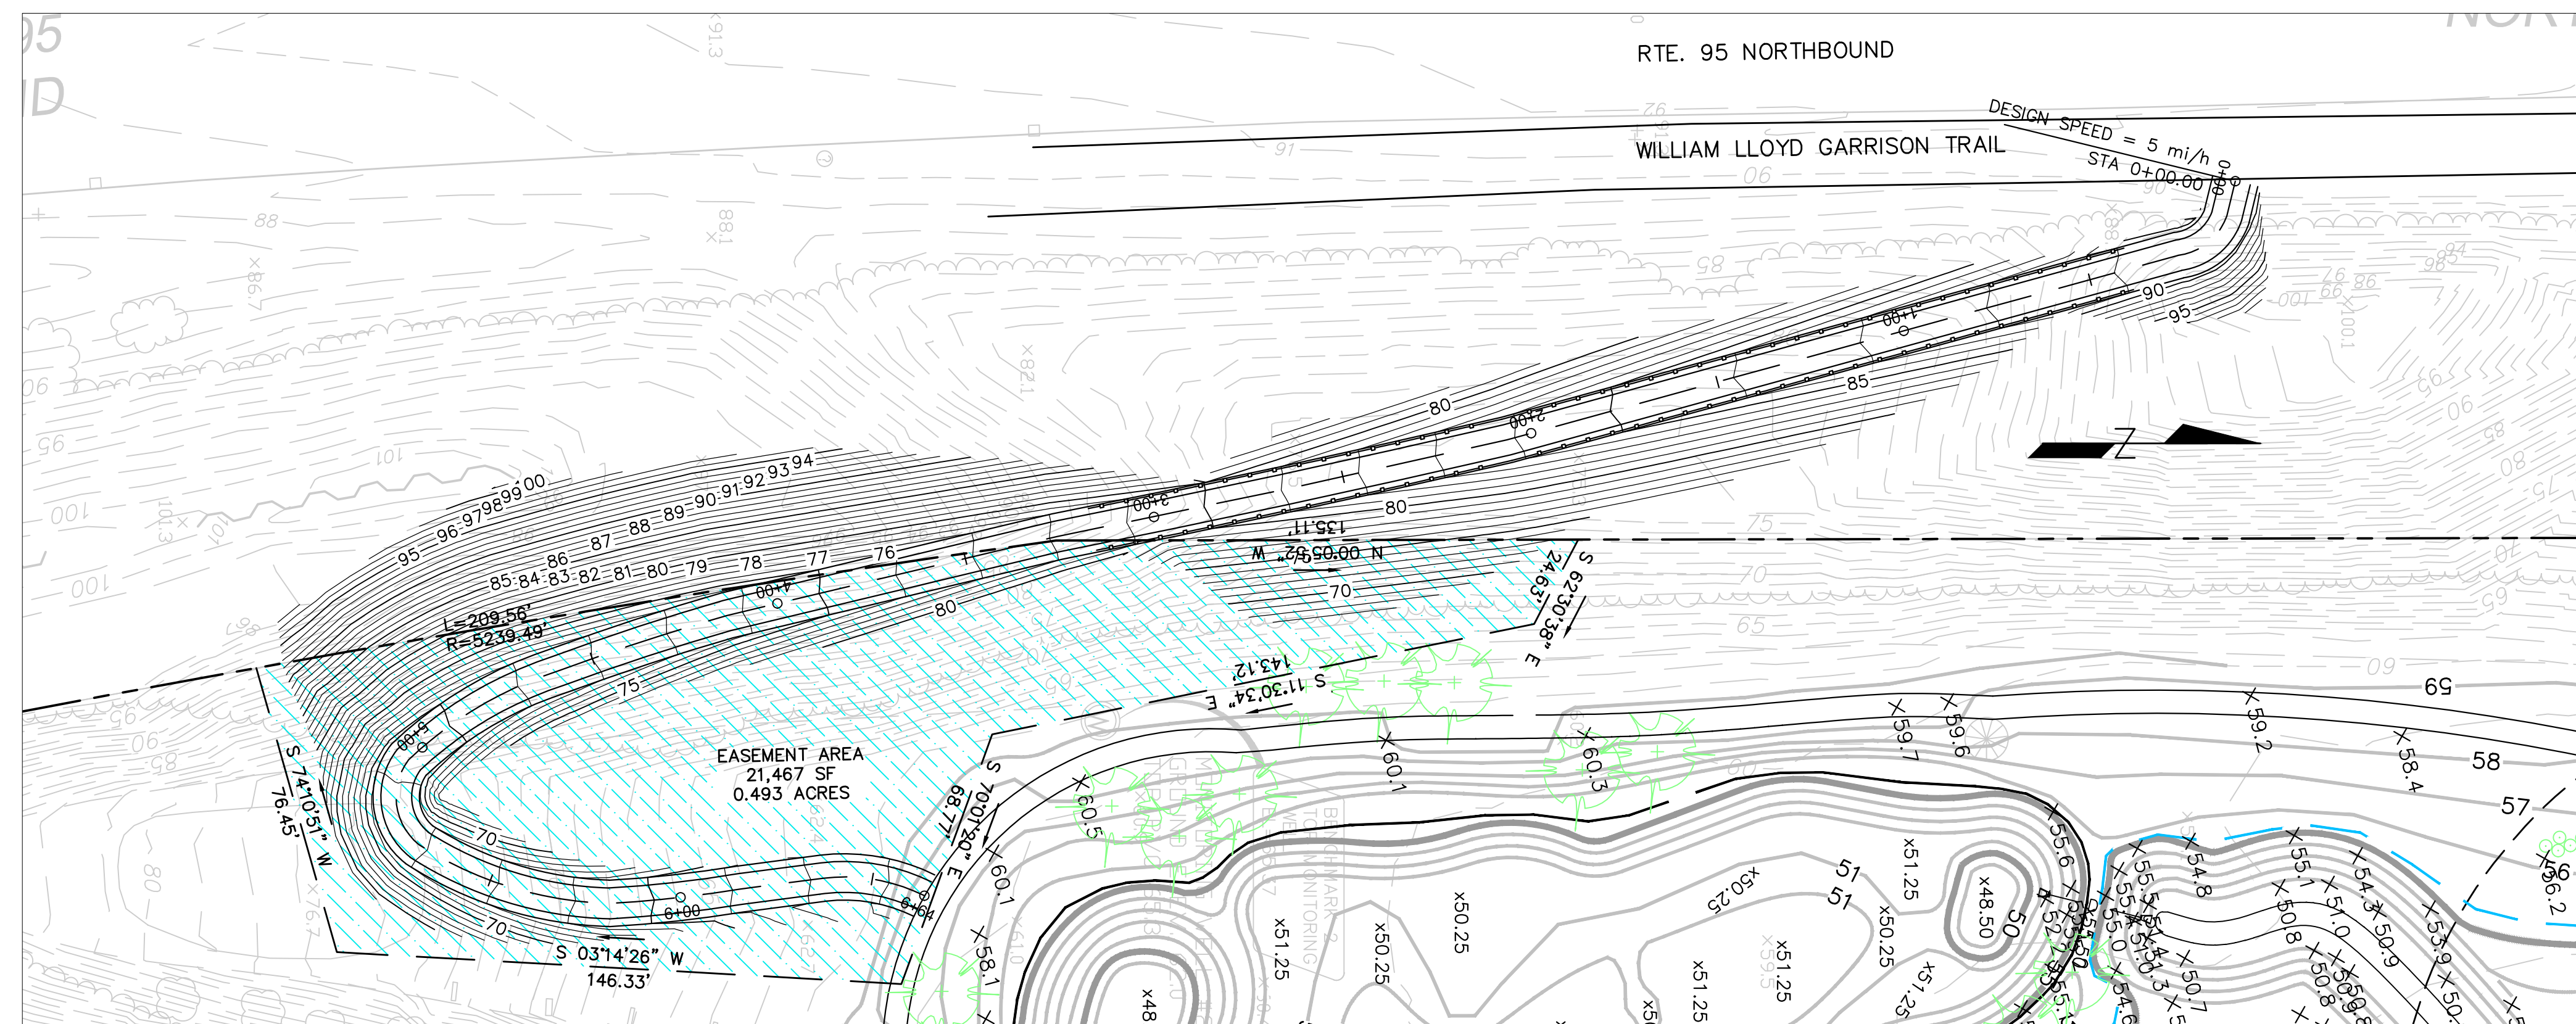

SHARE PATH-PLAN VIEW
SCALE 1"=30'

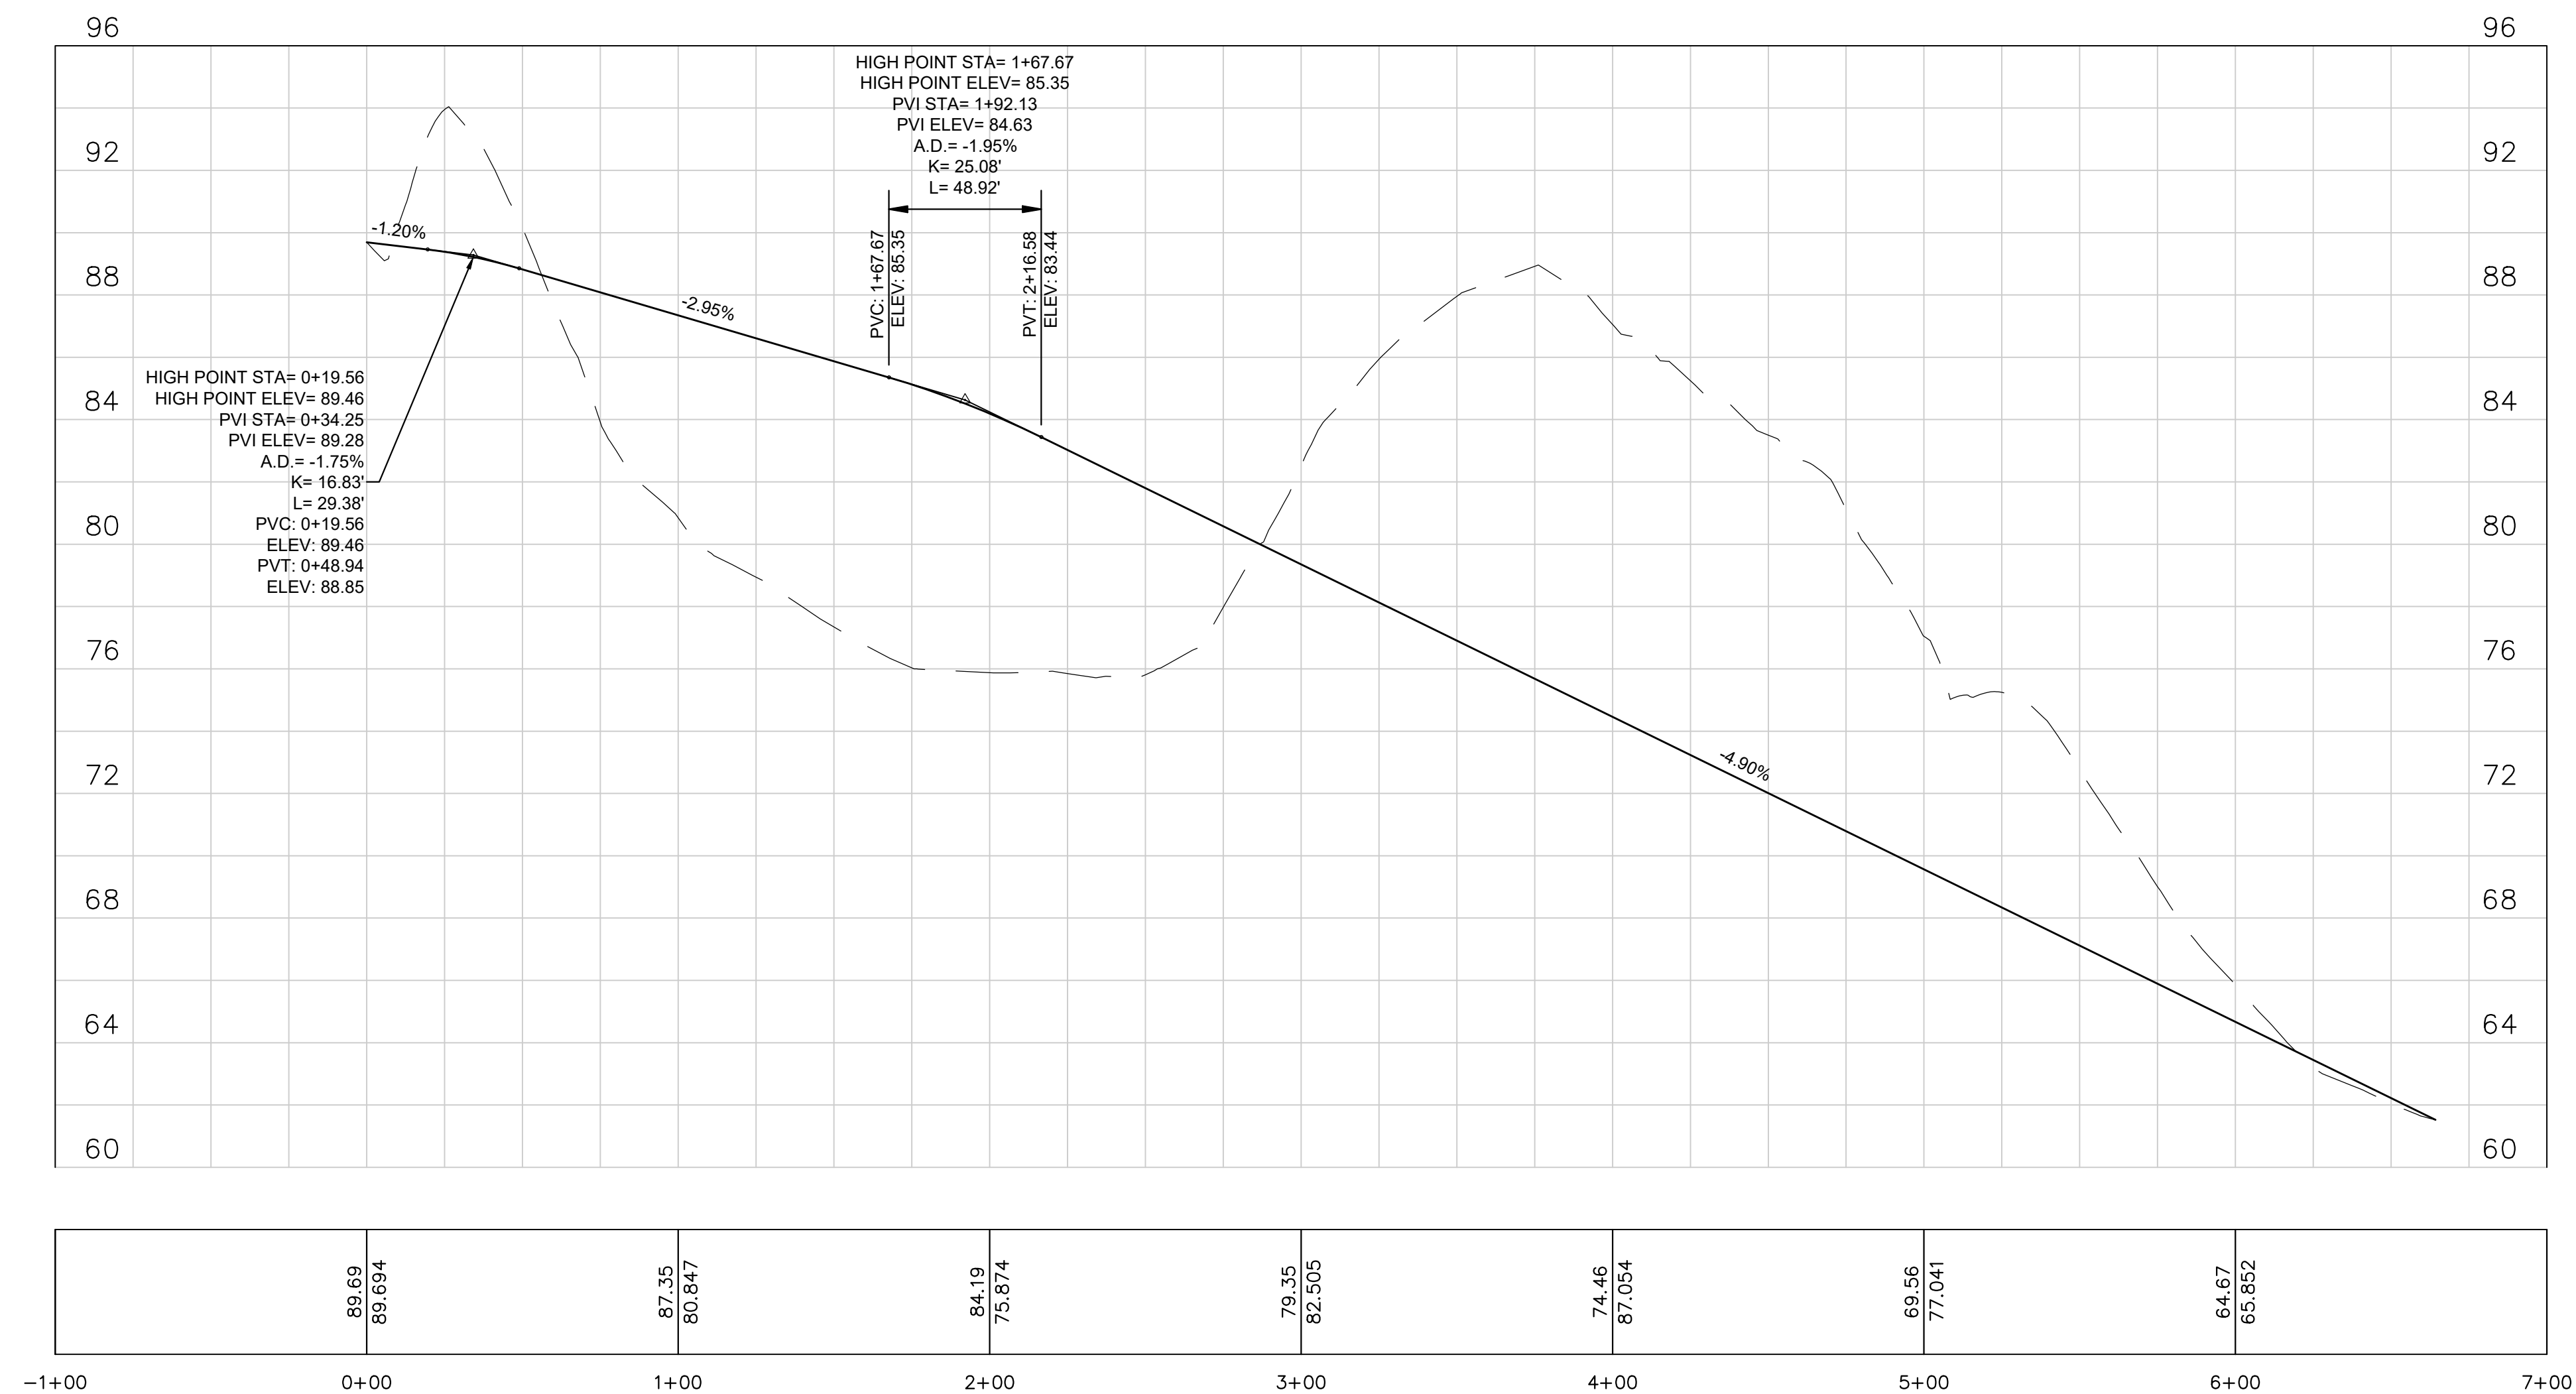

SHARE PATH-PROFILE VIEW
H 1"=40'
V 1"=4'



PROJECT TEAM

18 BOYD DRIVE,
SUBDIVISION
NEWBURYPORT, MA

PREPARED FOR
EVERGREEN
COMMONS, LLC

PROJECT INFO

REV	DESCRIPTION	DATE
1.	ADD EASEMENT INFO	9/14/21



STAMP:

SHARE PATH
PLAN &
PROFILE VIEW

SHEET NAME:

C101

SHEET NO.:

PROJ NO: 2015-063
DATE: JUNE 16, 2021