



DEVELOPER: CASWELL DEVELOPMENT
24 GRAF ROAD
NEWBURYPORT MA
ARCHITECT: GRAF ARCHITECTS
2 LIBERTY STREET
NEWBURYPORT MA
SURVEYOR: WINTER GEC
44 MERRIMAC ST. UNIT 312
NEWBURYPORT, MA
PROJECT TEAM


21-27 HANCOCK
NEWBURYPORT, MA.
PROJECT INFO

REV	DESCRIPTION	DATE
-----	-------------	------



STAMP:
SITE LAYOUT & UTILITIES PLAN

SHEET NAME:
C1
SHT NO:
DR BY: GS
CHK BY: SS
PROJ NO: PLAN
DATE: 12/14/2020
SCALE: 1"=10'

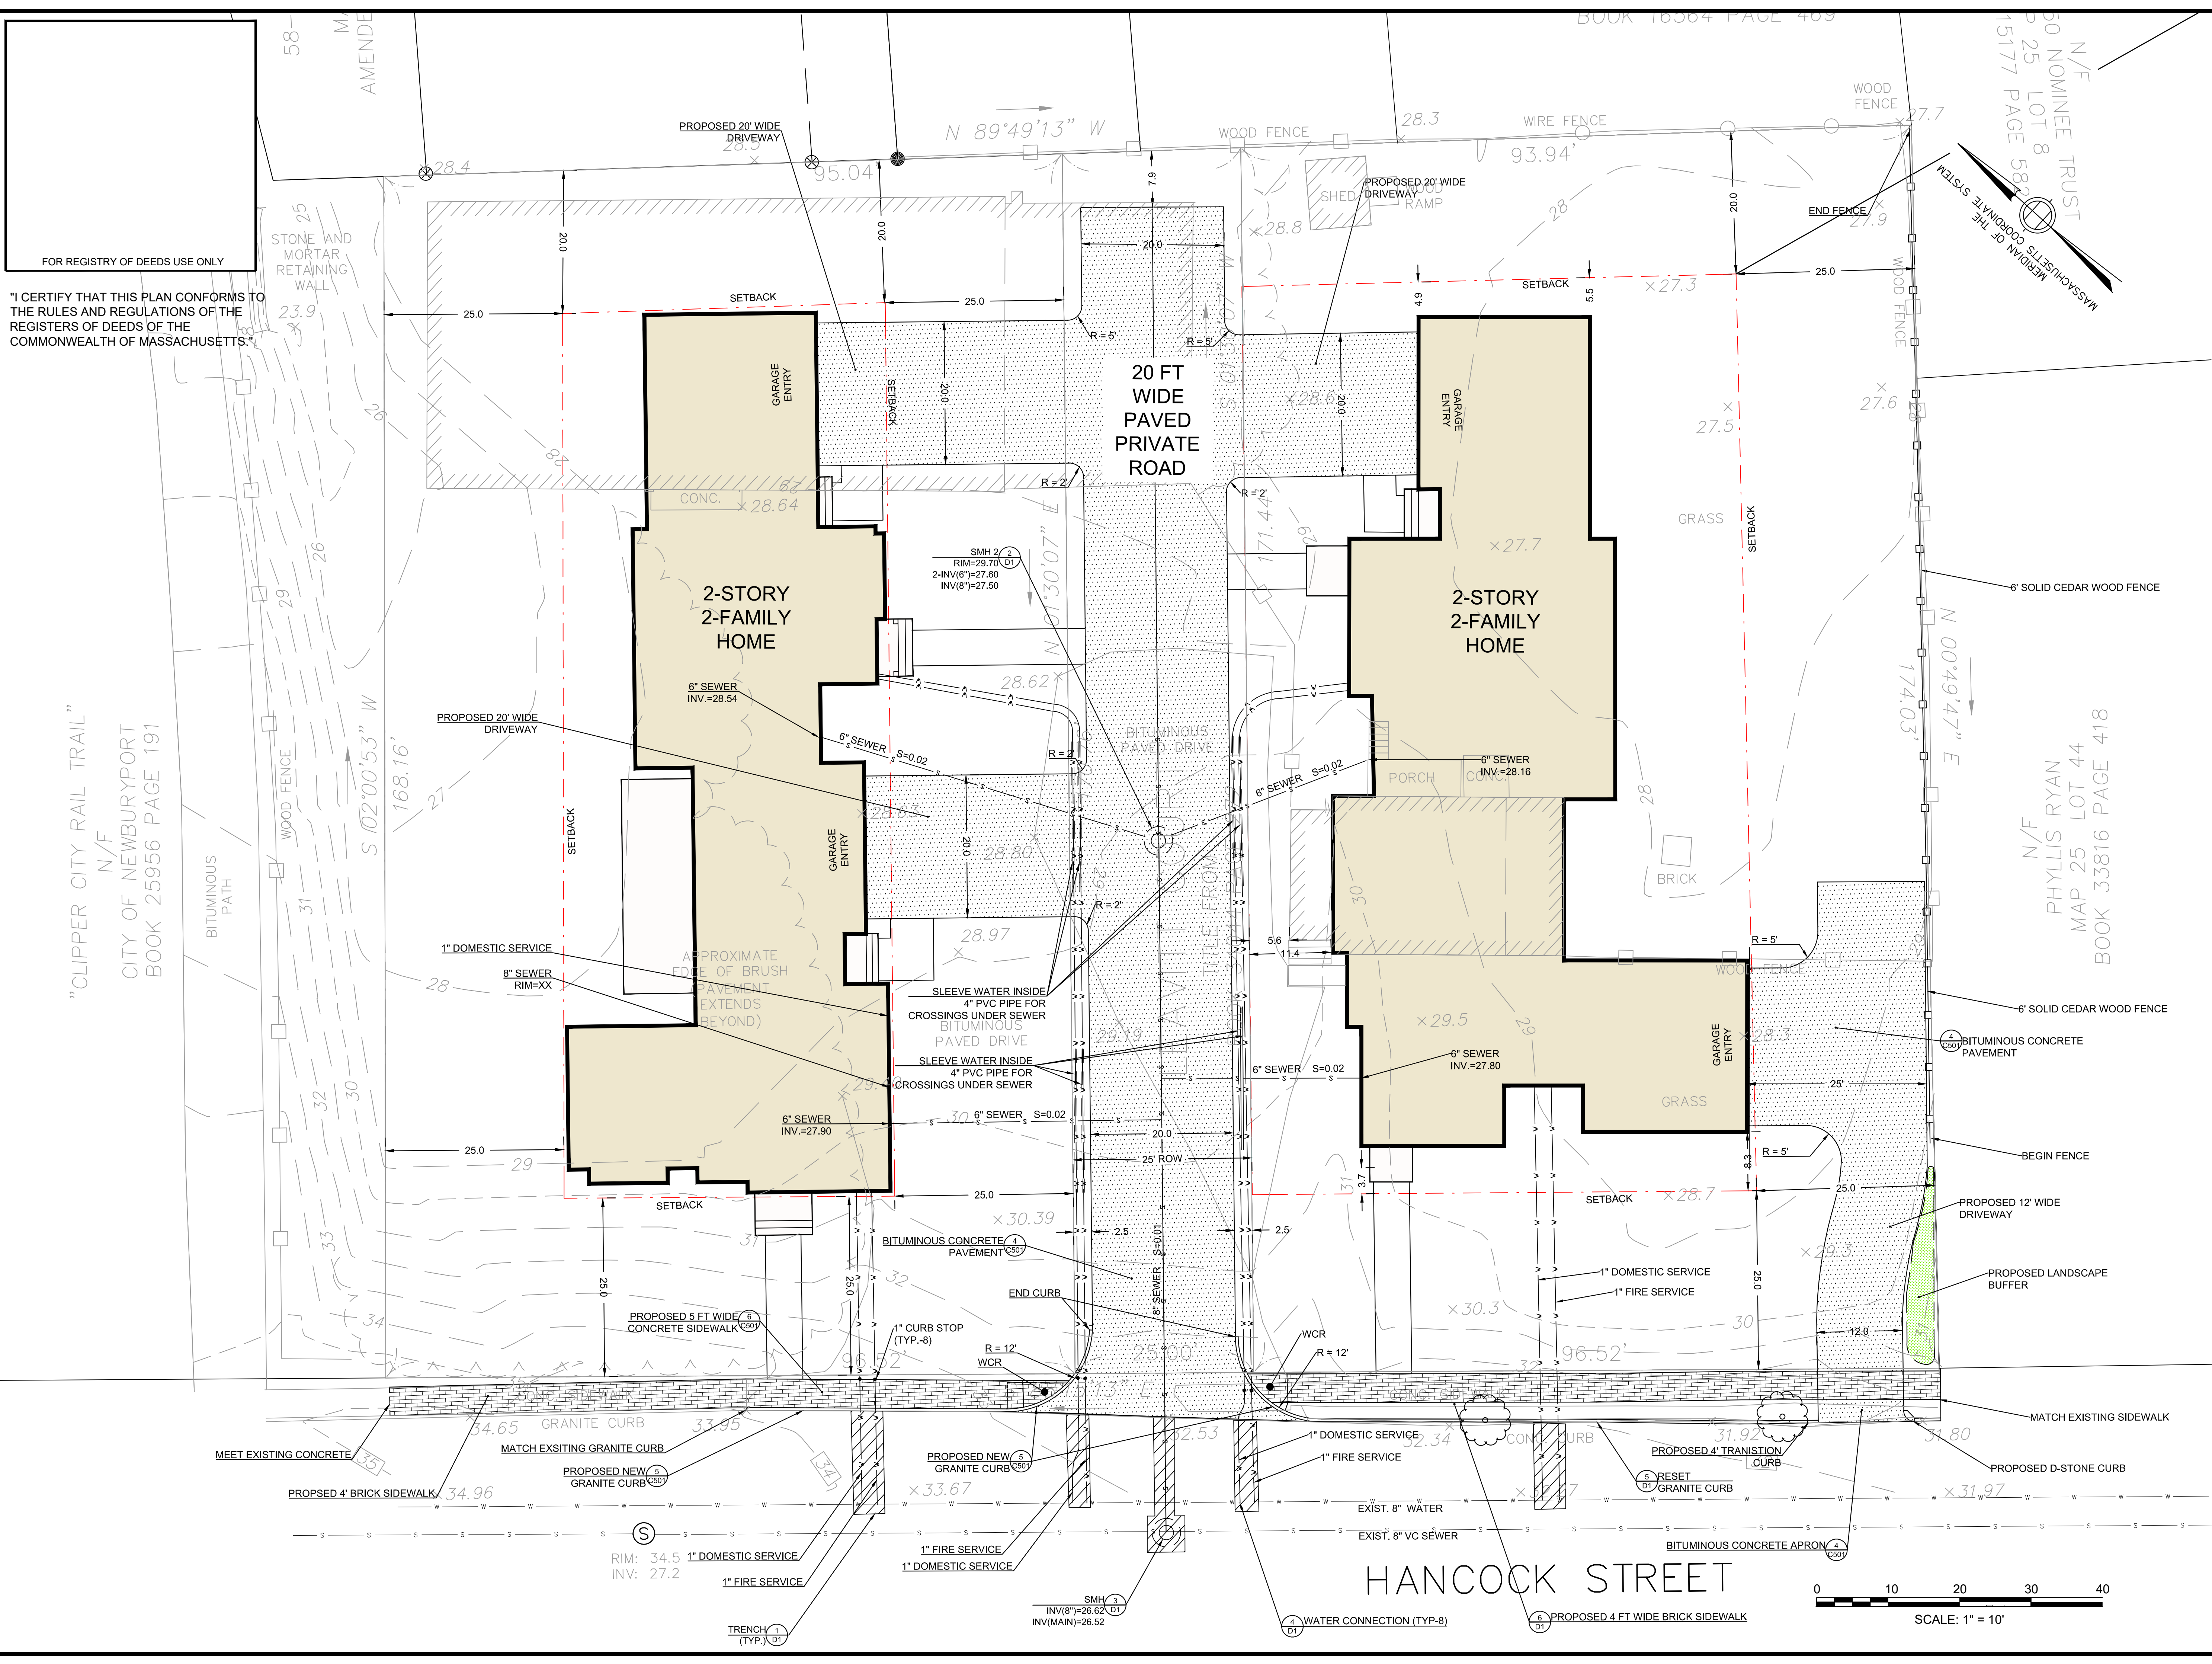

FOR REGISTRY OF DEEDS USE ONLY
"I CERTIFY THAT THIS PLAN CONFORMS TO THE RULES AND REGULATIONS OF THE REGISTERS OF DEEDS OF THE COMMONWEALTH OF MASSACHUSETTS."

"CLIPPER CITY RAIL TRAIL"
N/F
CITY OF NEWBURYPORT
BOOK 25956 PAGE 191



P:\2020 Projects\2020-087 Leavitt Ct Newburyport\DWG\ENGINEERING\20-087_LAY1_MATL.dwg