


Note: add minimum 6 Plum Bush along North and East ends of property

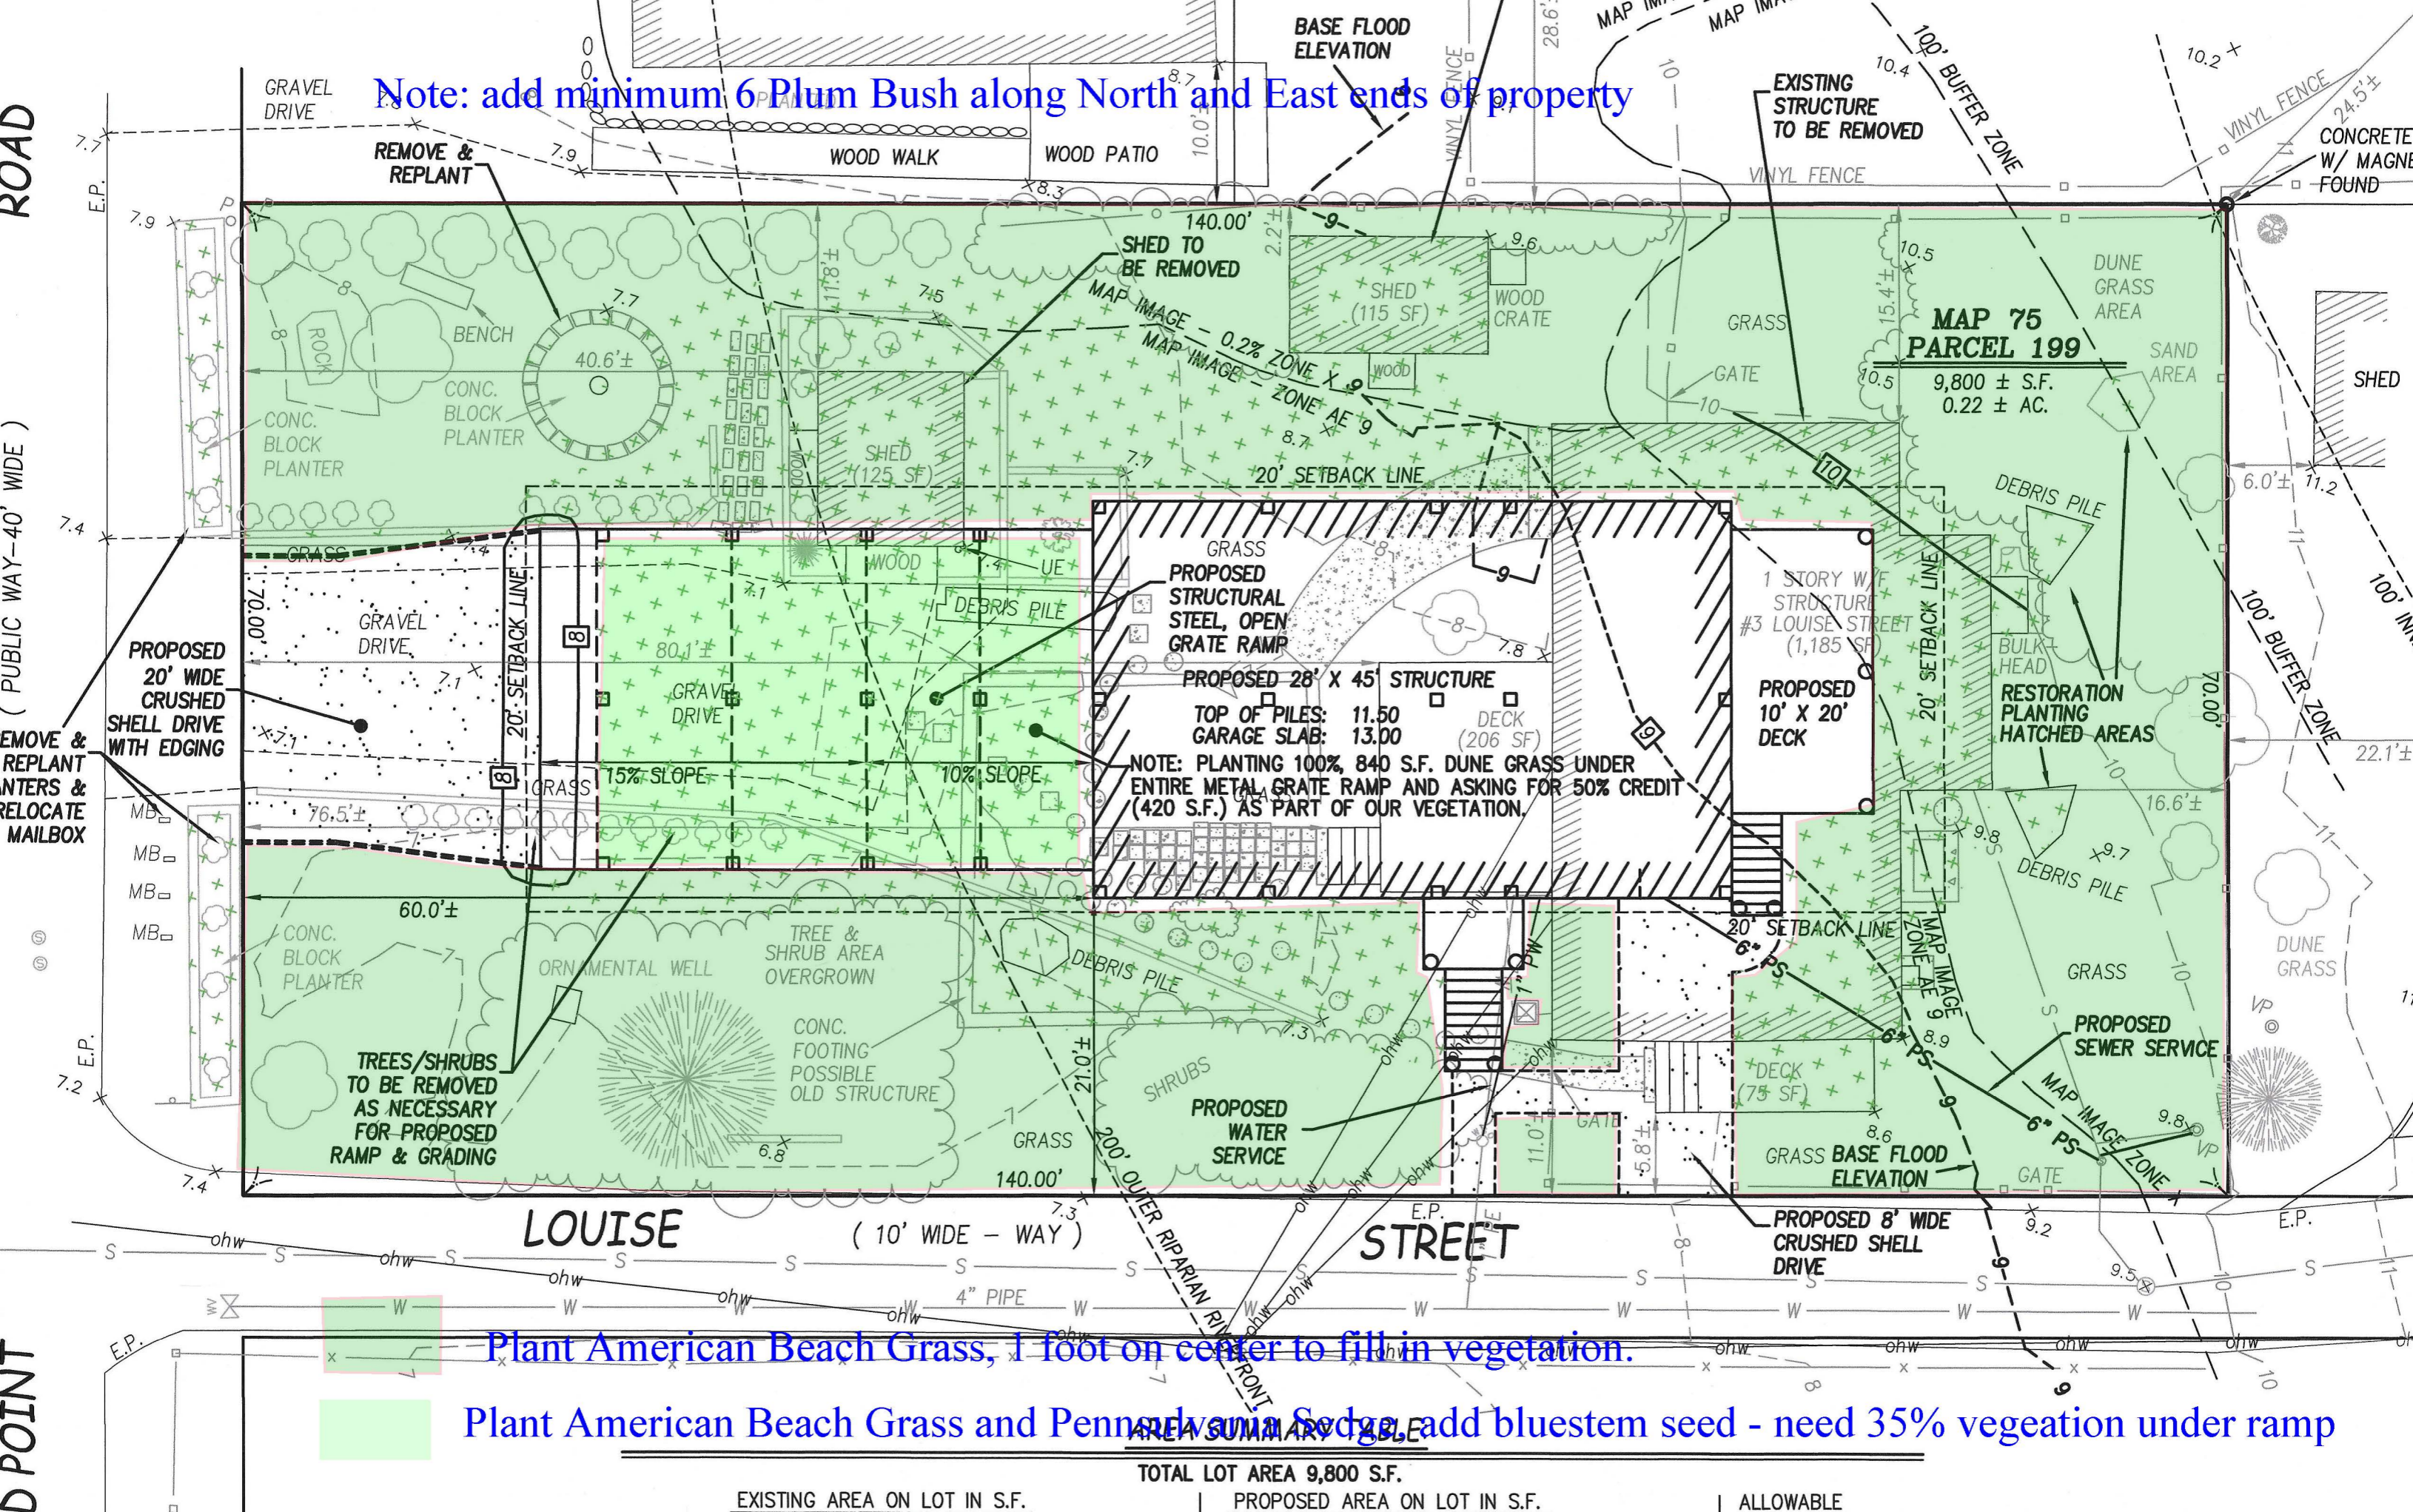

MAP 75  
PARCEL 199  
9,800 ± S.F.  
0.22 ± AC.

PROPOSED 28' X 45' STRUCTURE

TOP OF PILES: 11.50  
GARAGE SLAB: 13.00

NOTE: PLANTING 100% 840 S.F. DUNE GRASS UNDER ENTIRE METAL GRATE RAMP AND ASKING FOR 50% CREDIT (420 S.F.) AS PART OF OUR VEGETATION.

PROPOSED 10' X 20' DECK

Plant American Beach Grass, 1 foot on center to fill in vegetation.

Plant American Beach Grass and Pennycuik Sedge, add bluestem seed - need 35% vegetation under ramp

TOTAL LOT AREA 9,800 S.F.

EXISTING AREA ON LOT IN S.F.

PROPOSED AREA ON LOT IN S.F.

ALLOWABLE