



LOCUS MAP
N.T.S.

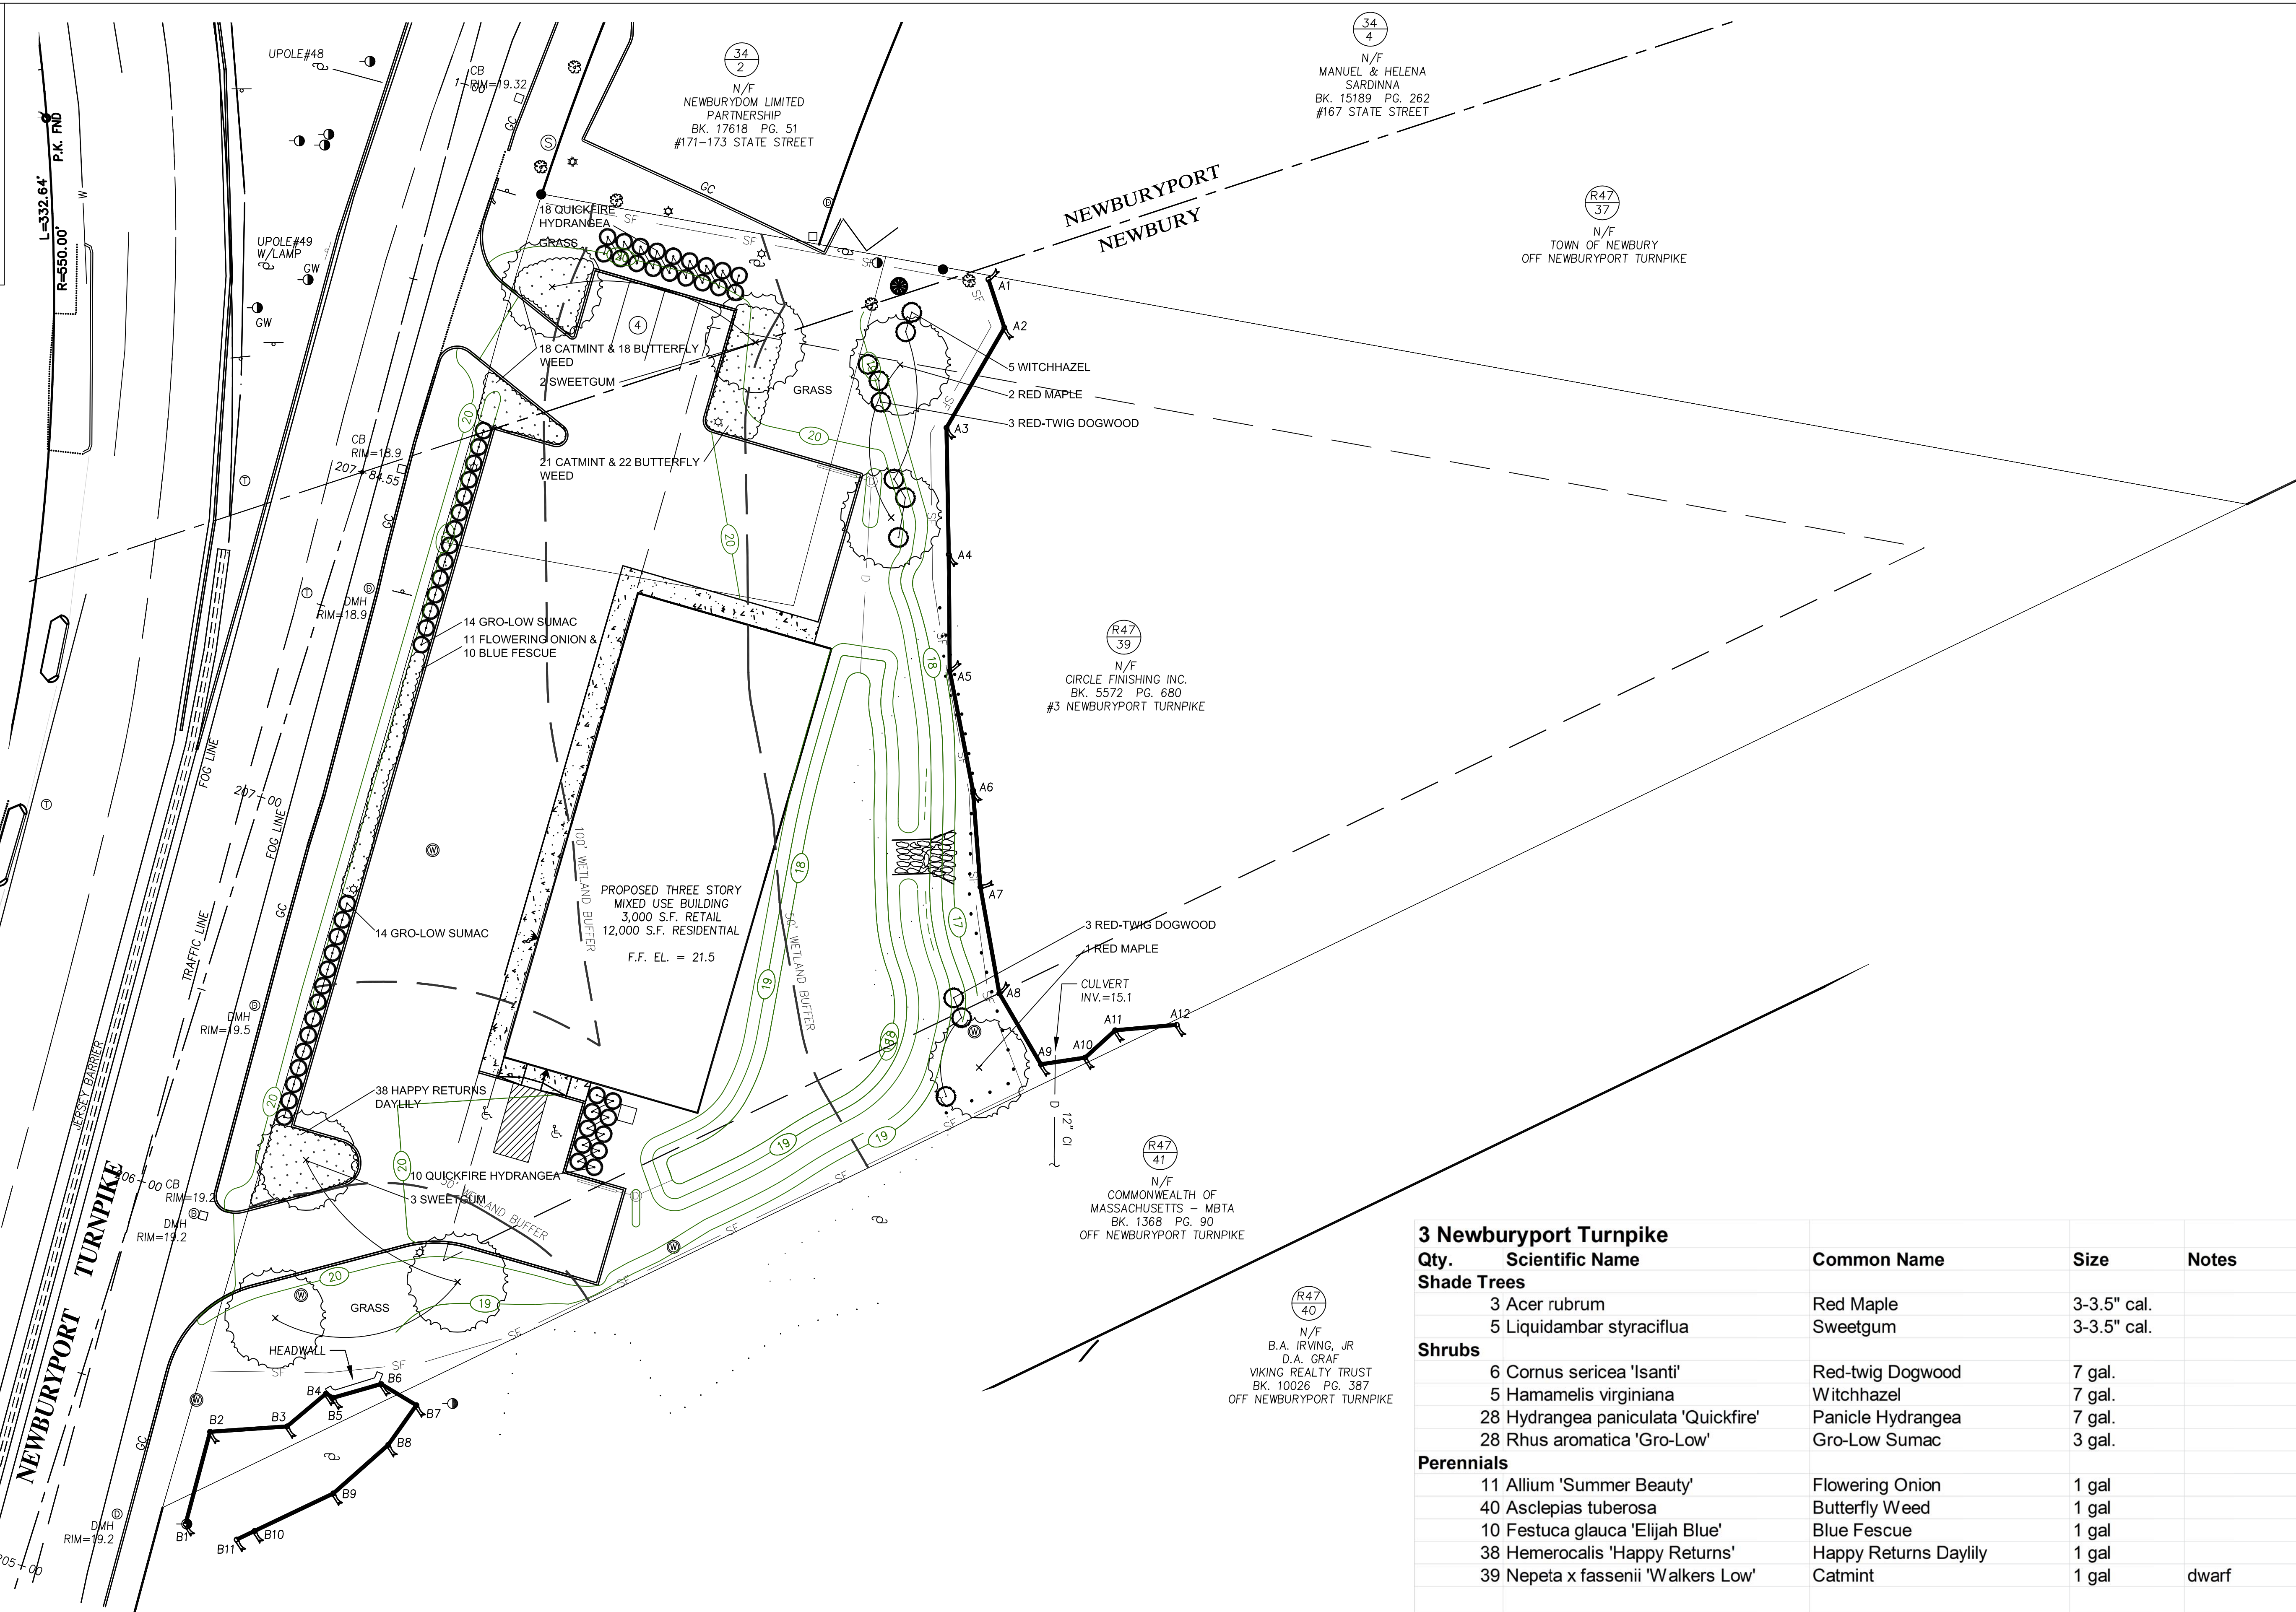

Qty.	Scientific Name	Common Name	Size	Notes
3 Newburyport Turnpike				
Shade Trees				
3	<i>Acer rubrum</i>	Red Maple	3-3.5" cal.	
5	<i>Liquidambar styraciflua</i>	Sweetgum	3-3.5" cal.	
Shrubs				
6	<i>Cornus sericea 'Isanti'</i>	Red-twig Dogwood	7 gal.	
5	<i>Hamamelis virginiana</i>	Witchhazel	7 gal.	
28	<i>Hydrangea paniculata 'Quickfire'</i>	Panicle Hydrangea	7 gal.	
28	<i>Rhus aromatica 'Gro-Low'</i>	Gro-Low Sumac	3 gal.	
Perennials				
11	<i>Allium 'Summer Beauty'</i>	Flowering Onion	1 gal	
40	<i>Asclepias tuberosa</i>	Butterfly Weed	1 gal	
10	<i>Festuca glauca 'Elijah Blue'</i>	Blue Fescue	1 gal	
38	<i>Hemerocallis 'Happy Returns'</i>	Happy Returns Daylily	1 gal	
39	<i>Nepeta x fassenii 'Walkers Low'</i>	Catmint	1 gal	dwarf

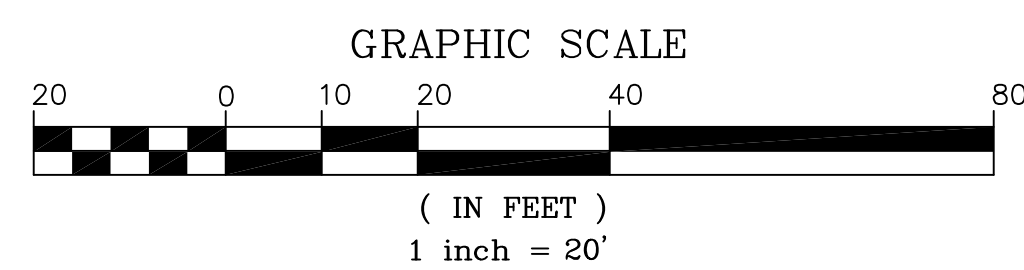

PREPARED FOR
BROTHERS ELECTRIC
3 NEWBURYPORT TURNPIKE
NEWBURY, MA

NO.	DATE	DESCRIPTION	BY
3	11-12-20	FOR REVIEW	KT
2	10-26-20	FOR REVIEW	KT
1	6-17-20	FOR REVIEW	KT

KD Turner Design
landscape architecture
27 High St.
Newburyport, MA 01950
ph) 781.632.6004

SCALE: 1"=20'
DATE: JUN. 17, 2020

PLAN OF LAND
IN
NEWBURY, MA

SHOWING
PROPOSED SITE IMPROVEMENTS
AT
3 NEWBURYPORT TURNPIKE

LANDSCAPE PLAN