


Storage Addition

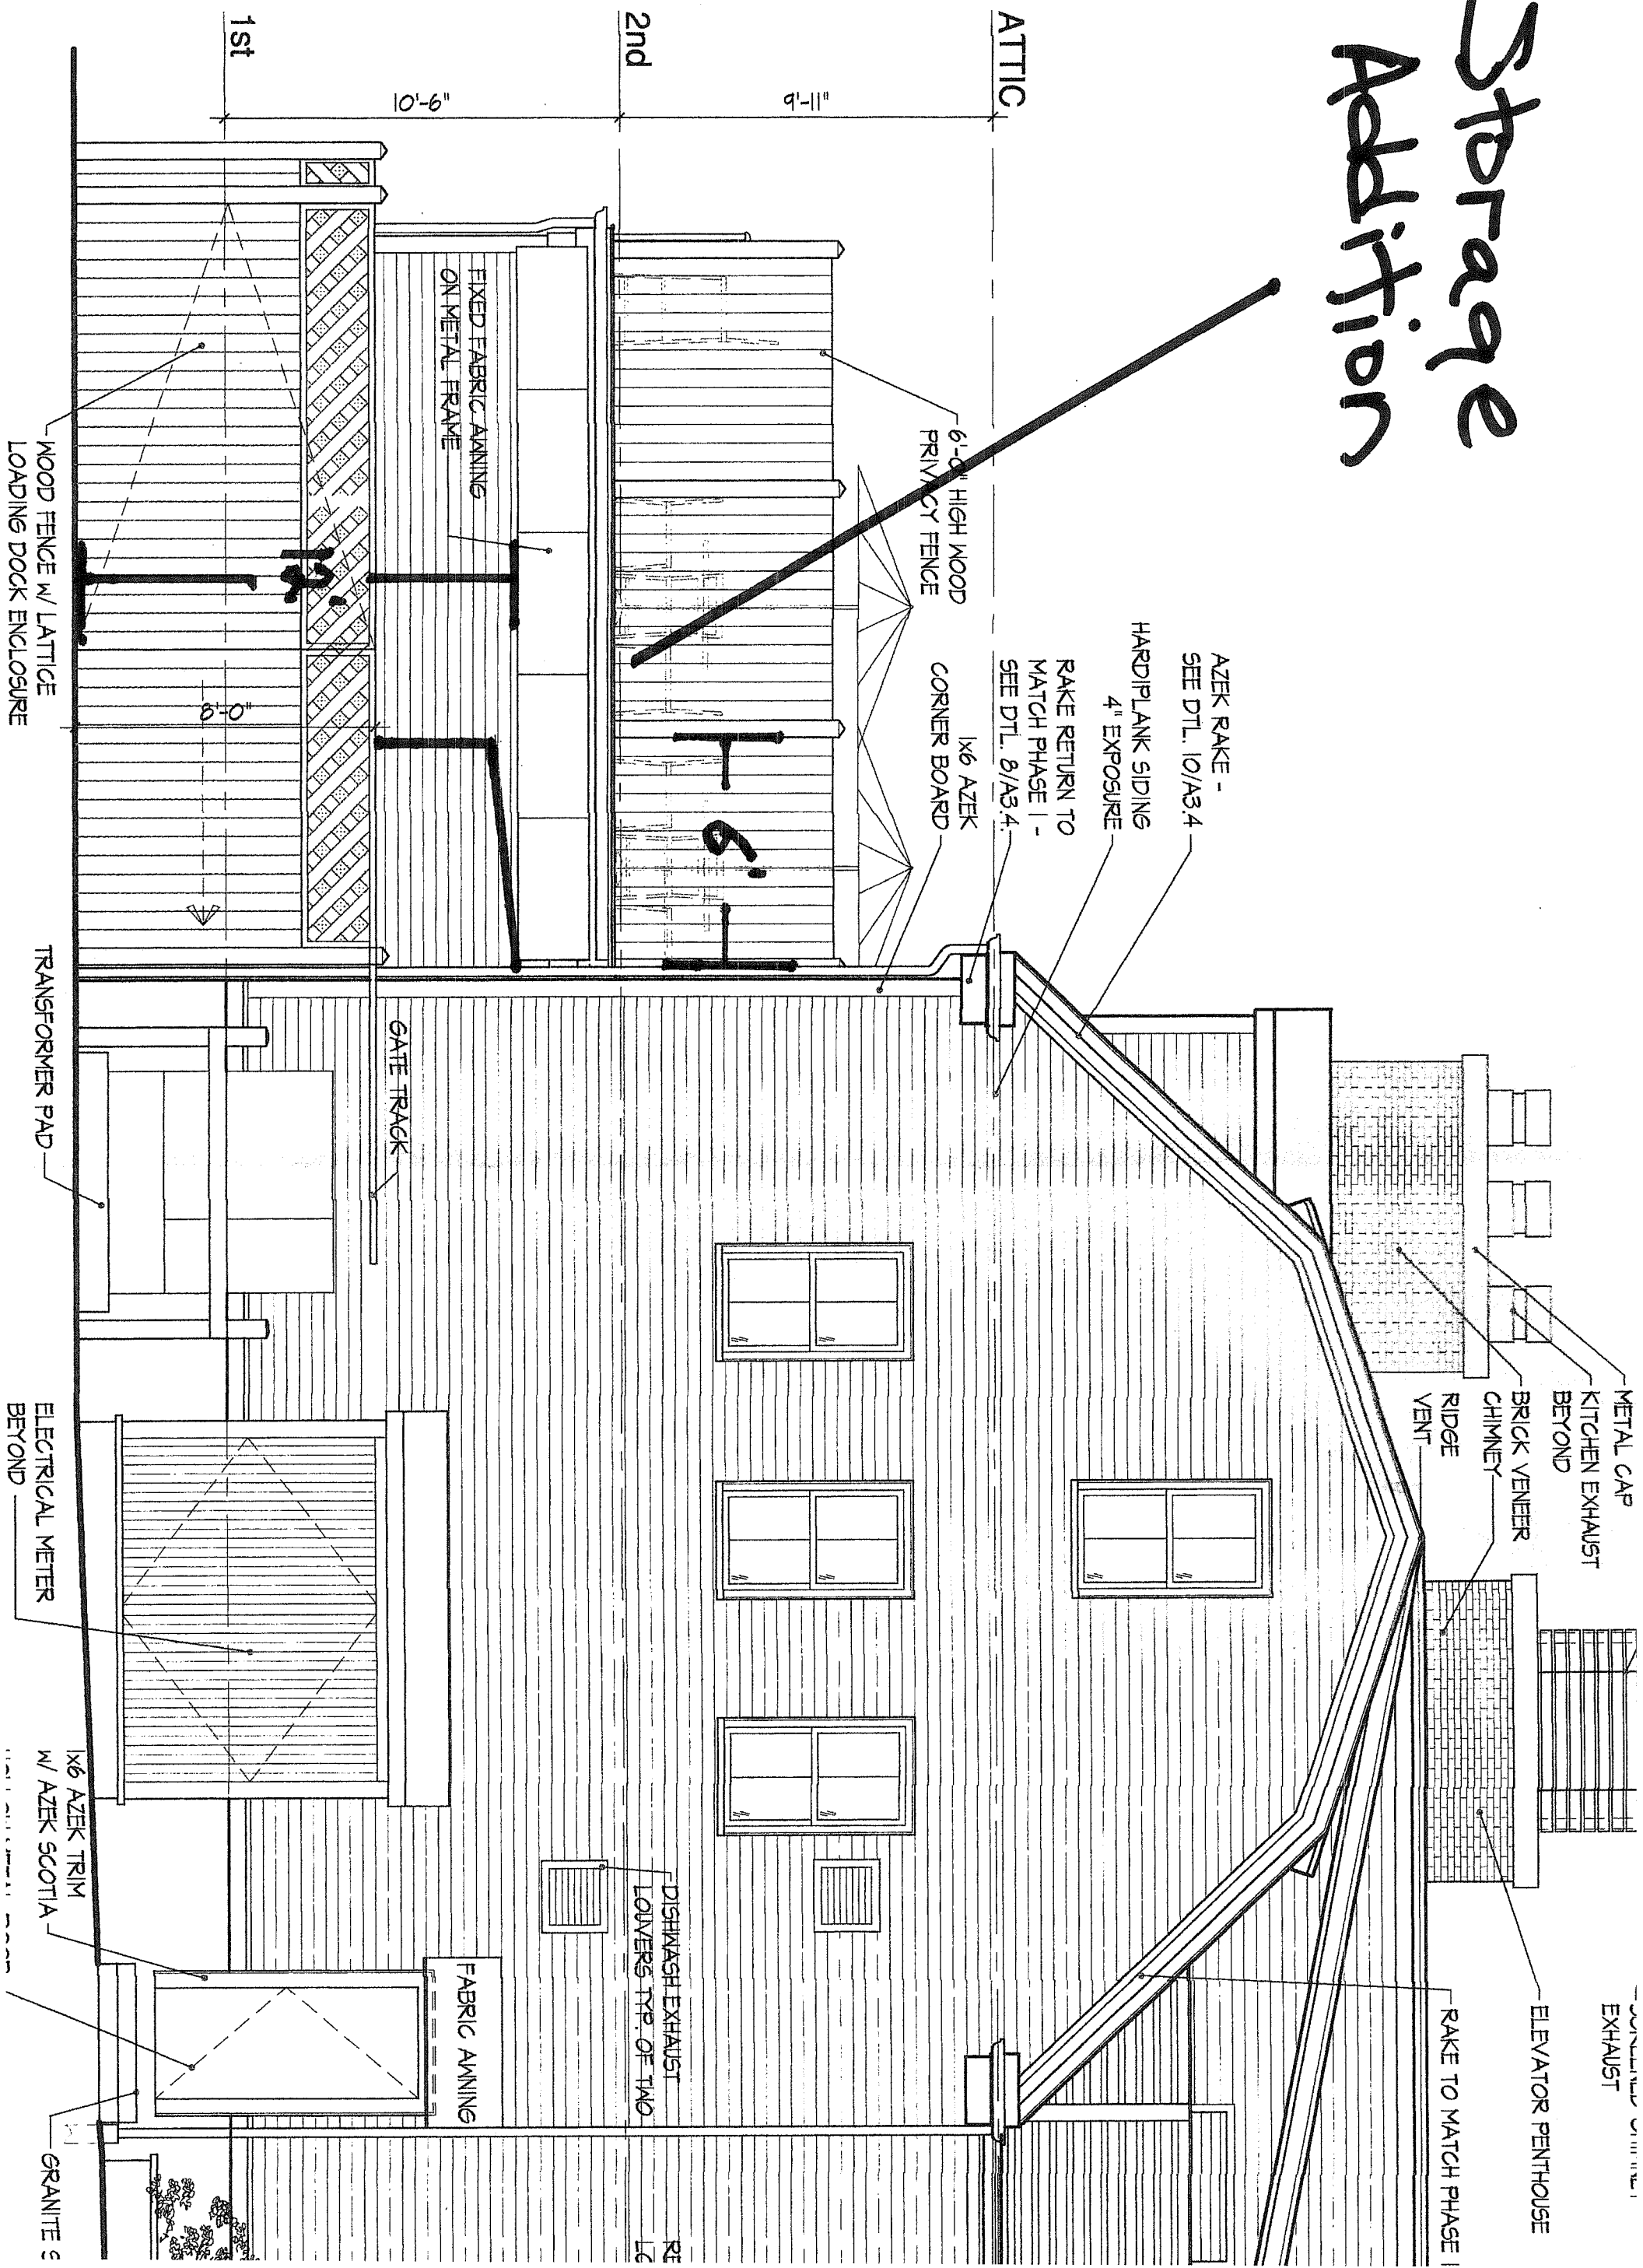

1st

2nd

ATTIC

10'-6"

9'-11"

FIXED FABRIC AWNING
ON METAL FRAME

6'-0" HIGH WOOD
PRIVACY FENCE

1x6 AZEK
CORNER BOARD

RAKE RETURN TO
MATCH PHASE I -
SEE DTL. 8/A3.4

HARDPLANK SIDING
4" EXPOSURE

AZEK RAKE -
SEE DTL. 10/A3.4

10'-0"

GATE TRACK

TRANSFORMER PAD

METAL CAP
KITCHEN EXHAUST
BEYOND

BRICK VENEER
CHIMNEY

RIDGE
VENT

ELEVATOR PENTHOUSE

RAKE TO MATCH PHASE I

DISHWASH EXHAUST
LOUVERS TYP. OF TWO

FABRIC AWNING

1x6 AZEK TRIM
W/ AZEK SCOTIA

ELECTRICAL METER
BEYOND

GRANITE S

ORIGINAL EXHAUST VENT

METAL CAP

BRICK CHIMNEY ENCLOSURE

RIDGE V1

1x AZEK 6 MATCH P1

30 YEAR ON NEW G PHASE 1

AZEK FA

COPPER DOWNSPC PHASE 1

NEW DOIE TO MATCH

1x4 AZEK SCOTIA #

HARDPL 4" EXPOS

1x6 AZEK

NEW DORMER (TYP. OF 2)

FIXED FABRIC AWNING ON METAL FRAME

AIR INTAKE LOUVER

WOOD FENCE W/ LATTICE LOADING DOCK ENCLOSURE

REAR (NORTH)
1/4" = 1'-0"

8'-0"

