
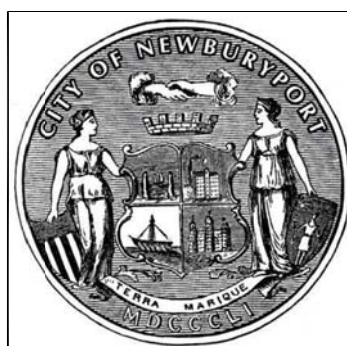
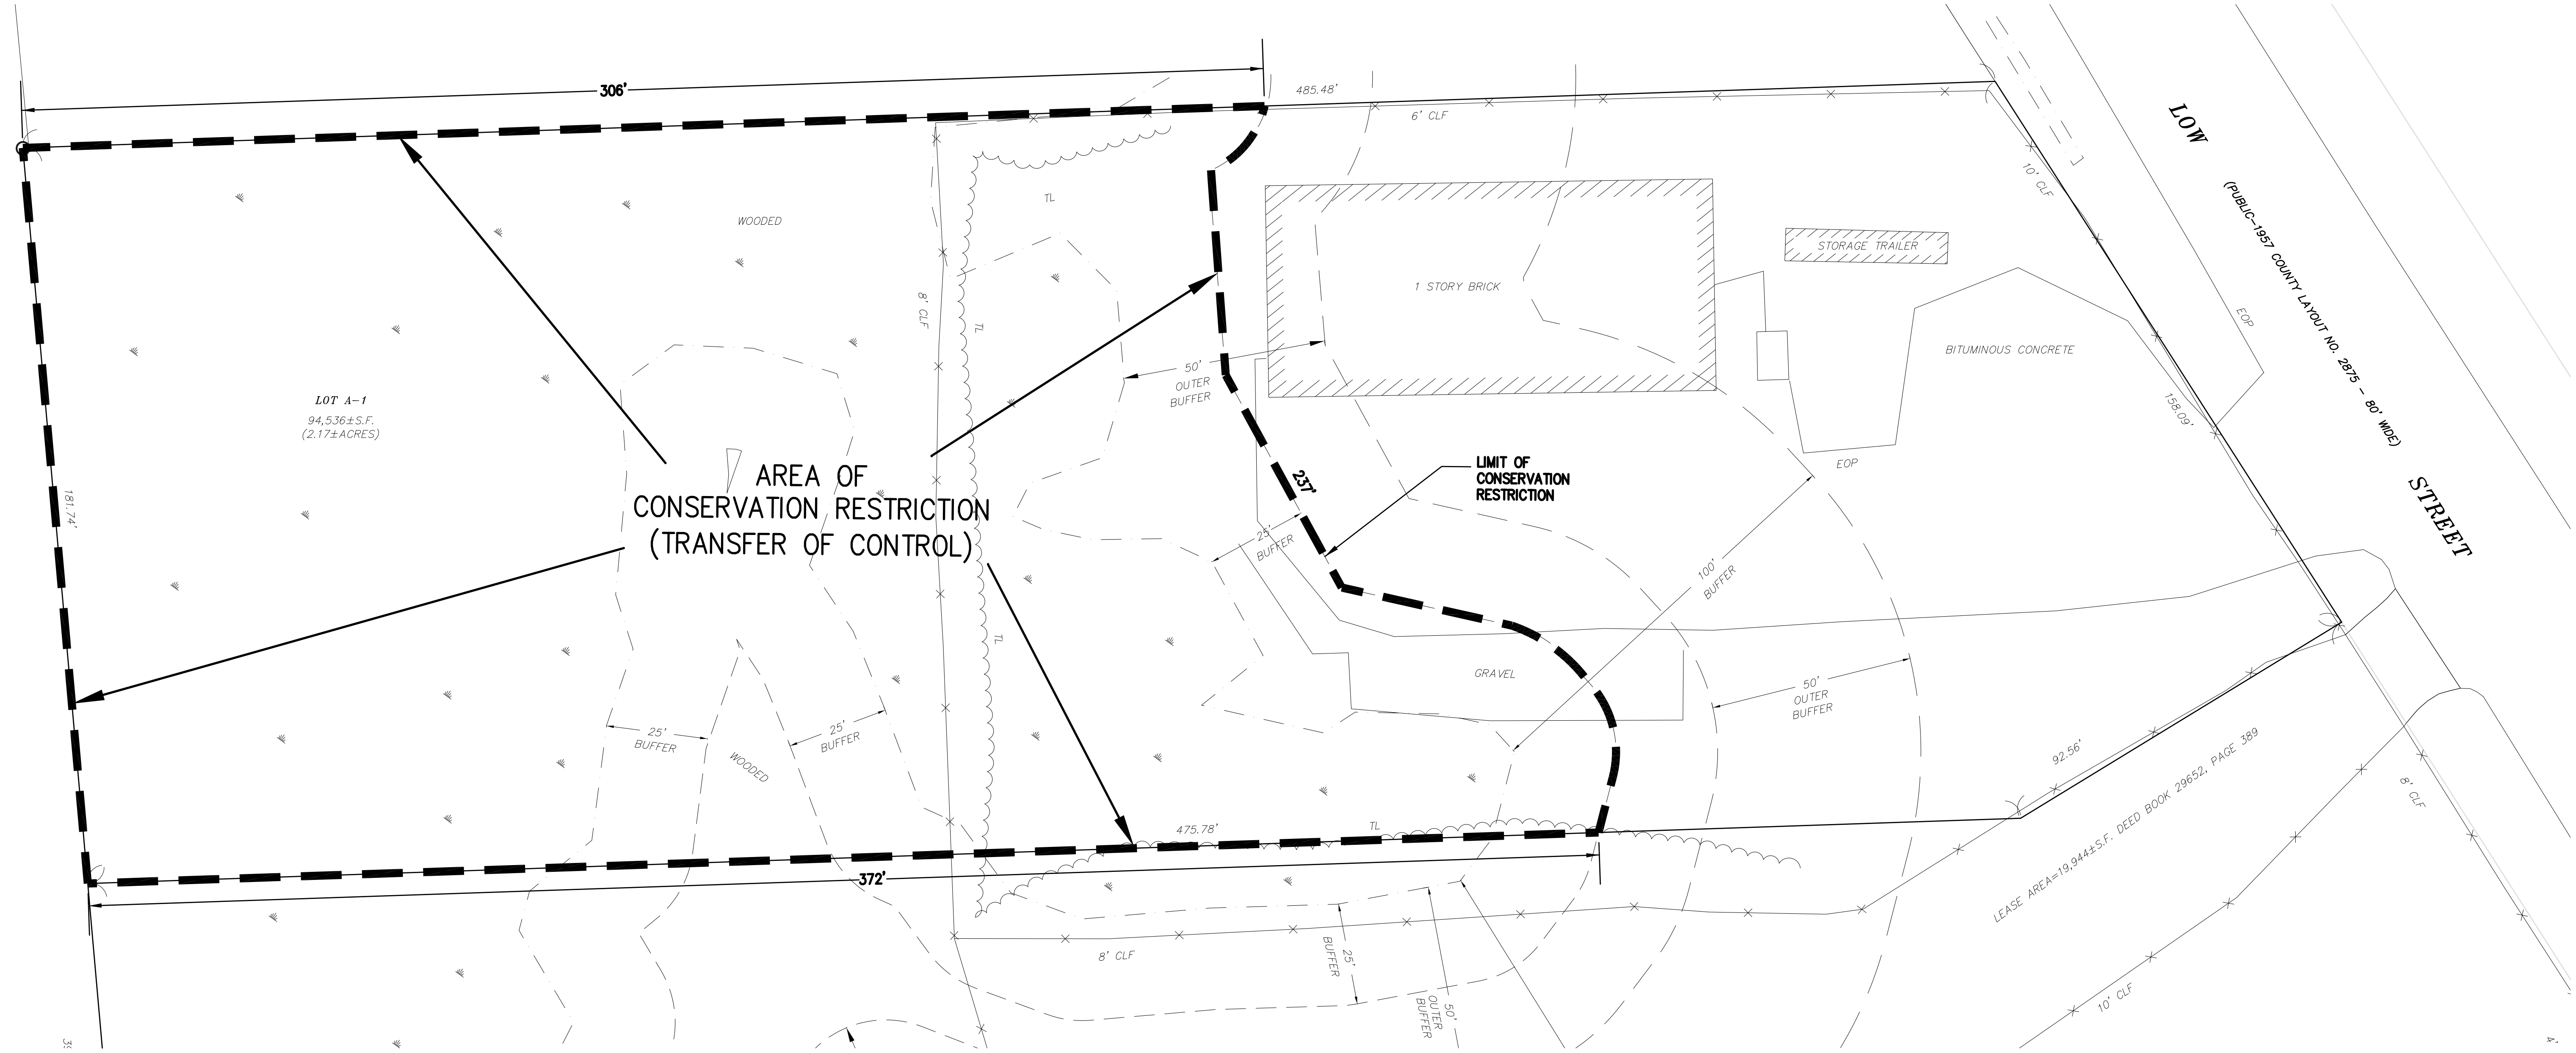


NOTES:


1. THE INFORMATION SHOWN HEREIN IS FROM "SKETCH PLAN OF LAND", 57 LOW STREET PREPARED FOR CITY OF NEWBURYPORT BY MERIDIAN ASSOCIATES OF BEVERLY, MA, DATED JUNE 20, 2019.
2. THE PROPOSED CONSERVATION RESTRICTION LINE IS FOR DISCUSSION PURPOSES ONLY AND IS NOT INTENDED TO REFLECT METES AND BOUNDS OF A CERTIFIED SURVEY PLAN.

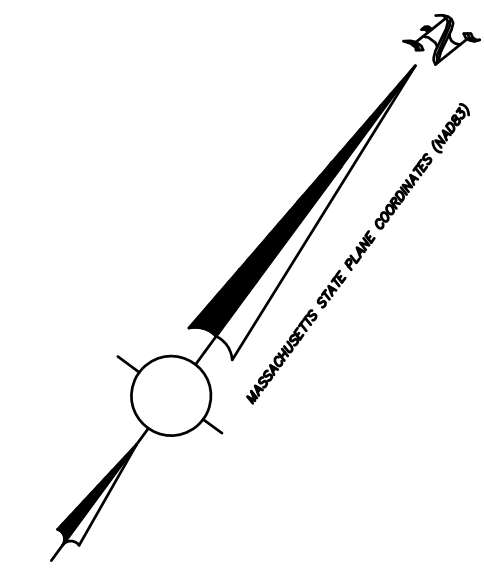

CITY OF NEWBURYPORT
DEPARTMENT OF PUBLIC SERVICES
16A PERRY WAY
NEWBURYPORT, MA 01950

Rev No	Date	Drawn	Chkd	Description

Designed By:
D. GAGNON
Checked By:
J.E. WHITE
Date:
DECEMBER 3, 2020

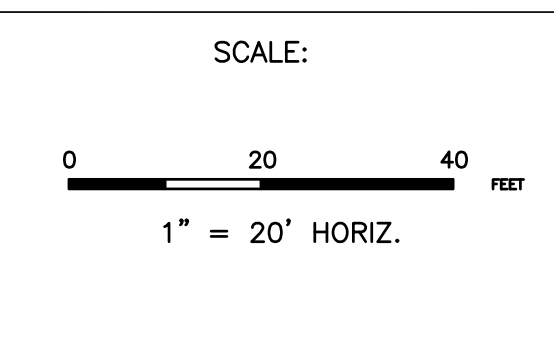

**57 LOW STREET
NEWBURYPORT, MA
TRANSFER OF CONTROL
(CONSERVATION RESTRICTION)**

Sheet No.
1 OF 1
C-1