


**Proposed Southeast Elevation**  
1/4" = 1'-0"

**The Goulette Residence**  
5 Helena Street  
Newburyport, MA

DATE:	3-16-21
REV:	8-24-21
REV:	
REV:	

**The Goulette Residence**

5 Helena Street  
Newburyport, MA

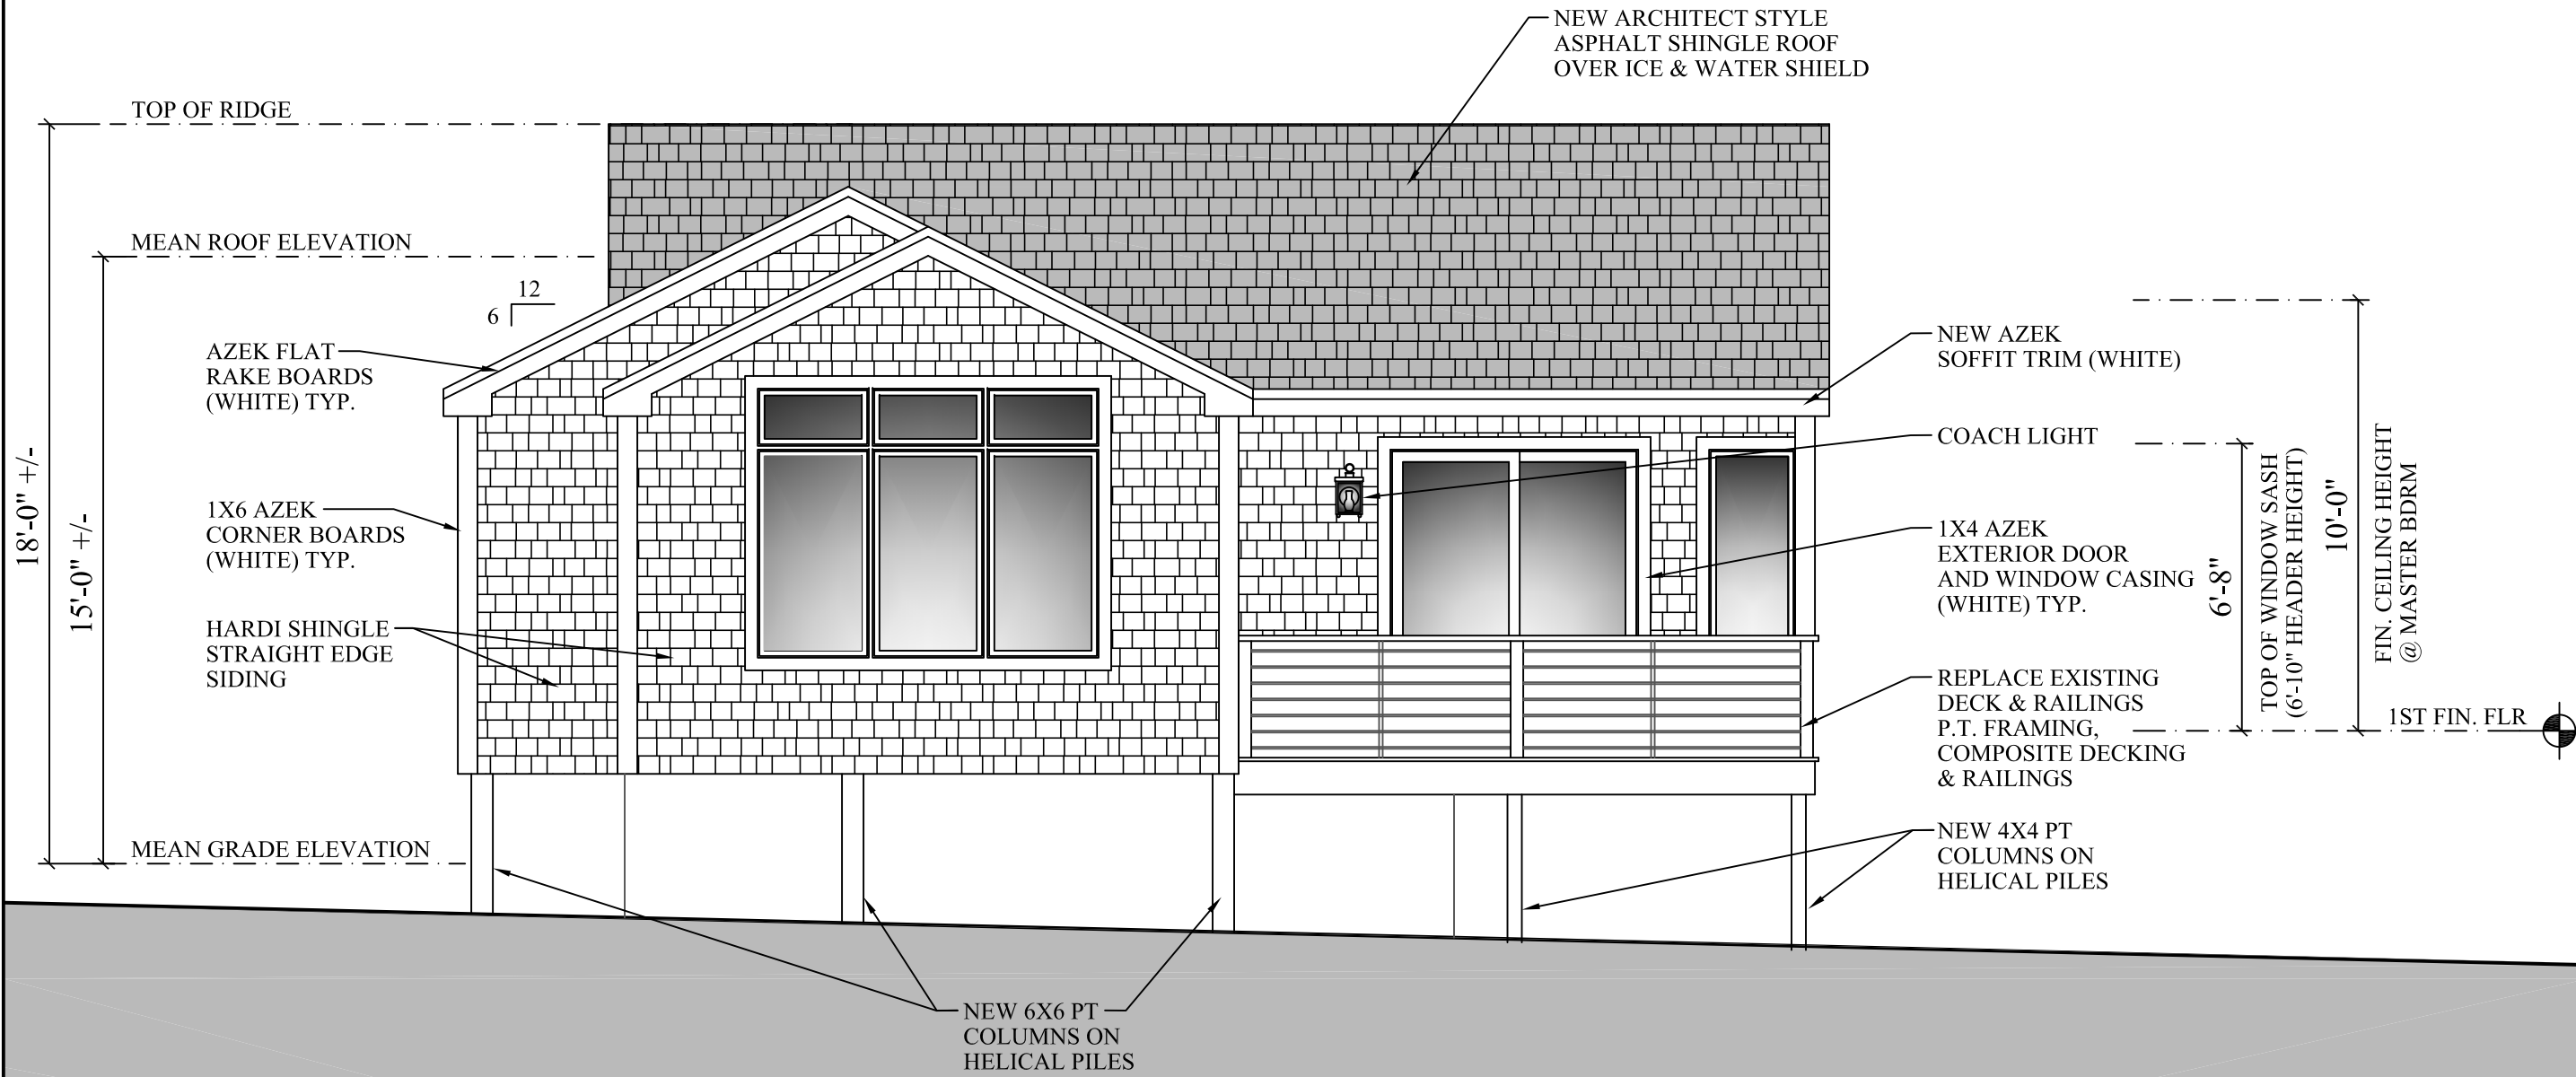


**Proposed Northeast Elevation**

1/4" = 1'-0"

DATE: 3-16-21  
REV: 8-24-21  
REV:  
REV:

**A-2.1**

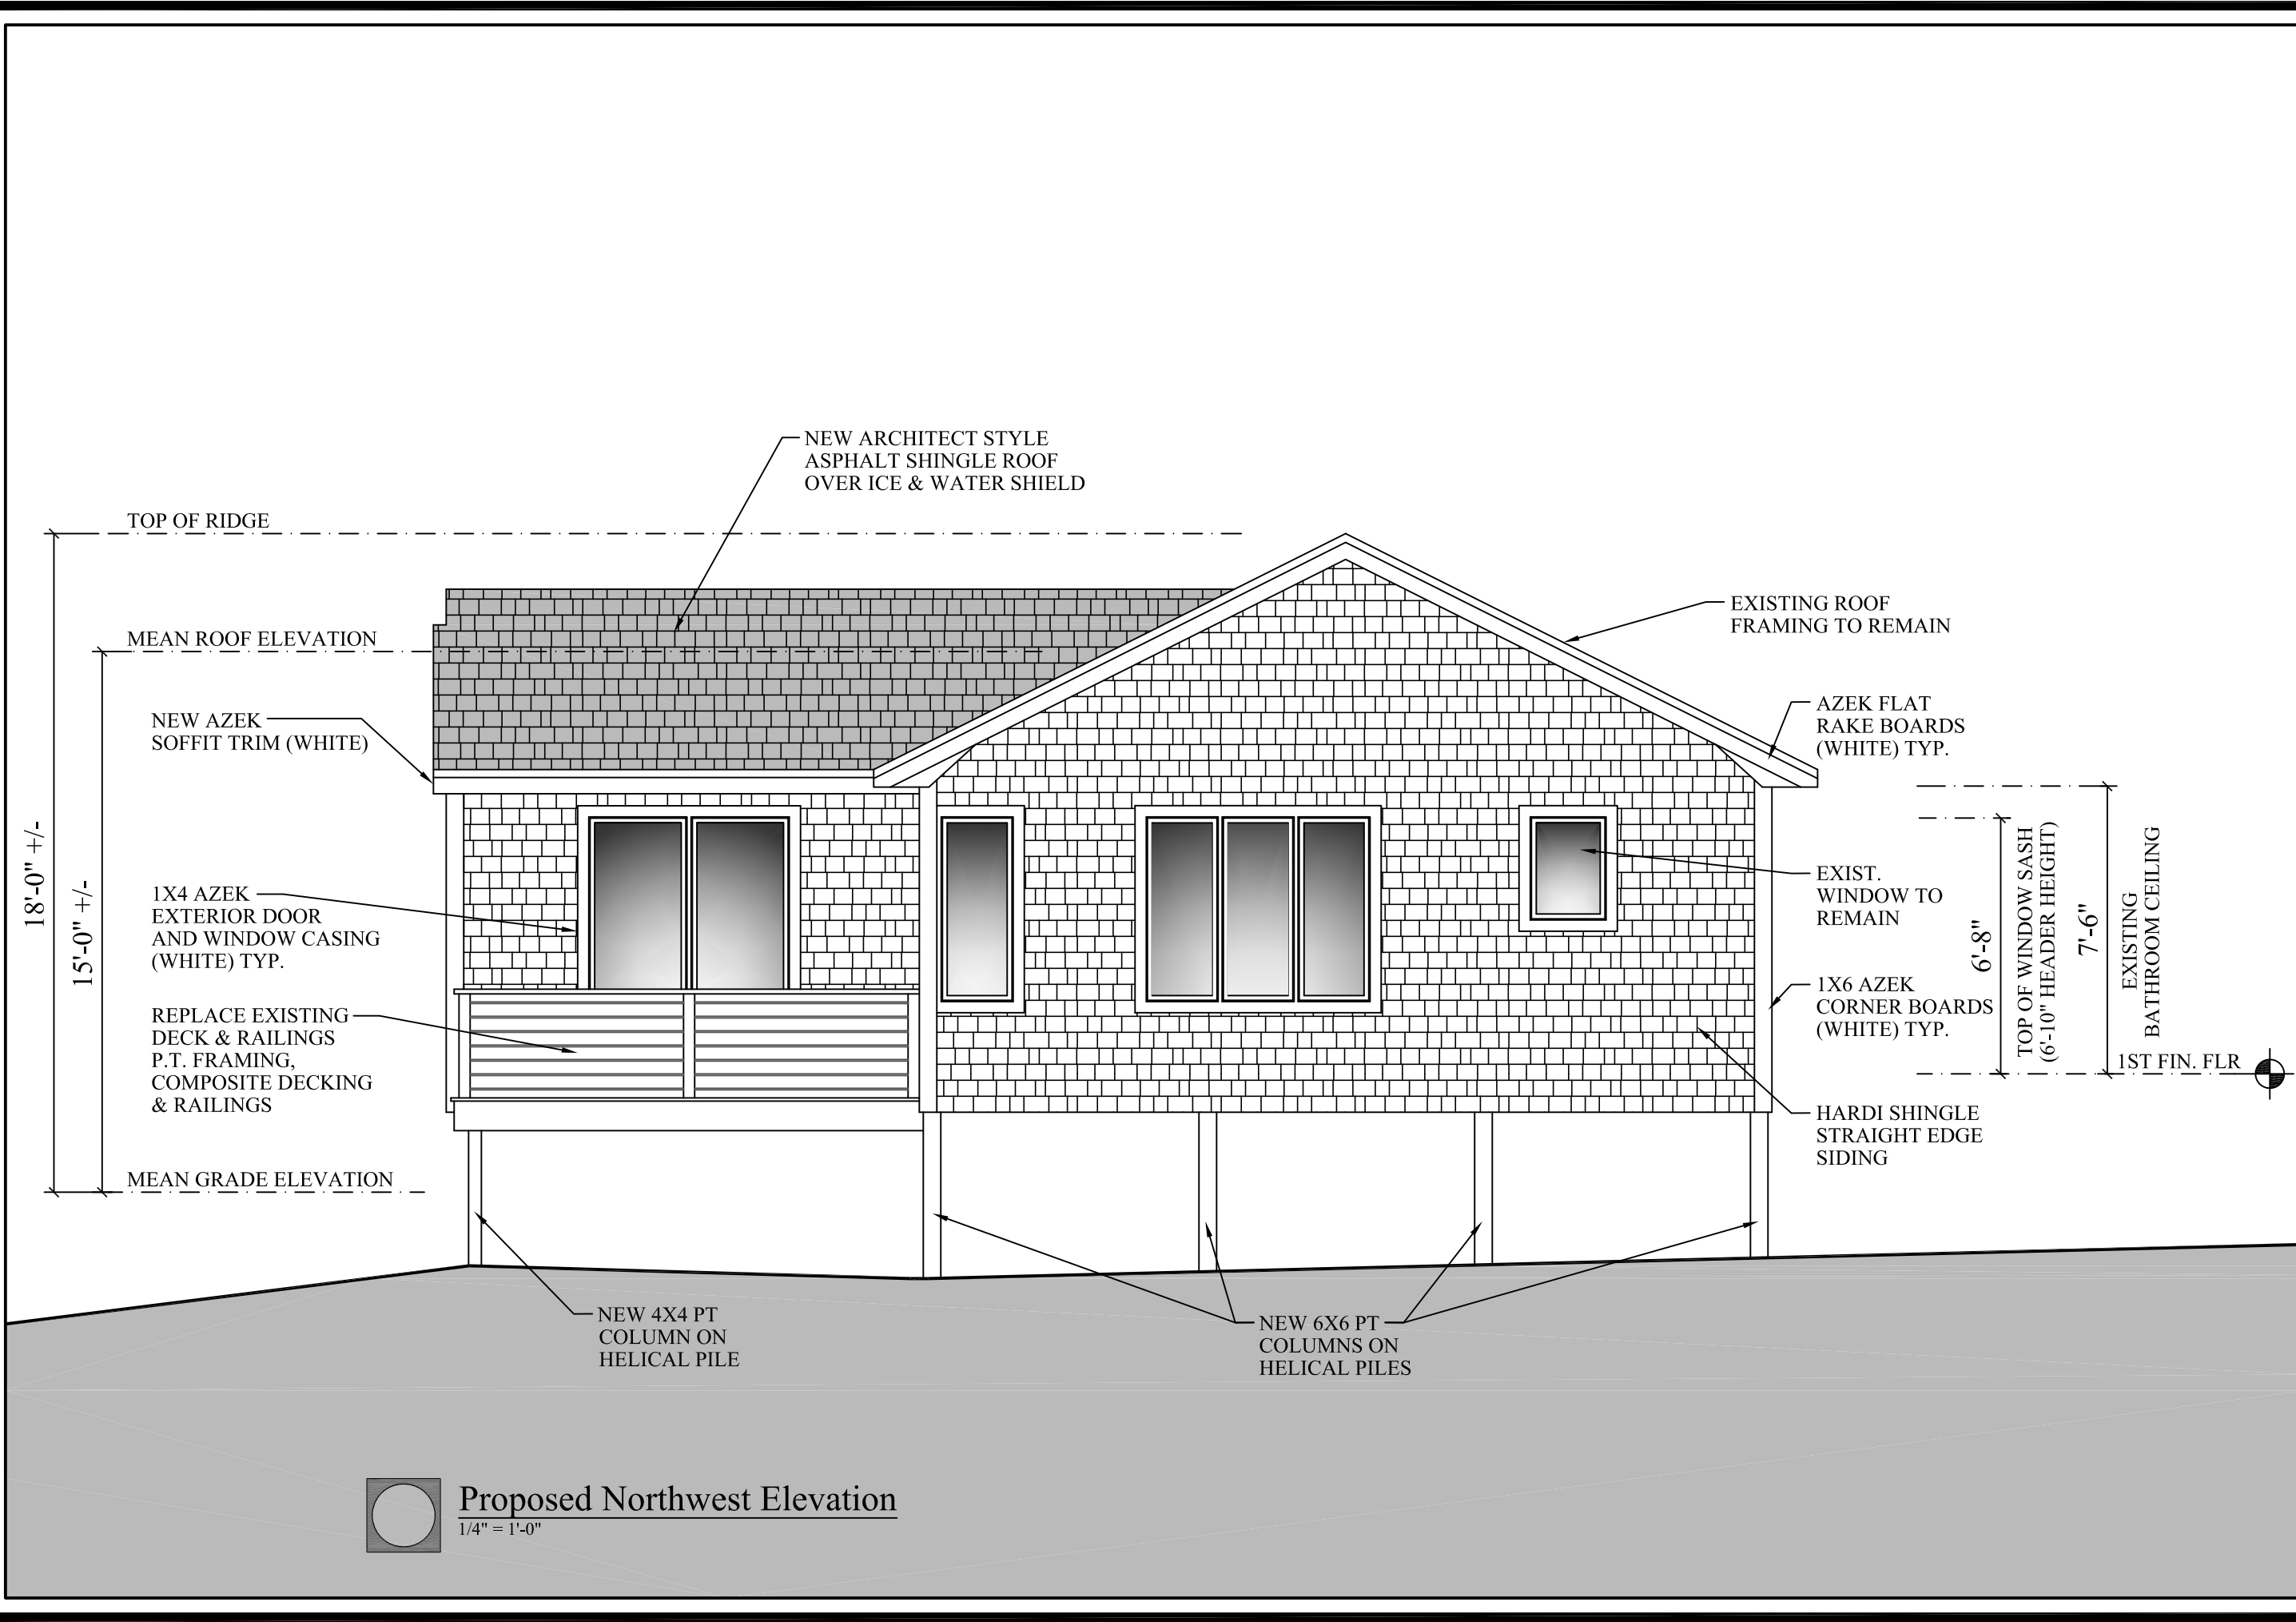

**The Goulette Residence**

5 Helena Street  
 Newburyport, MA

DATE: 3-16-21  
 REV: 8-24-21  
 REV:  
 REV:

**A-2.2**


**Proposed Northwest Elevation**  
 1/4" = 1'-0"

**The Goulette Residence**

5 Helena Street  
Newburyport, MA

DATE: 3-16-21  
REV: 8-24-21  
REV:  
REV:

**A-2.3**

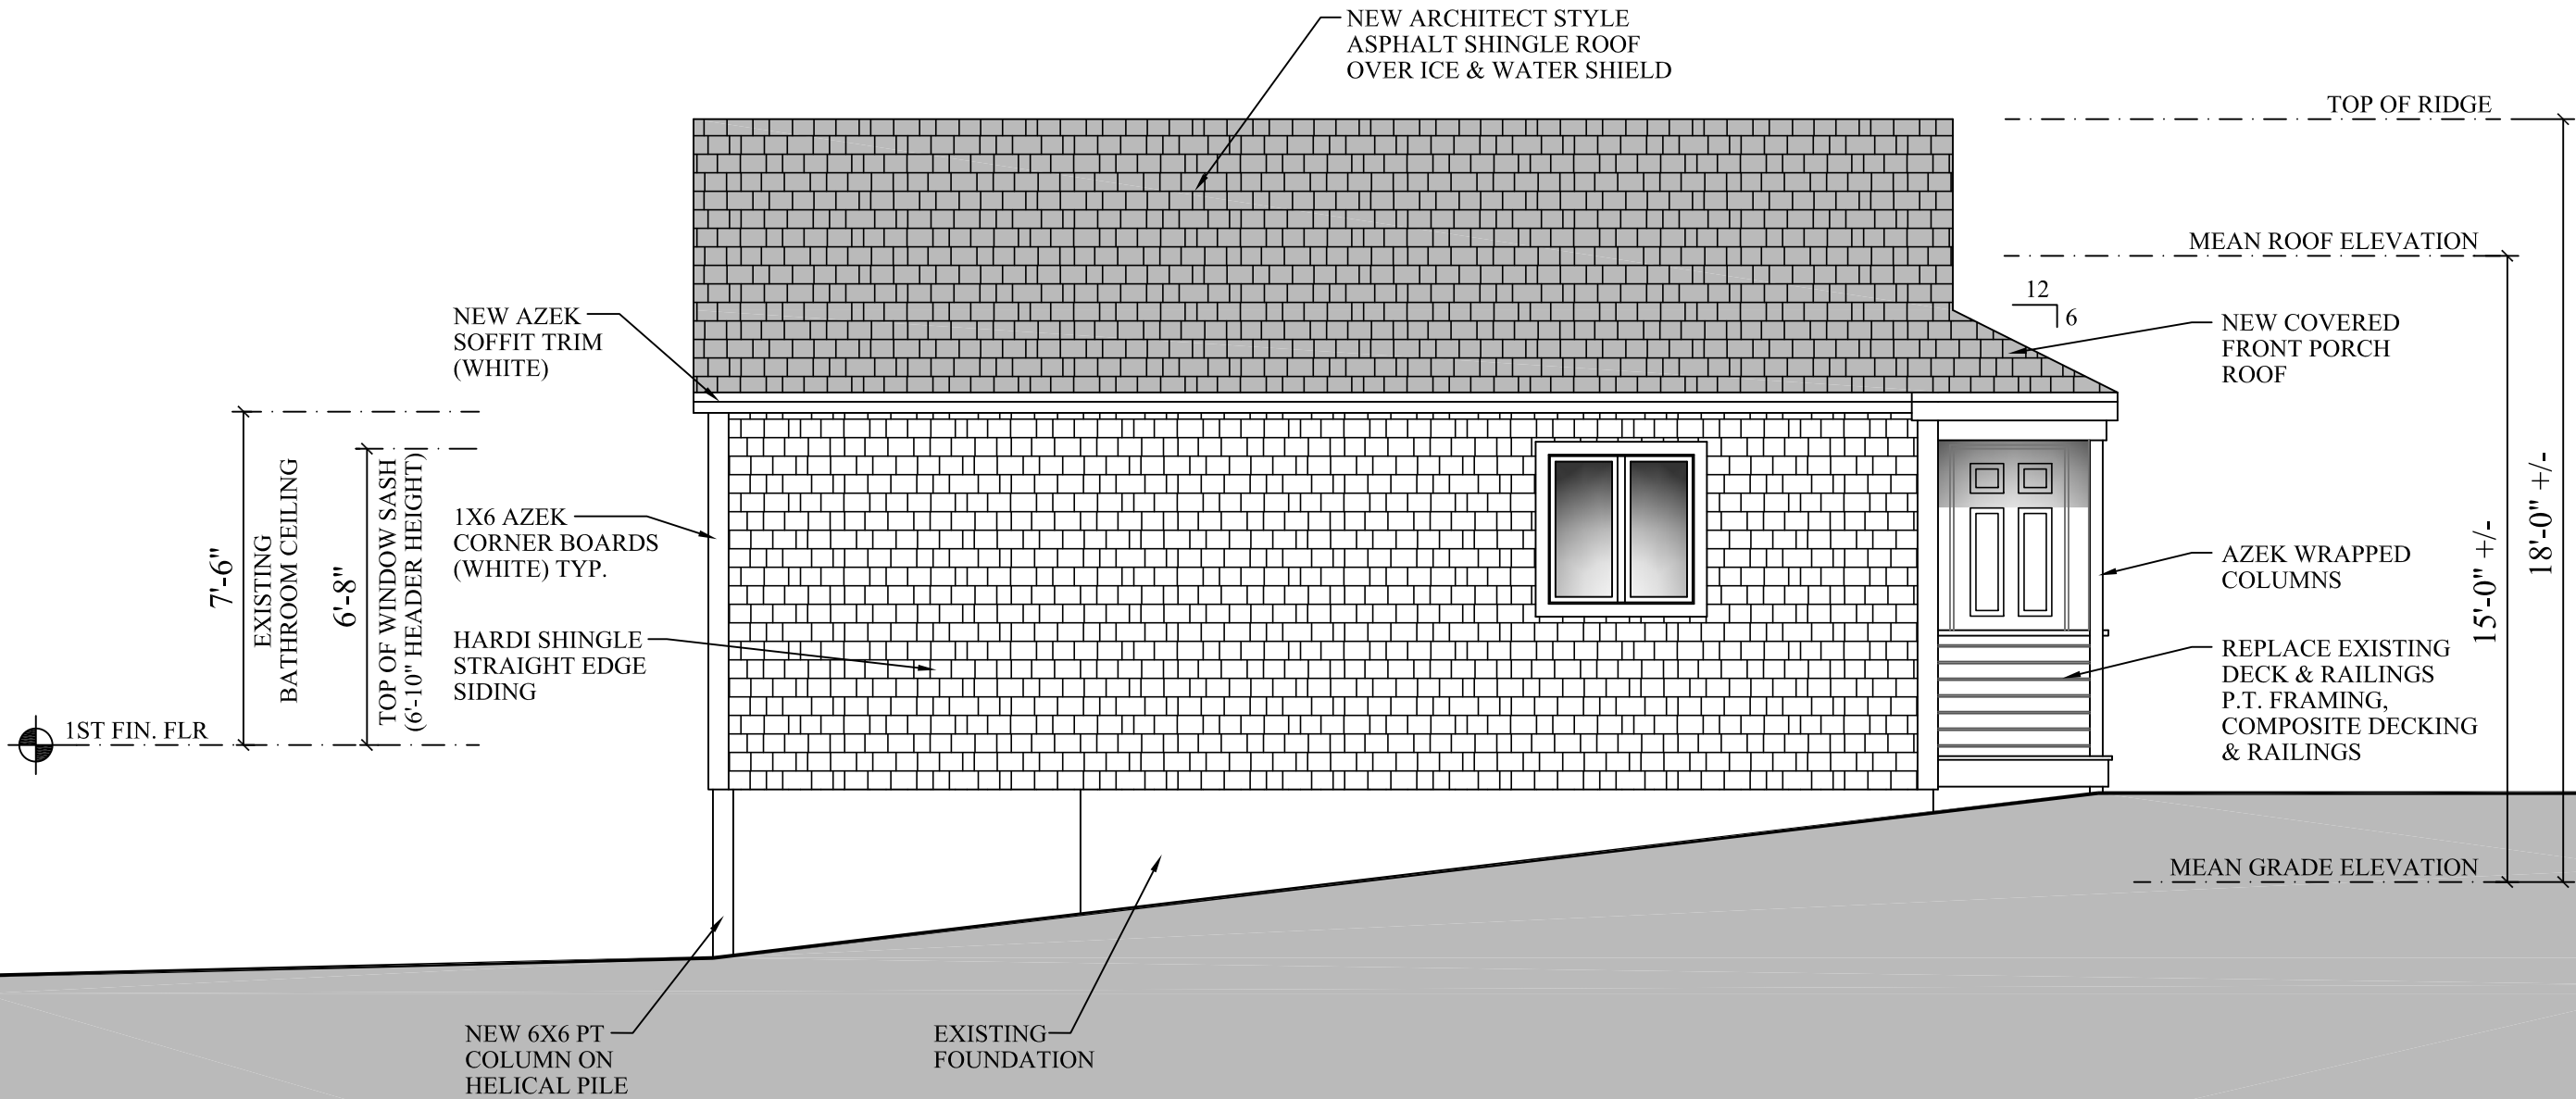

**Proposed Southwest Elevation**

1/4" = 1'-0"