


Left Elevation

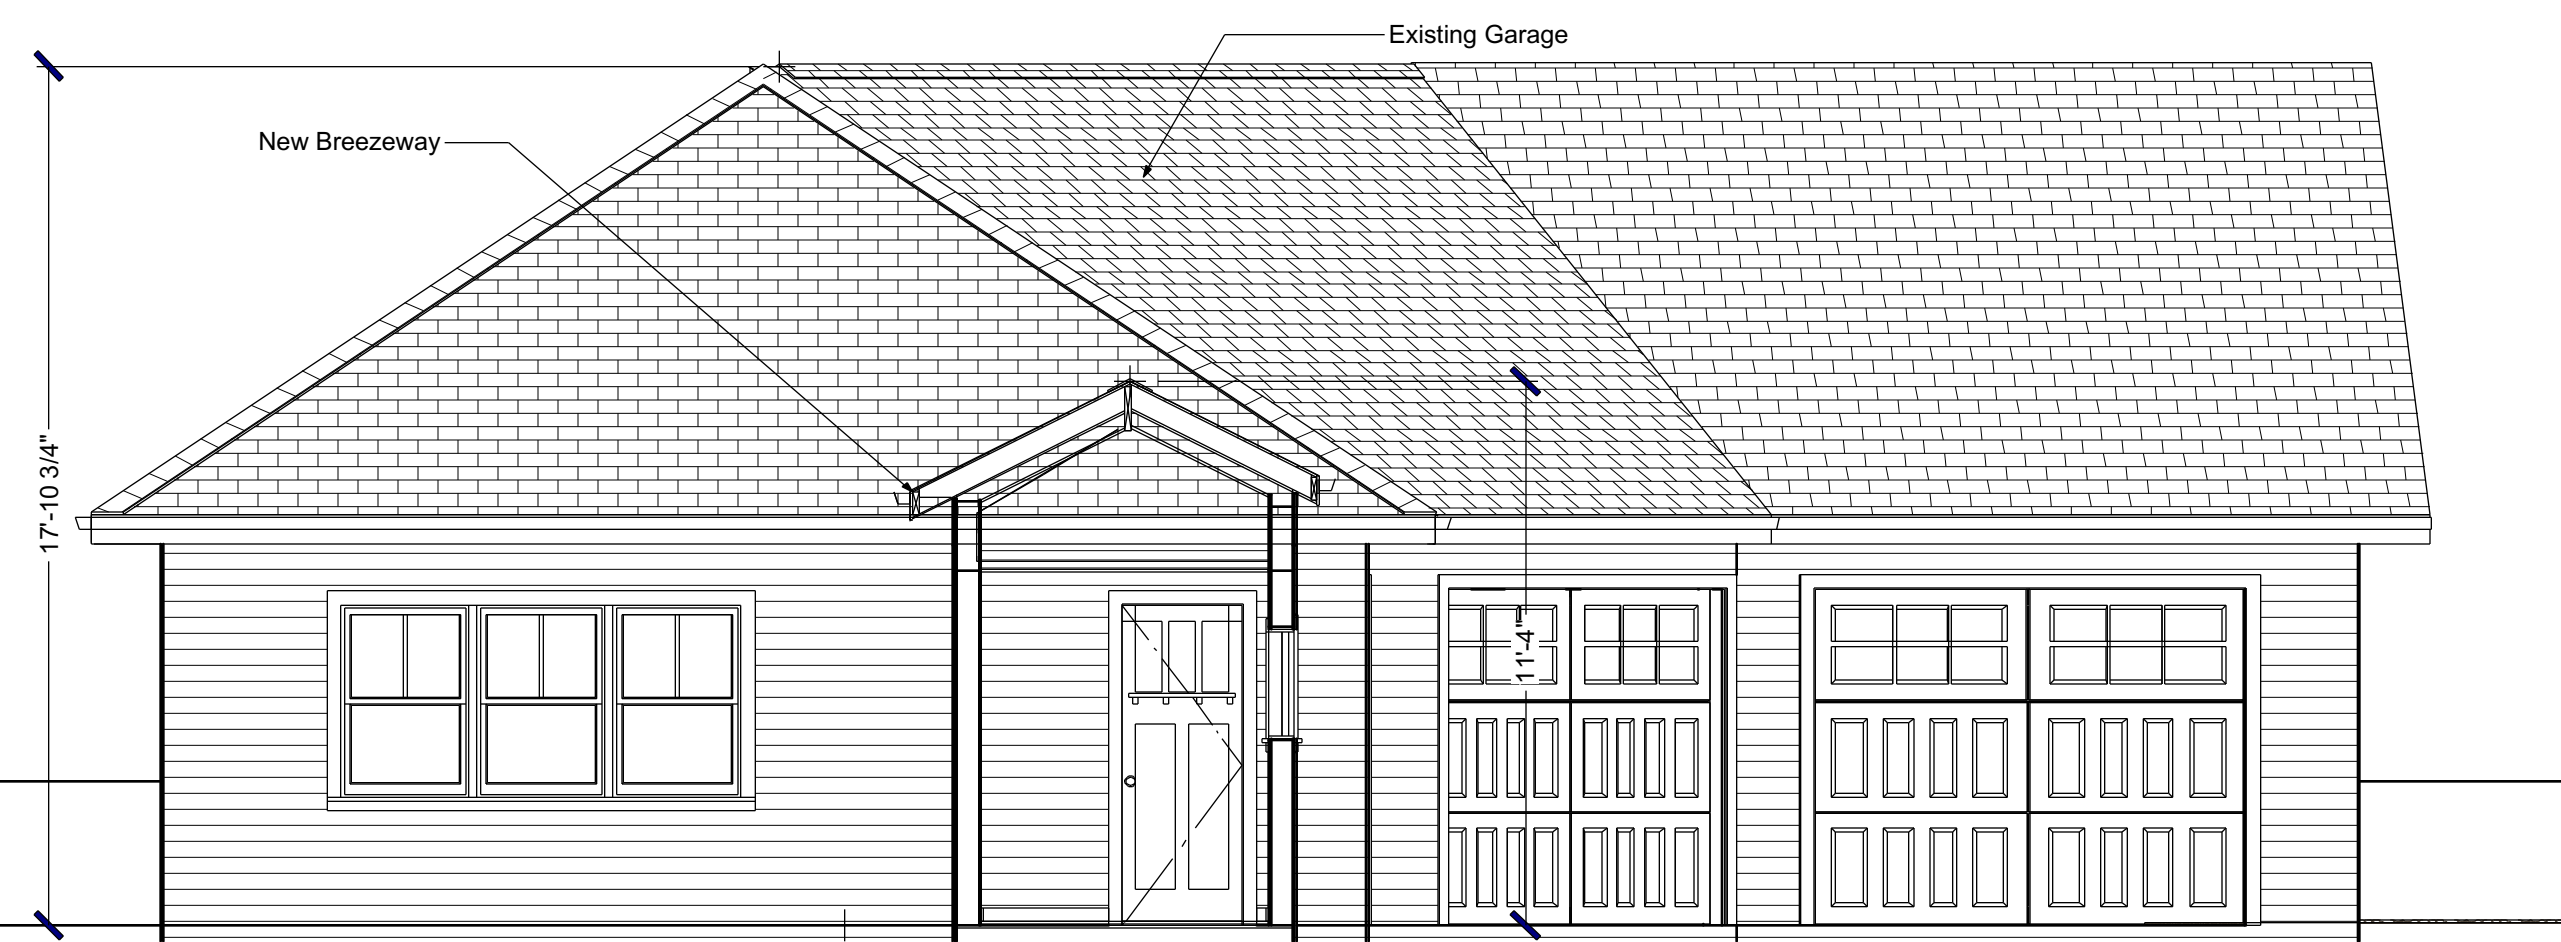

Breezeway Section @ House



Breezeway section @ Garage



Right Side Elevation - Breezeway