


\\WG\18059.1 SHEET FILES\18059 GR OSRD.DWG Dhamel 8/15/2019 11:15 AM

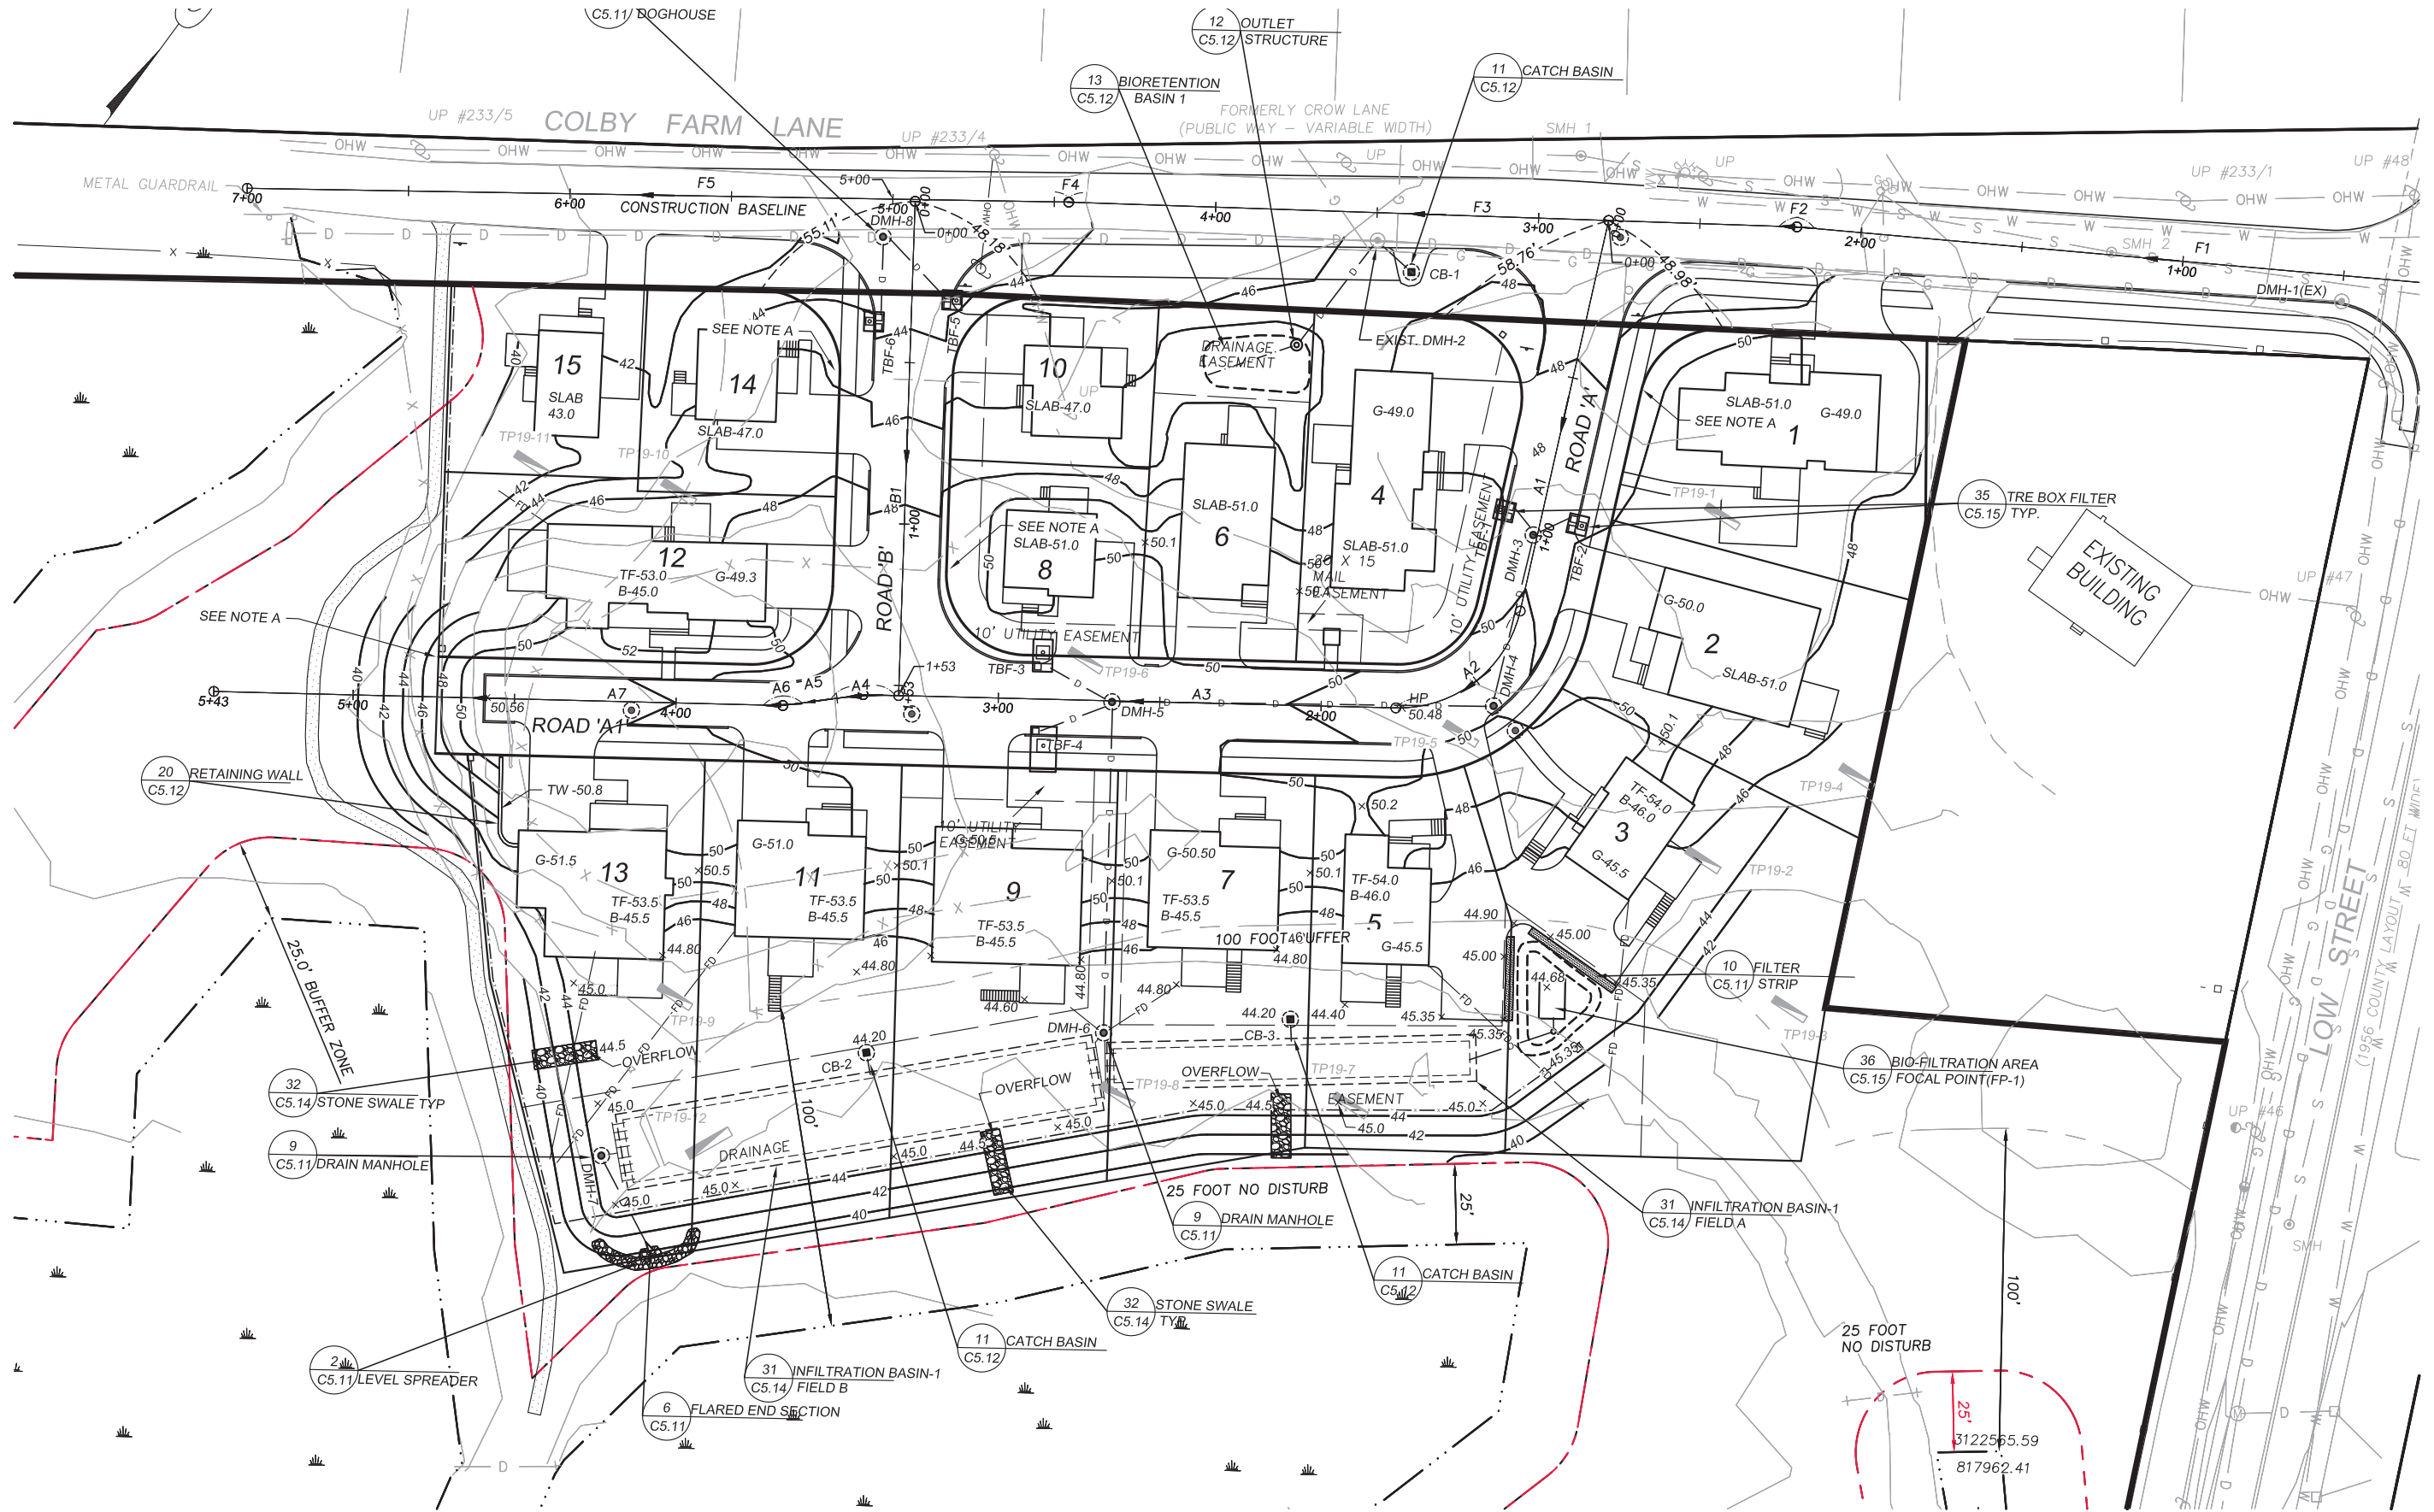

SCALE: 1"=30'

30 20 10 0 30 60 90 FEET

I CERTIFY,  
 1) THE PREPARATION OF THIS PLAN IS IN ACCORDANCE WITH THE RULES AND REGULATIONS OF THE BOARD OF HEALTH.  
 2) THE CERTIFICATION IS NOT A GUARANTEE OF THE ACCURACY OF THE INFORMATION PROVIDED BY THE CLIENT OR OWNERS OF ADJACENT PROPERTIES.  
 ACCORDING TO THE RULES AND REGULATIONS OF THE BOARD OF HEALTH.

APPROVAL CONTROL L  
 NEWBURYPORT  
 DATE: \_\_\_\_\_

PLANNING BOARD SECOND SUBMISSION  
 PLANNING BOARD THIRD SUBMISSION  
 PLANNING BOARD H  
 PLAN APPROVED ON

BOARD OF HEALTH