




98 High St-First Floor

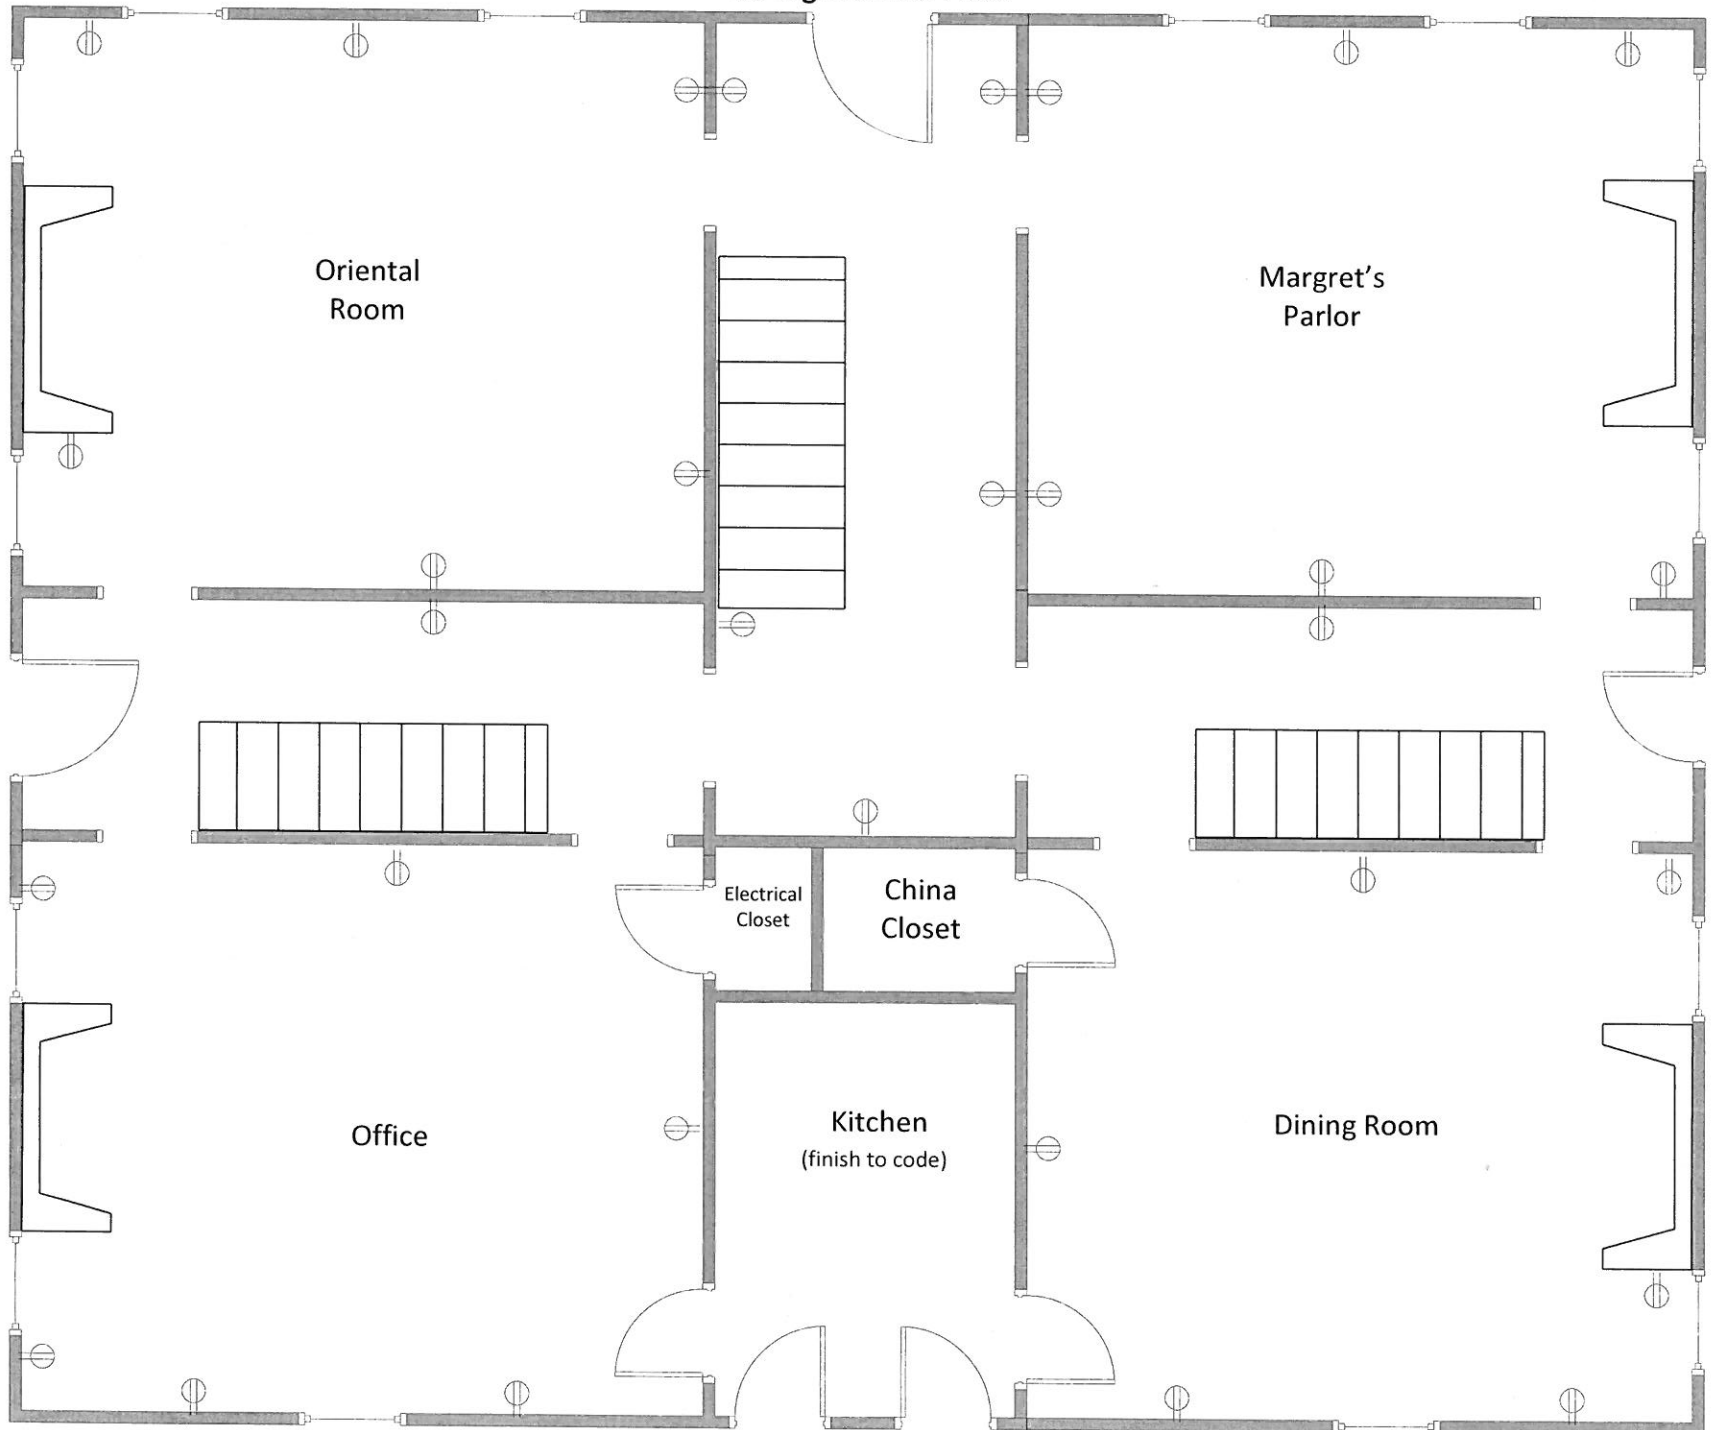


98 High St-First Floor Security and Fire

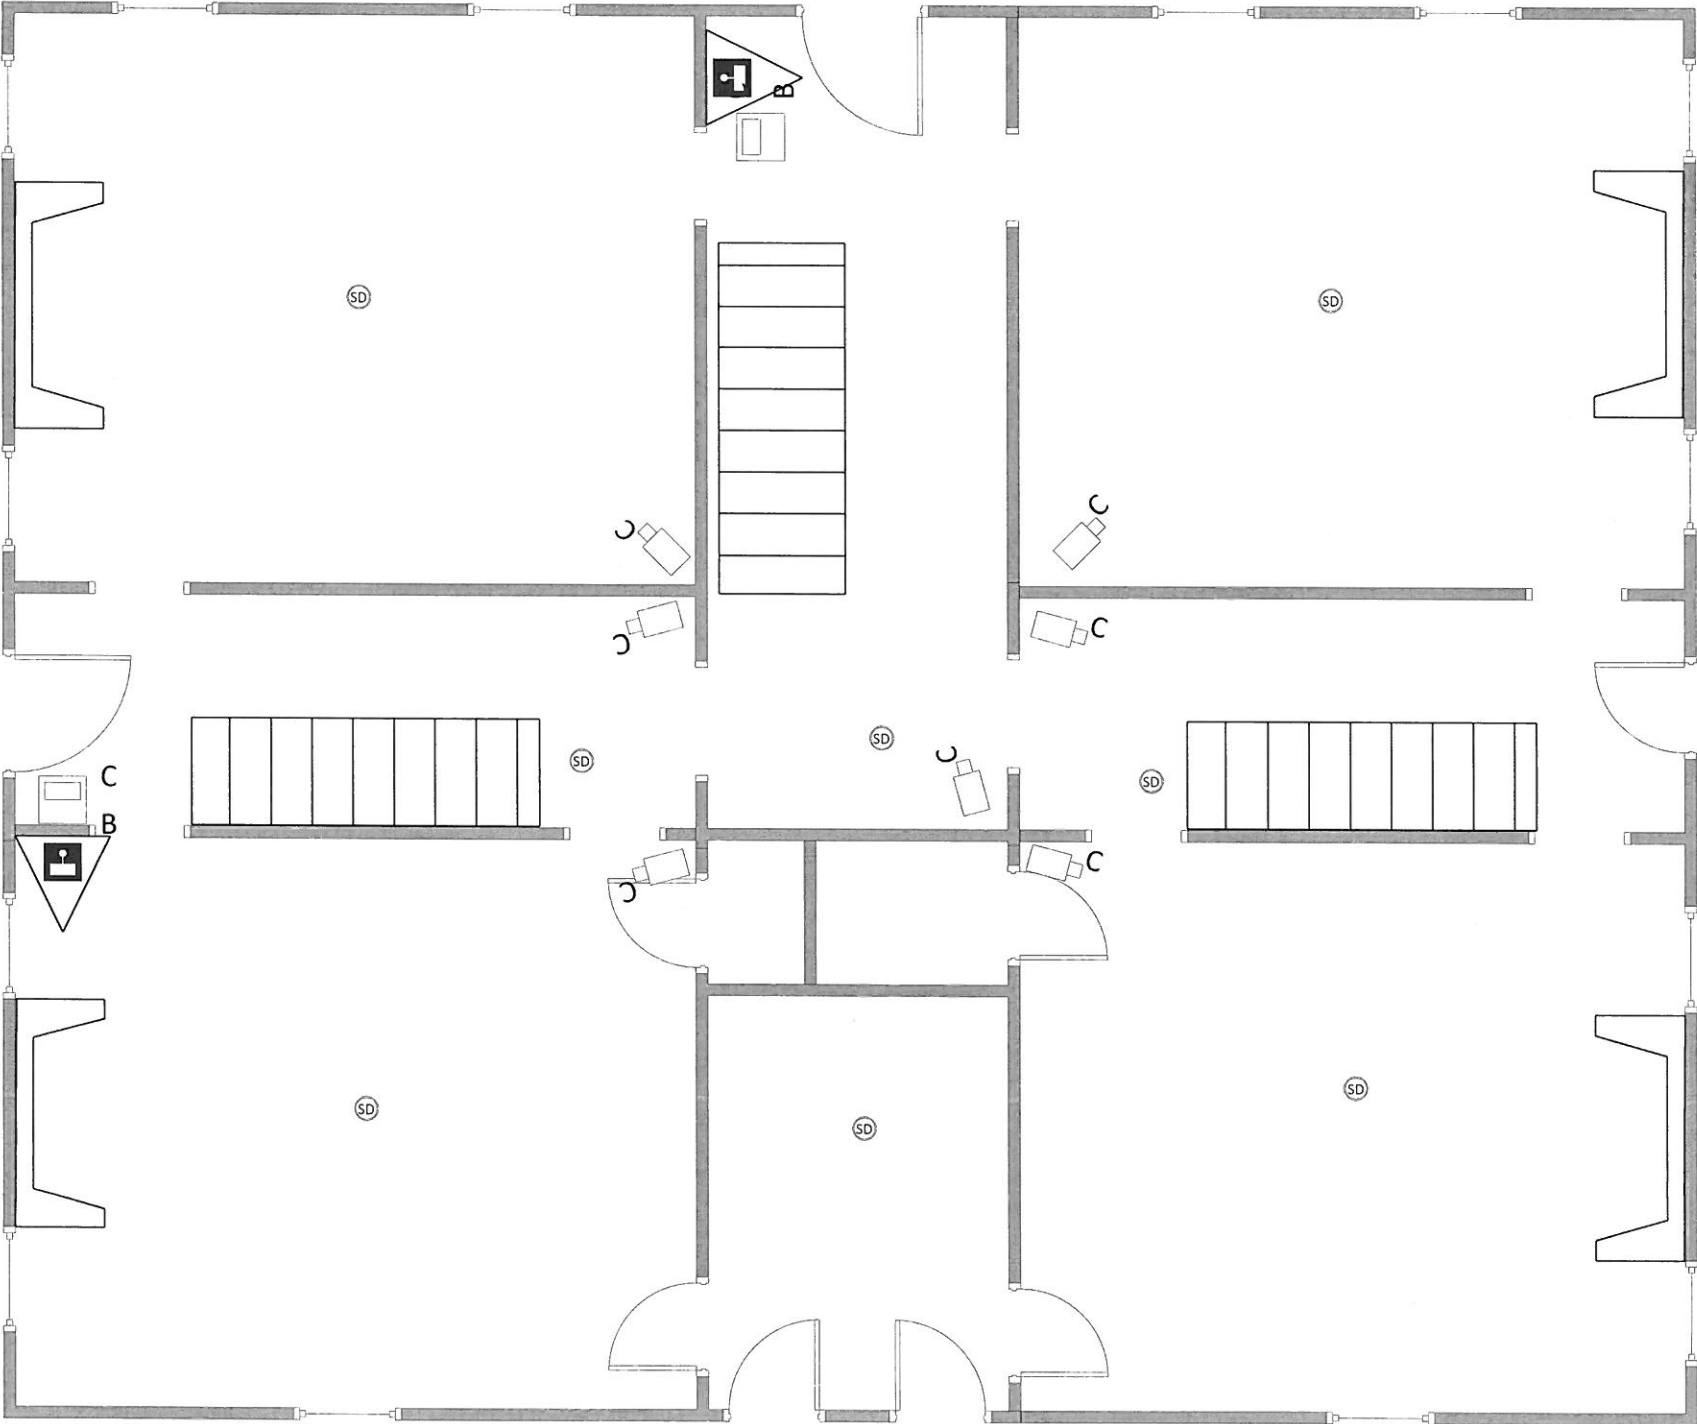


98 High St-2<sup>nd</sup> Floor

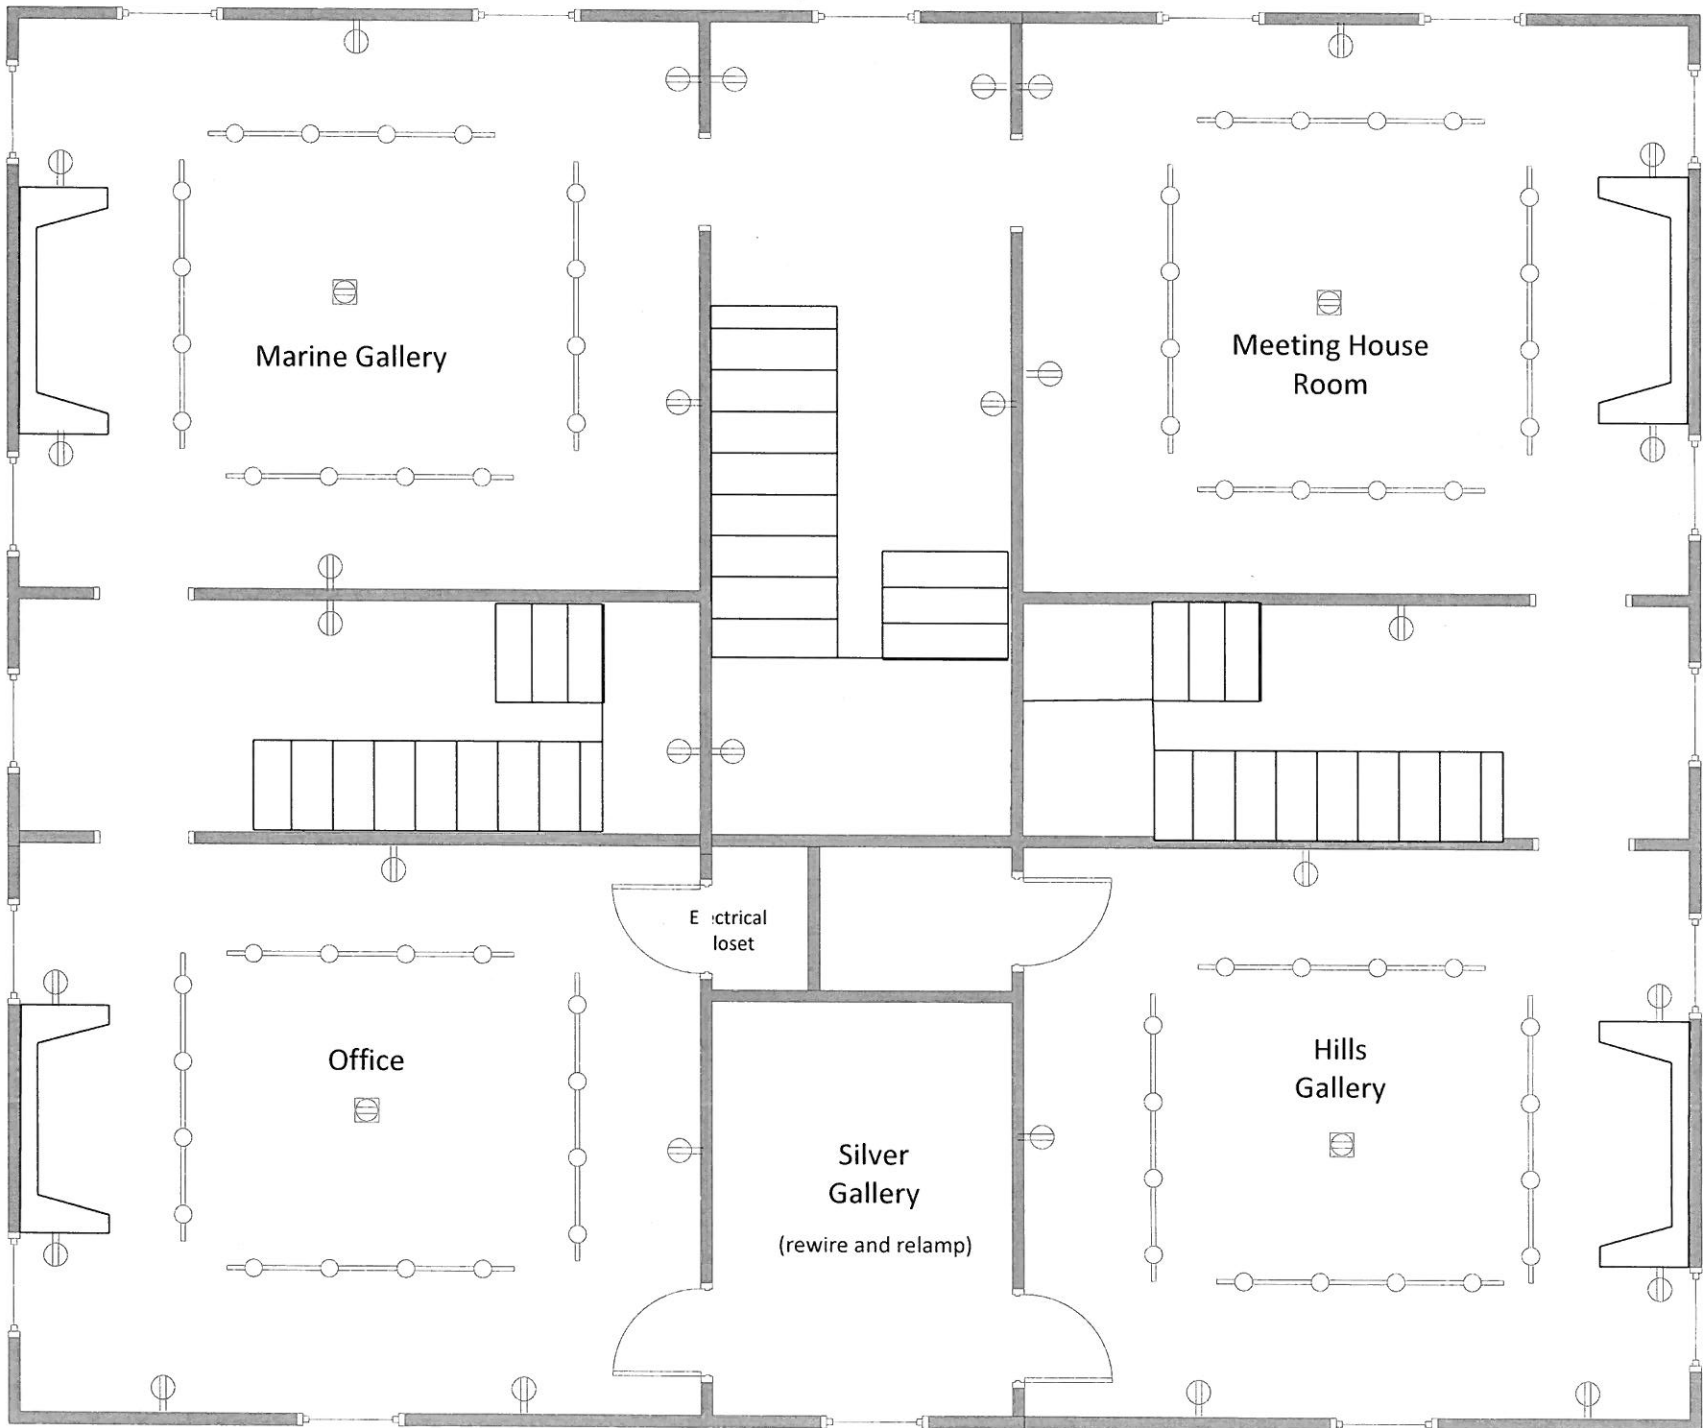


98 High St-2<sup>nd</sup> Floor Security and Fire

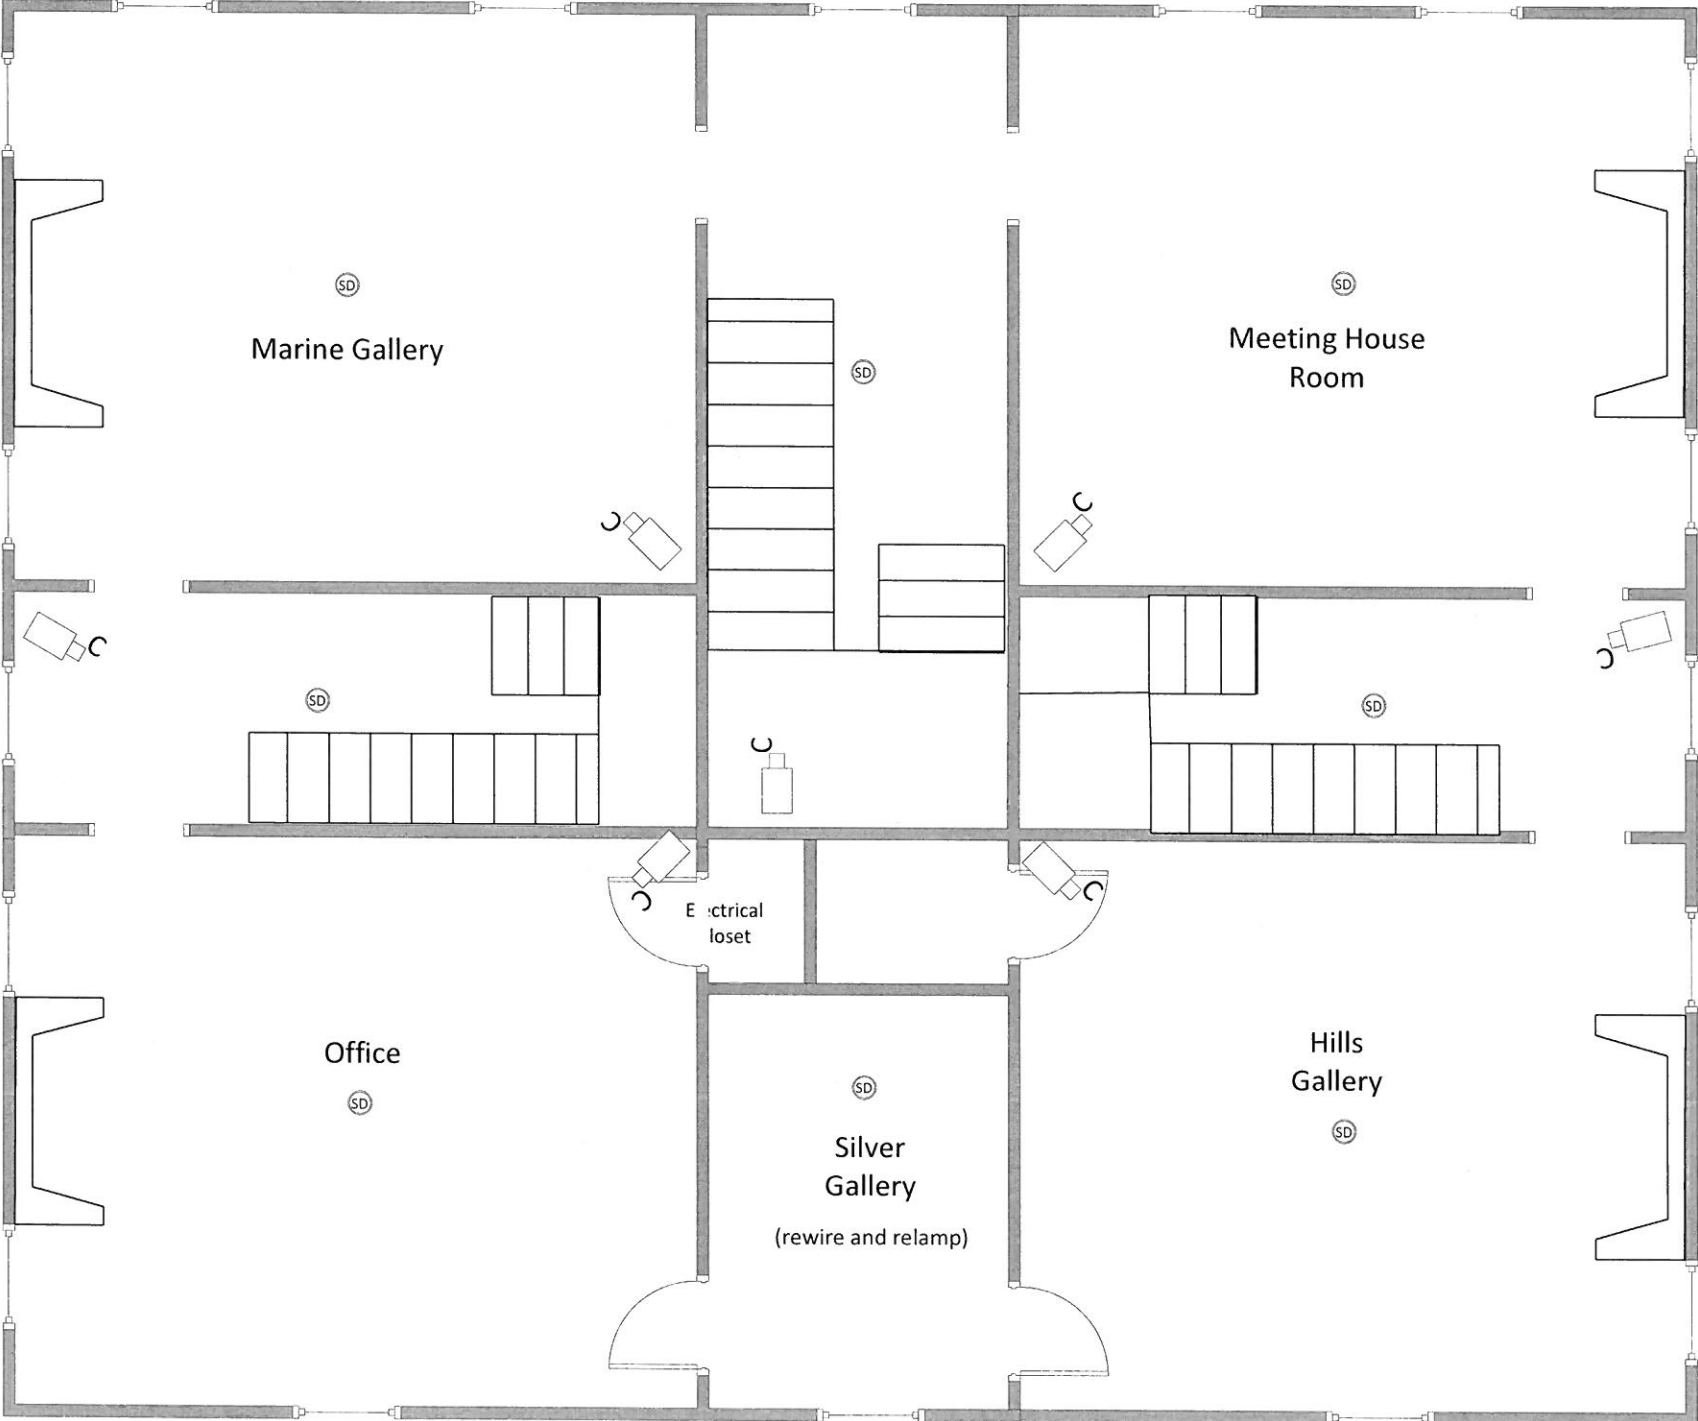


98 High St-3<sup>rd</sup> Floor

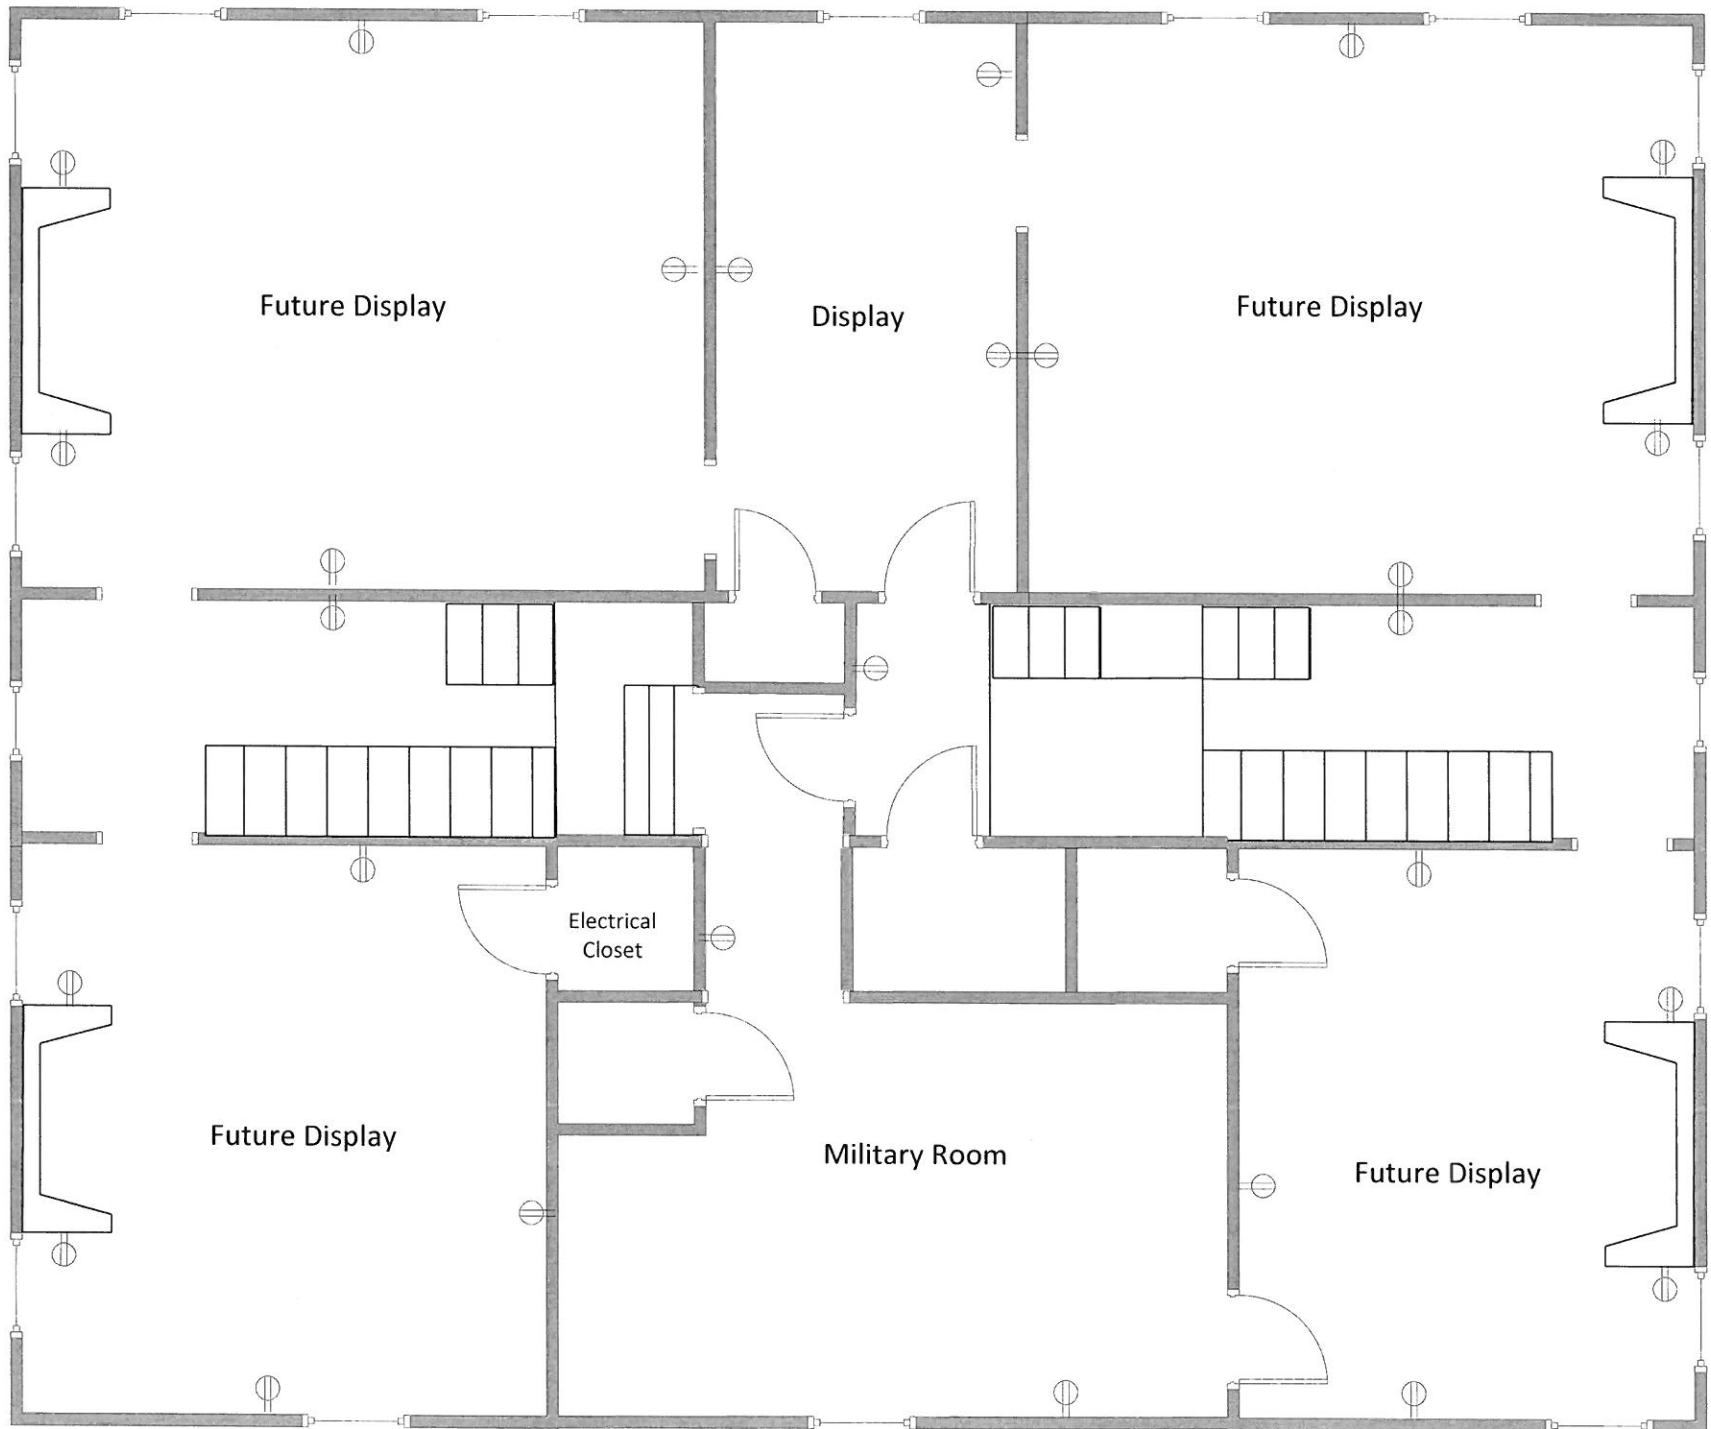


98 High St-3<sup>rd</sup> Floor Security and Fire

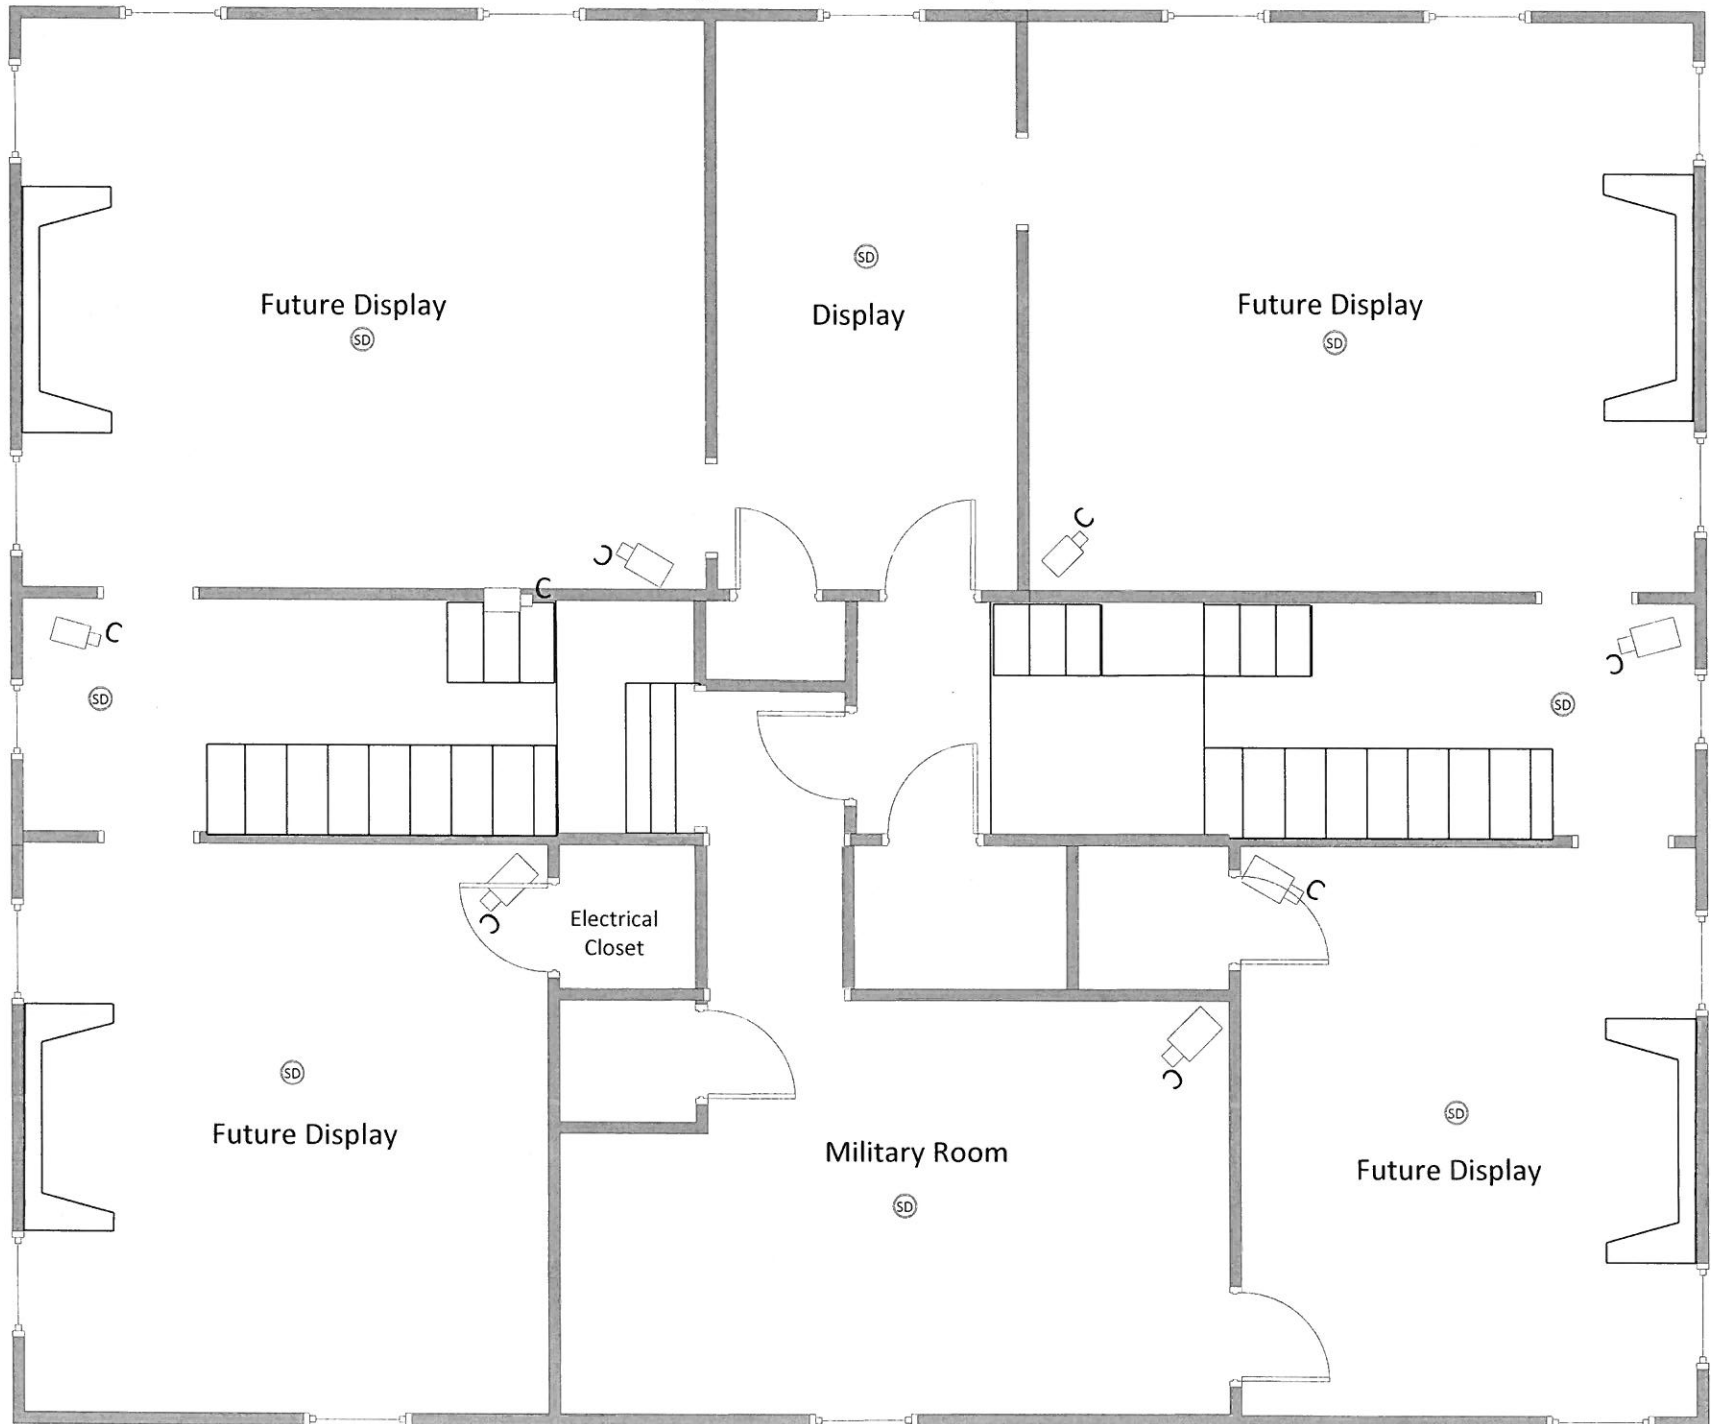

# 98 High St-Top Knot

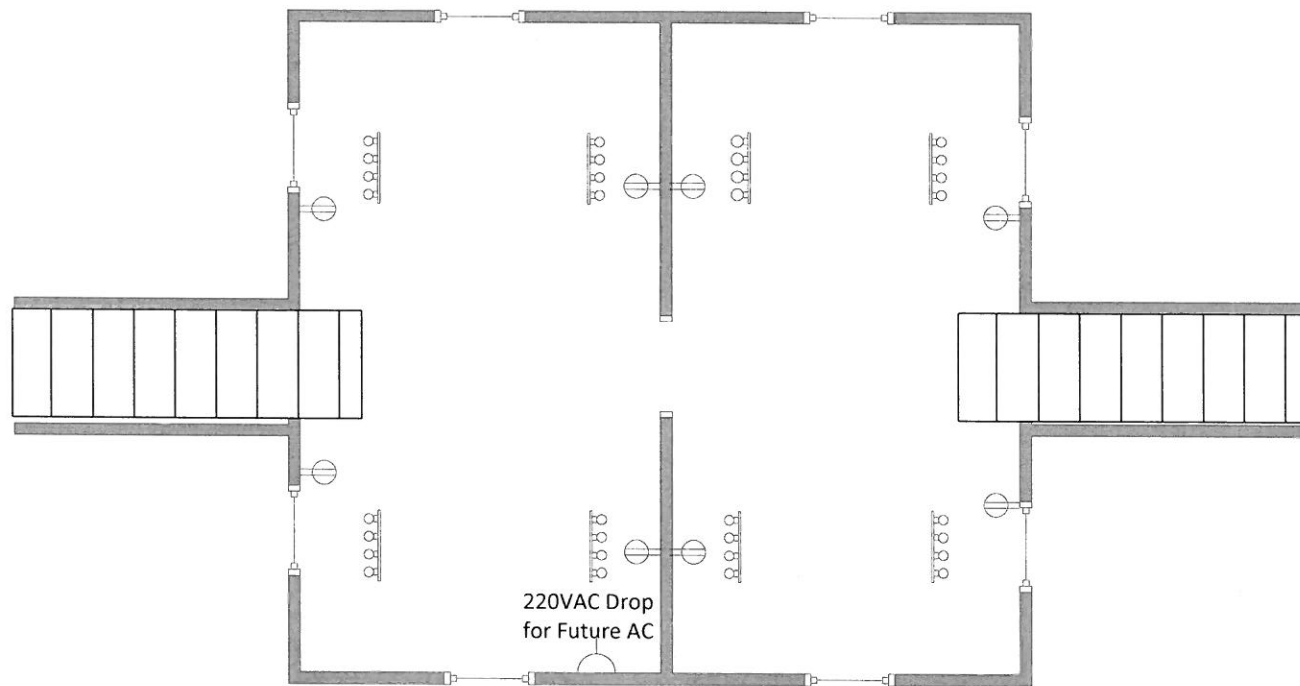

98 High St-Top Knot Security and Fire

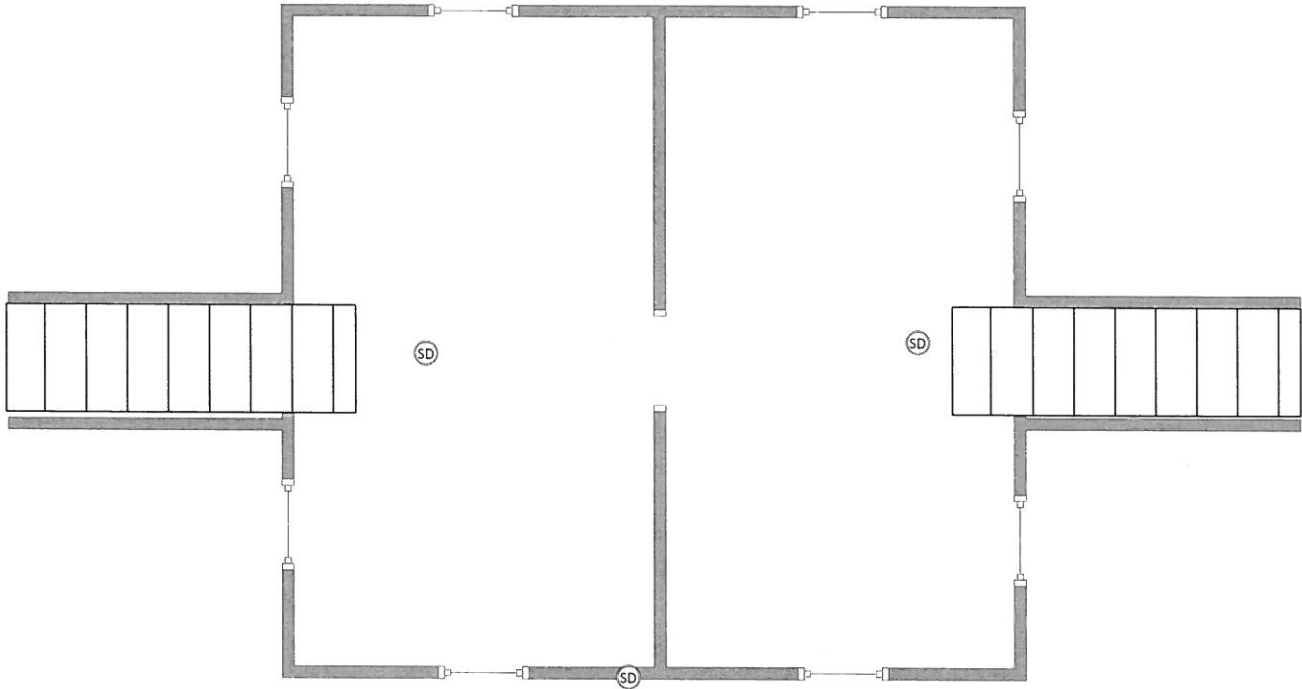



98 High St-Basement



98 High St-Basement Security and Fire

