

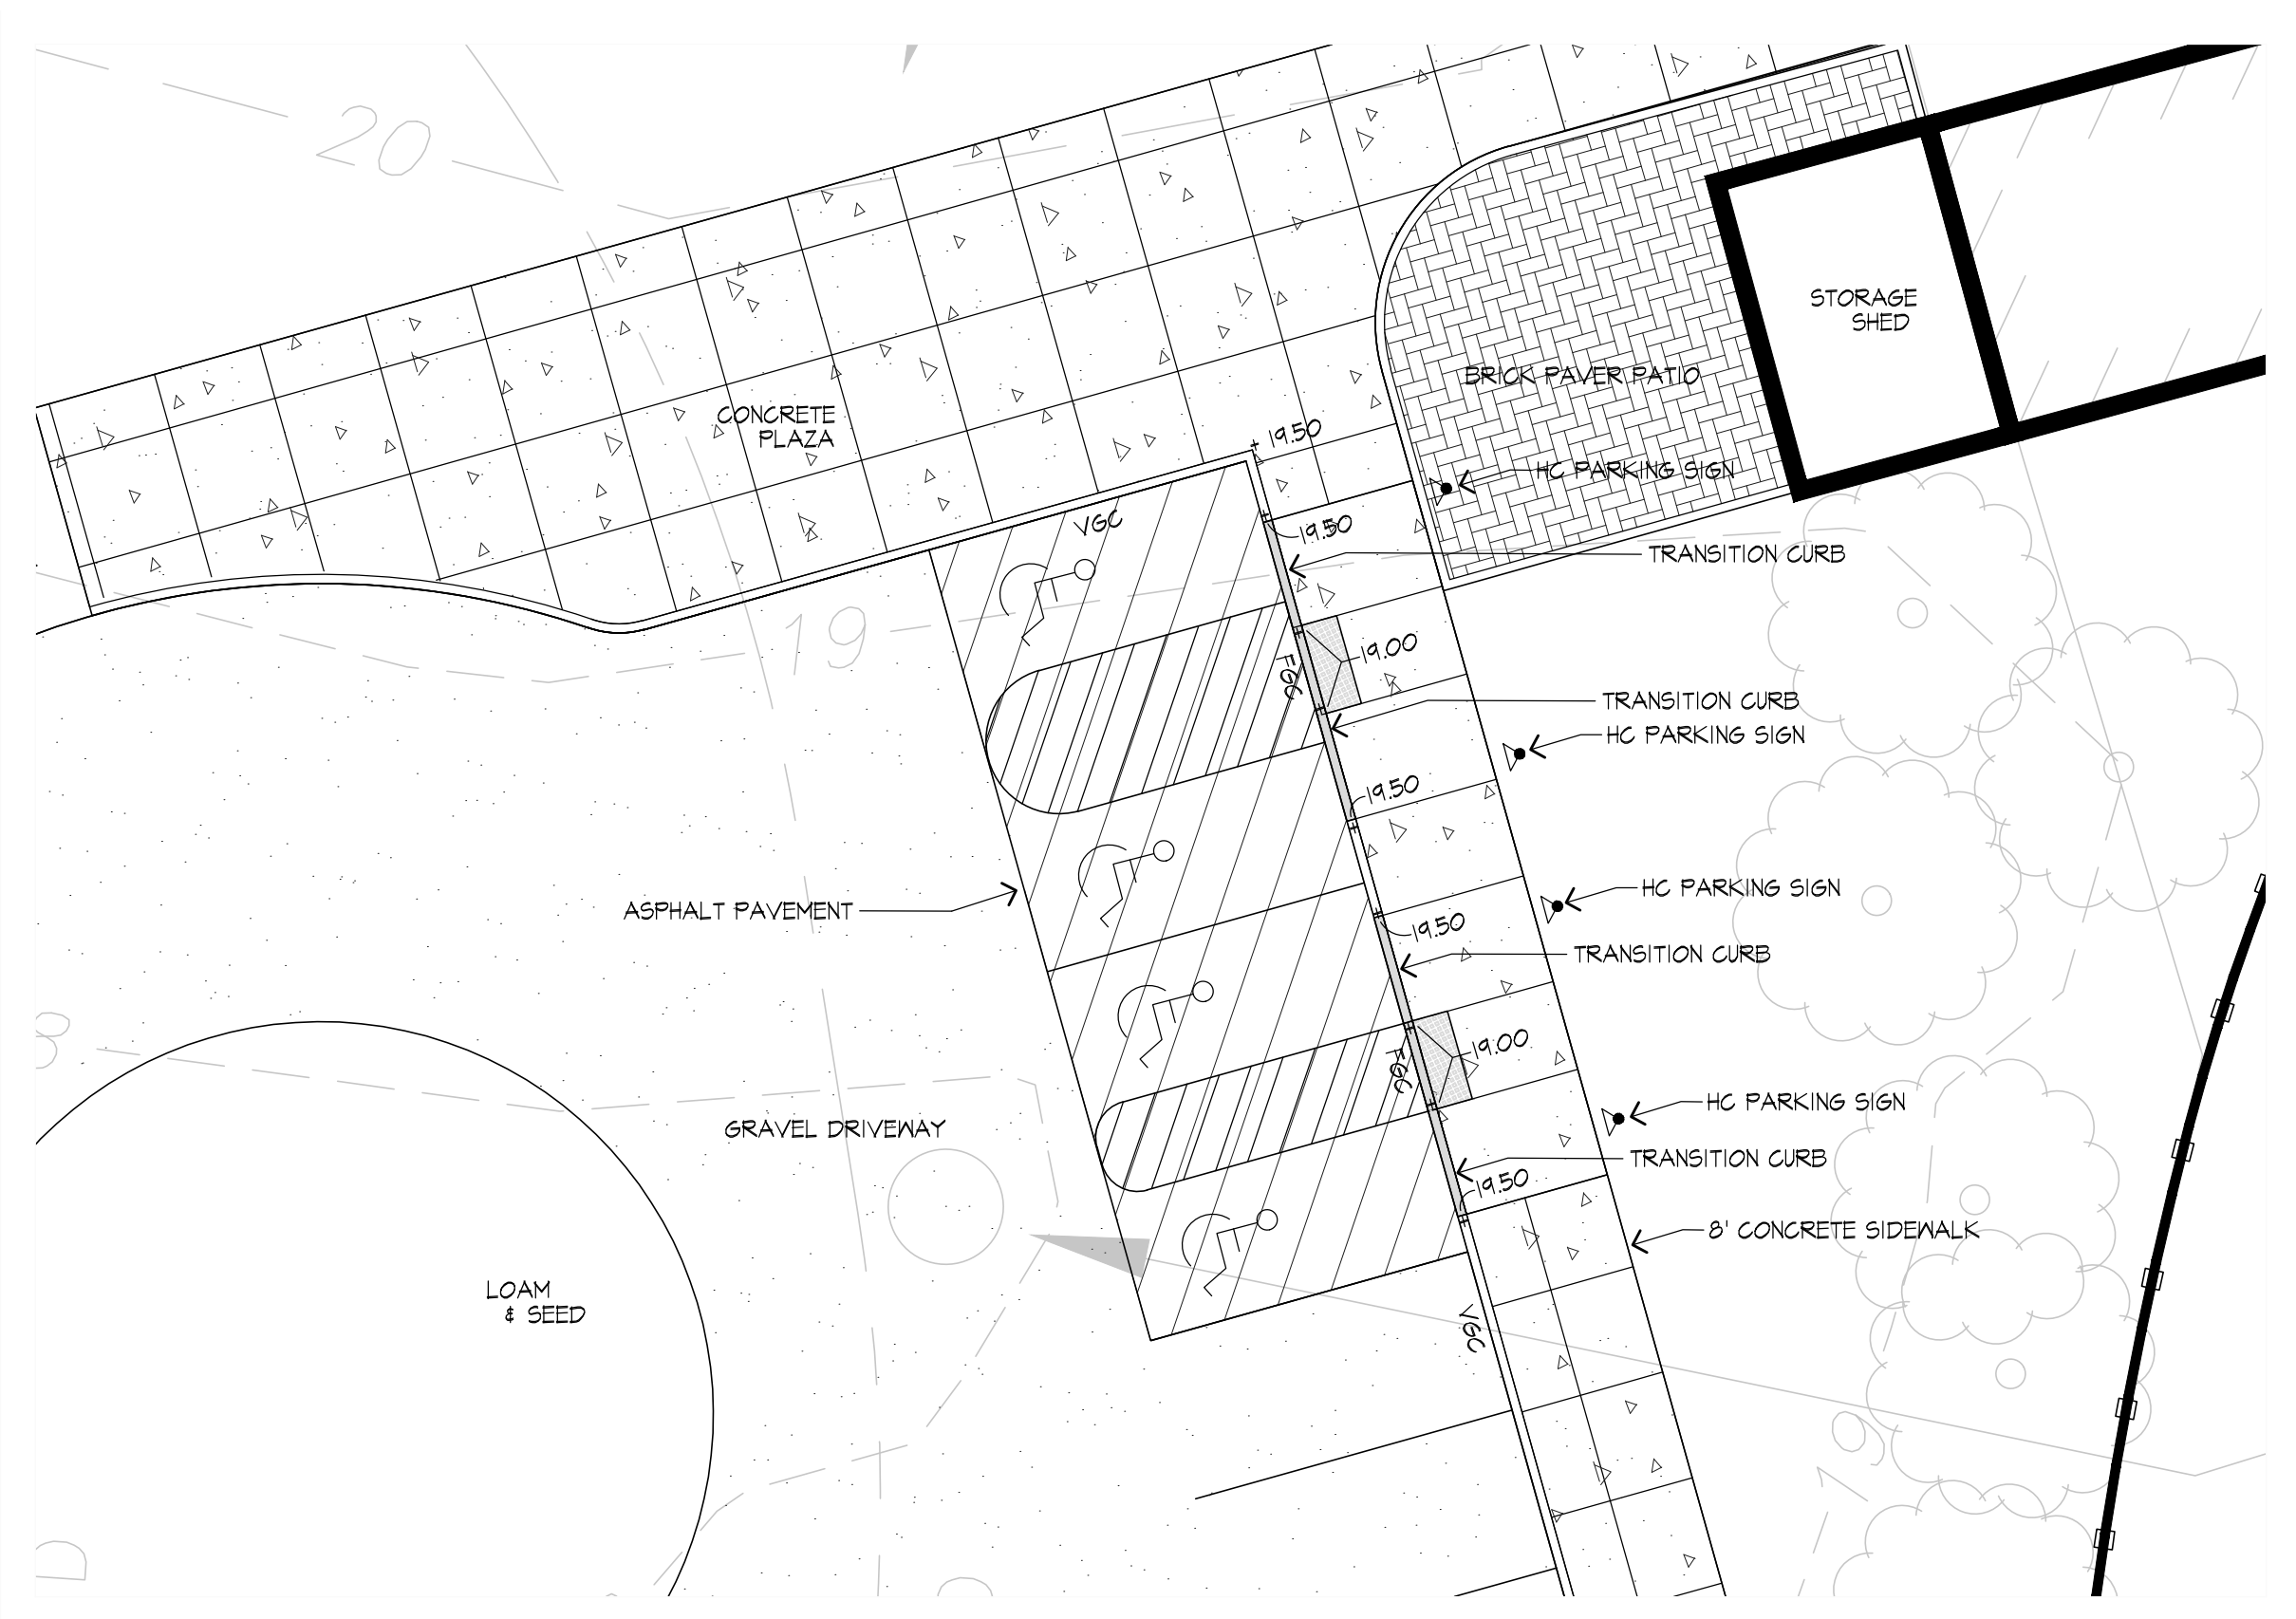


LAYOUT AND MATERIAL NOTES


1. TOPOGRAPHIC PLAN OF LAND IN NEWBURYPORT, MASSACHUSETTS, PREPARED BY DESIGN CONSULTANTS INC. OF SOMERVILLE, MASSACHUSETTS, DATED AUGUST 13, 2013
2. PRIOR TO THE START OF ANY EXCAVATION FOR THE PROJECT BOTH ON AND OFF SITE, THE CONTRACTOR SHALL NOTIFY DIGSAFE AND BE PROVIDED WITH A DIGSAFE NUMBER INDICATING THAT ALL EXISTING UTILITIES HAVE BEEN LOCATED AND MARKED
3. CONTRACTOR(S) SHALL THOROUGHLY FAMILIARIZE THEMSELVES WITH ALL CONSTRUCTION DOCUMENTS, SPECIFICATIONS, AND SITE CONDITIONS PRIOR TO BIDDING AND PRIOR TO CONSTRUCTION.
4. ANY DISCREPANCIES BETWEEN DRAWINGS, SPECIFICATIONS, AND SITE CONDITIONS SHALL BE REPORTED IMMEDIATELY TO THE LANDSCAPE ARCHITECT FOR CLARIFICATION AND RESOLUTION PRIOR TO BIDDING OR CONSTRUCTION.
5. ALL DIMENSIONS ARE TAKEN TO THE FIELD CENTERLINE, EXCEPT WHERE OTHERWISE NOTED.
6. SCREENED IMAGES SHOW EXISTING CONDITIONS. WHERE EXISTING CONDITIONS LIE UNDER OR ARE IMPINGED UPON BY PROPOSED BUILDINGS AND/OR SITE ELEMENTS, THE EXISTING CONDITION WILL BE REMOVED, ABANDONED AND/OR CAPPED OR DEMOLISHED AS REQUIRED.

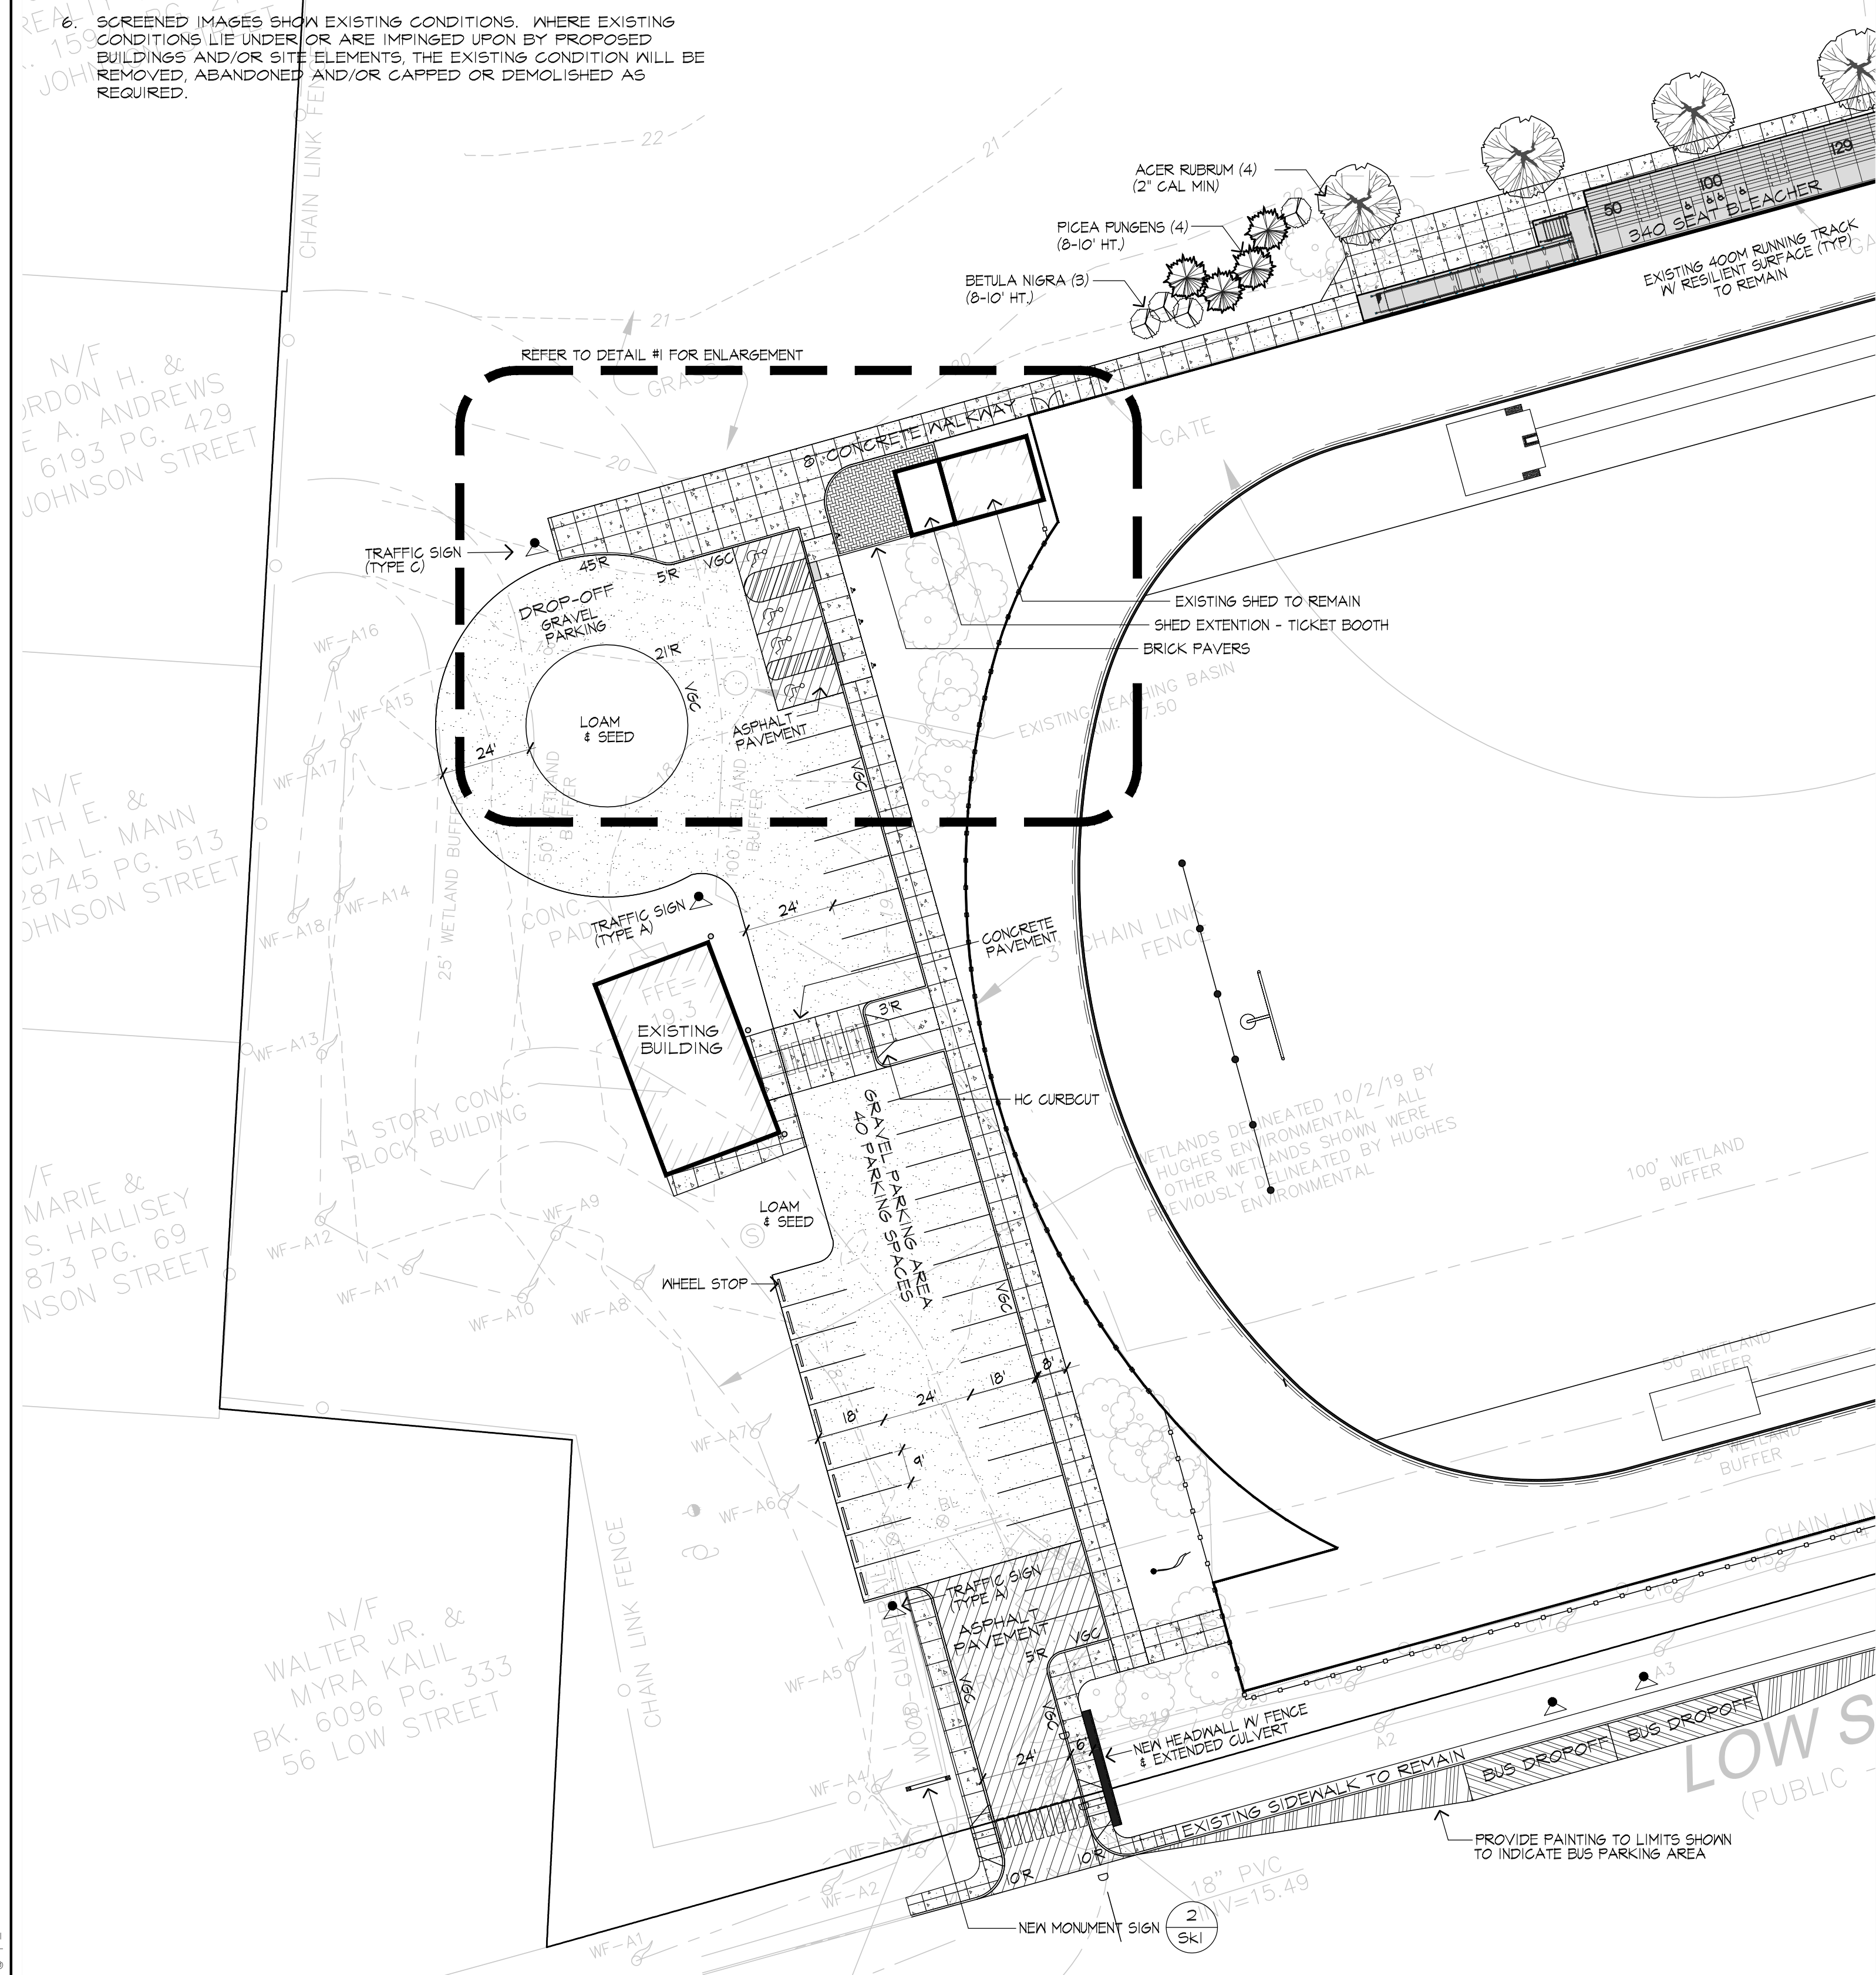


1 HC PARKING ENLARGEMENT
SCALE: 1" = 10'

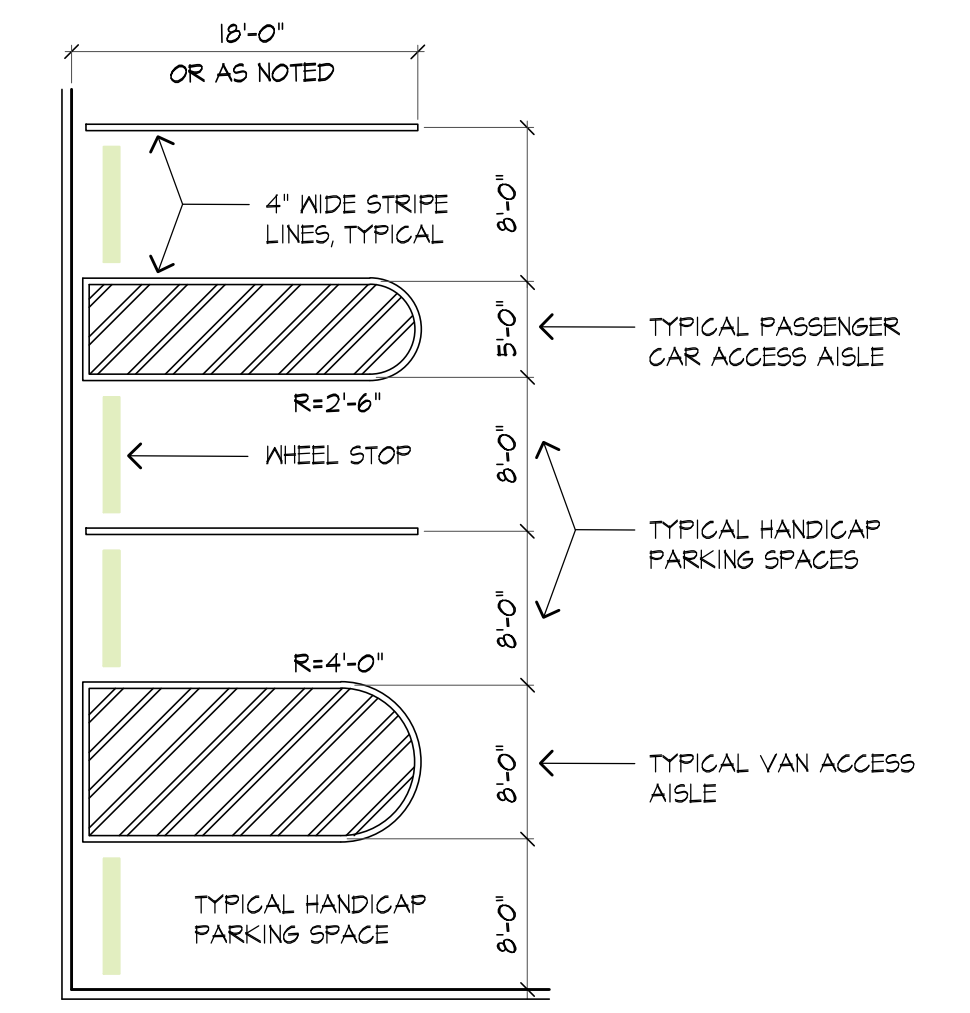

2 HANDICAP PARKING SPACE AND SIGN DETAIL
SCALE: 1" = 10'-0"

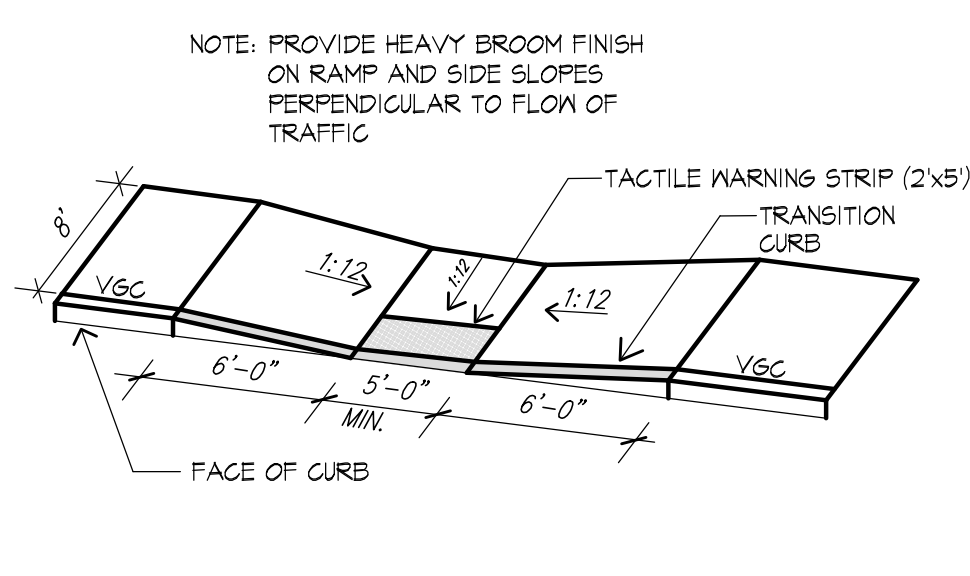


3 CURB CUT AND RAMP
SCALE: N.T.S.

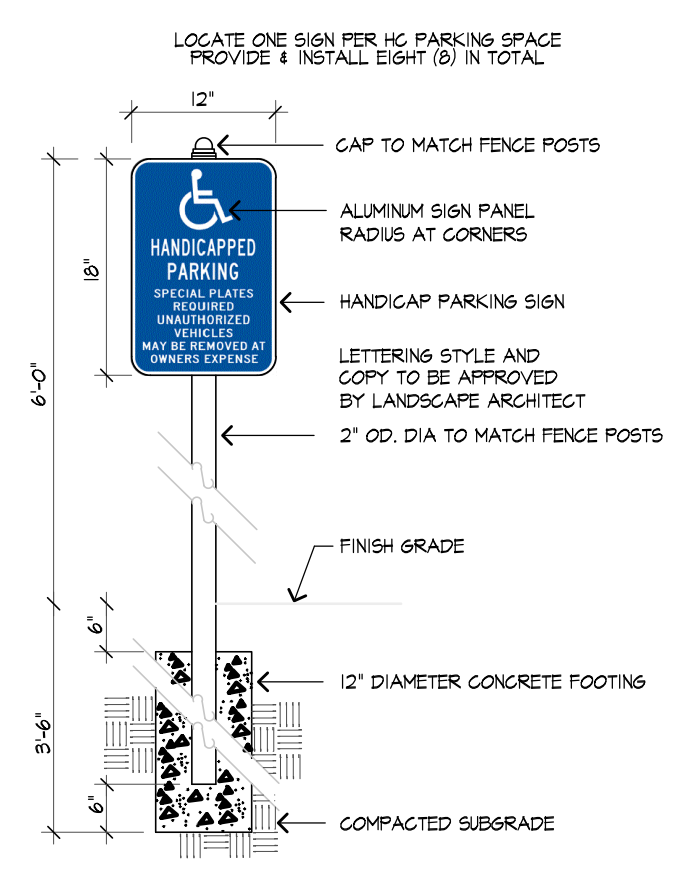


- NOTE:
1. DIMENSIONS SHOWN AT EDGE OF ROAD ARE FIXED.
 2. RAMP CROSS SECTION TO BE THE SAME AS ADJACENT SIDEWALK, I.E. DEPTH OF SURFACE AND FOUNDATION.
 3. NO RAMPS TO BE PLACED BEHIND STOP LINE.
 4. DIMENSIONS ARE SUBJECT TO CHANGE IN FIELD. ALL SLOPES AND DIMENSIONS TO COMPLY WITH A.D.A. REQUIREMENTS.
 5. PROVIDE TACTILE WARNING STRIP AT ALL CURB CUTS APPROVED PRODUCTS INCLUDE ARMOR TILE 24" x 60" ADA - C-2460, BLACK - OR APPROVED EQUAL

17 Tewksbury Street
Andover, Massachusetts 01810
978 470 8882 FAX 978 470 8890

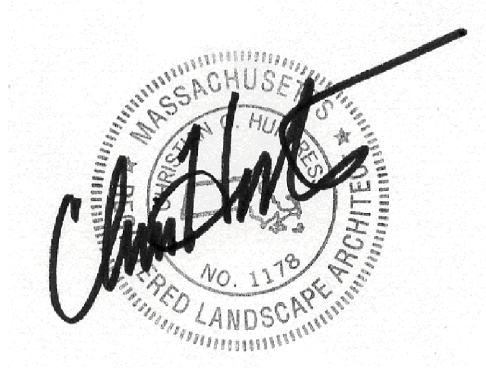

Project:
FULLER FIELD
Track & Field
Phase Two
Newburyport, Massachusetts

Drawing Title:
Layout & Materials
HC Parking Area

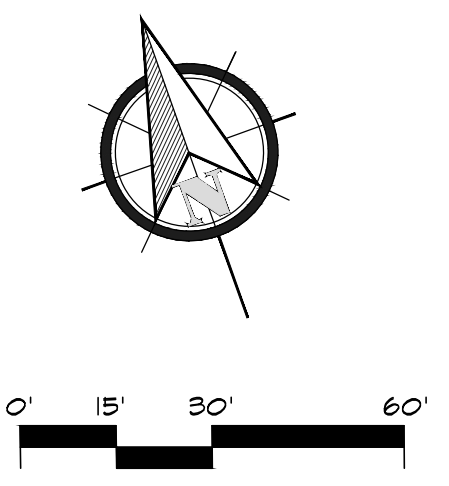

| Revision | Date |
|----------|------|
| | |
| | |
| | |
| | |
| | |

| | | | |
|----------|----------|-------------|--------|
| Scale: | 1" = 30' | Drawing No. | Sk-2 |
| Date: | 2.18.20 | Job: | 99-107 |
| File: | FR-MP | Drawn: | CCH |
| Checked: | -- | of | 2 |