




INSTITUTION FOR SAVINGS

Building Stronger Communities Together Since 1820

PLANNING BOARD

March 17, 2021

Plan Views

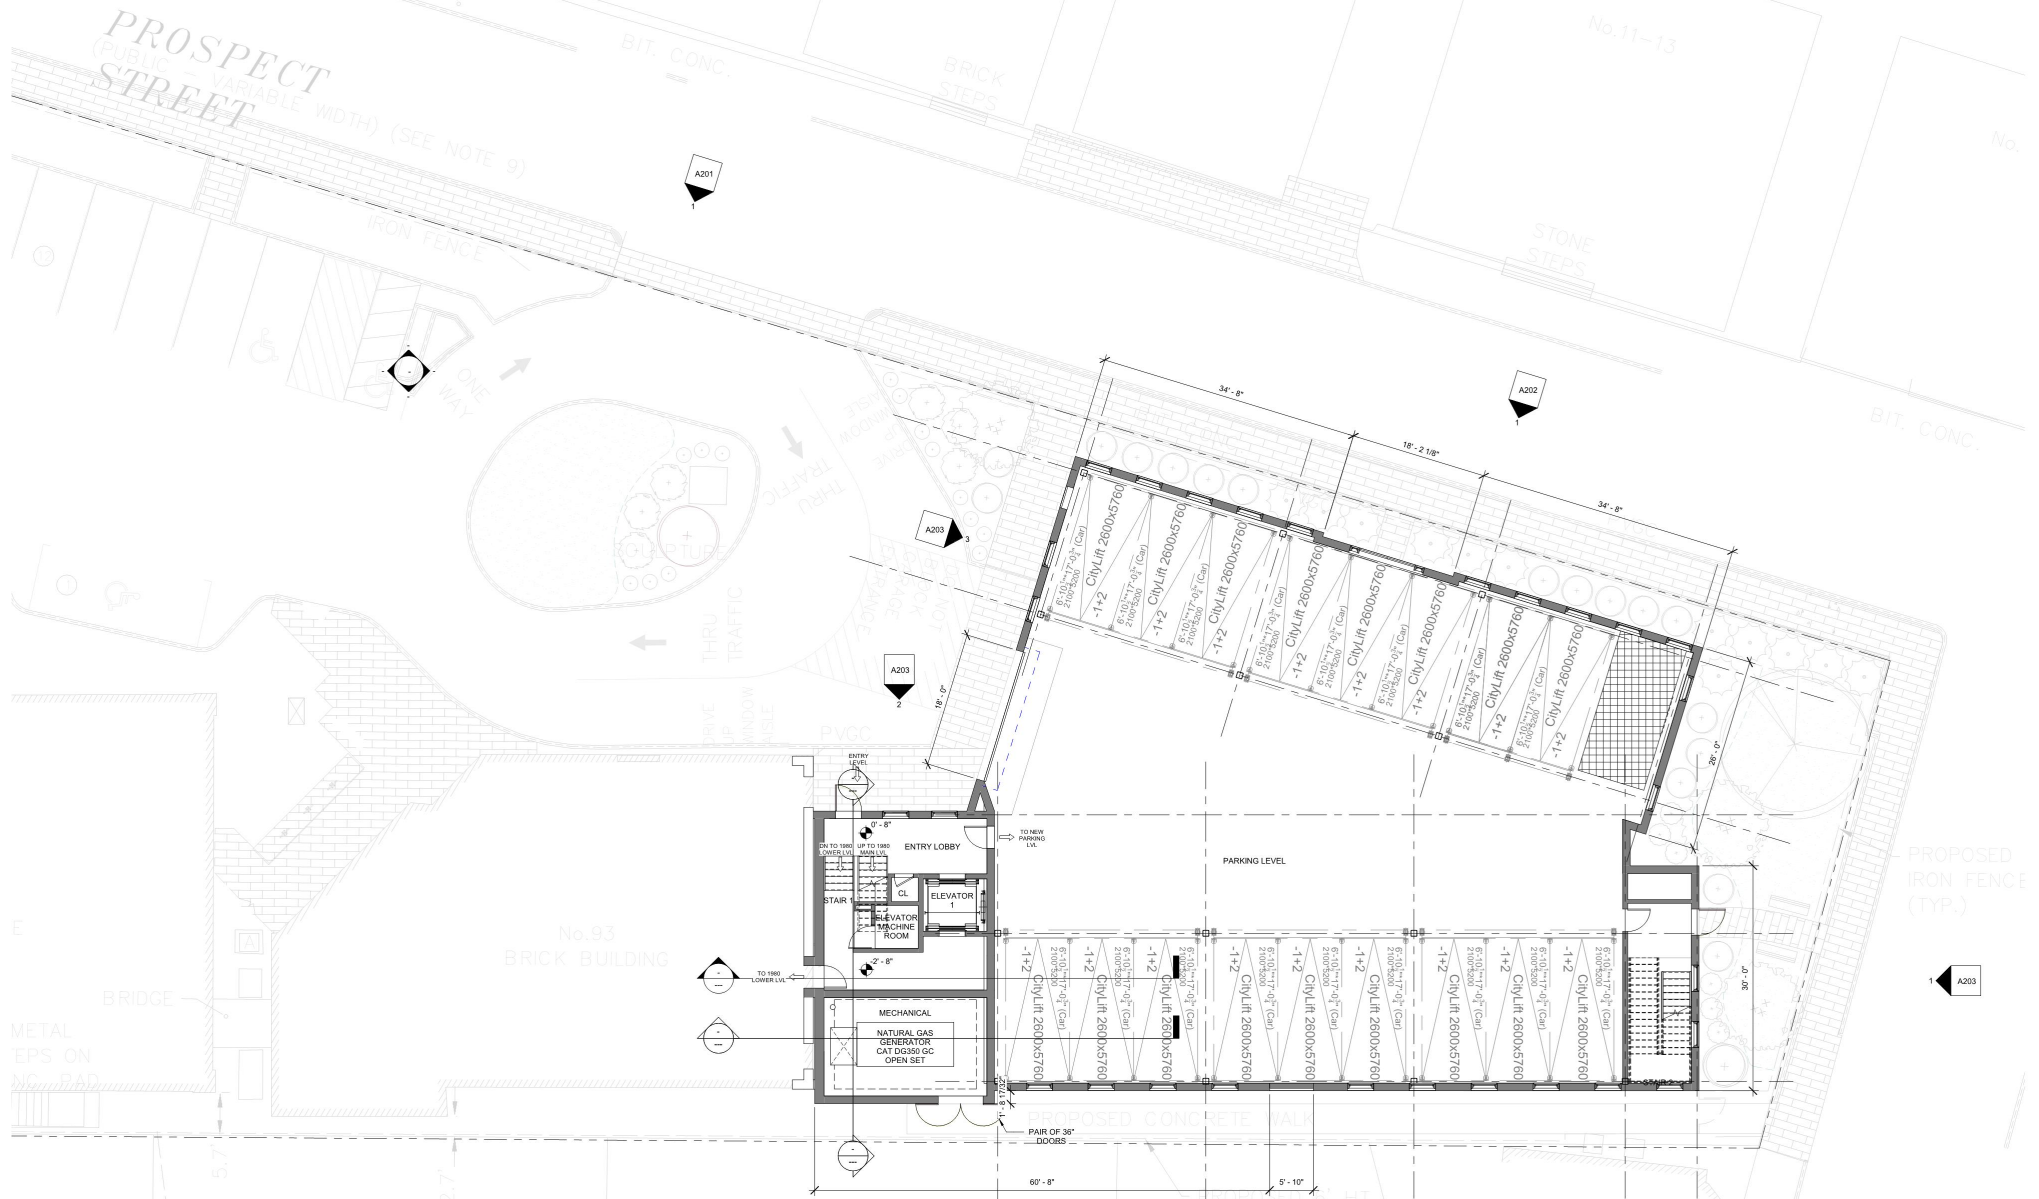


**Institution for Savings
Office Addition**

93 STATE STREET
NEWBURYPORT, MA 01950

FIRST FLOOR PLAN

03/10/2021

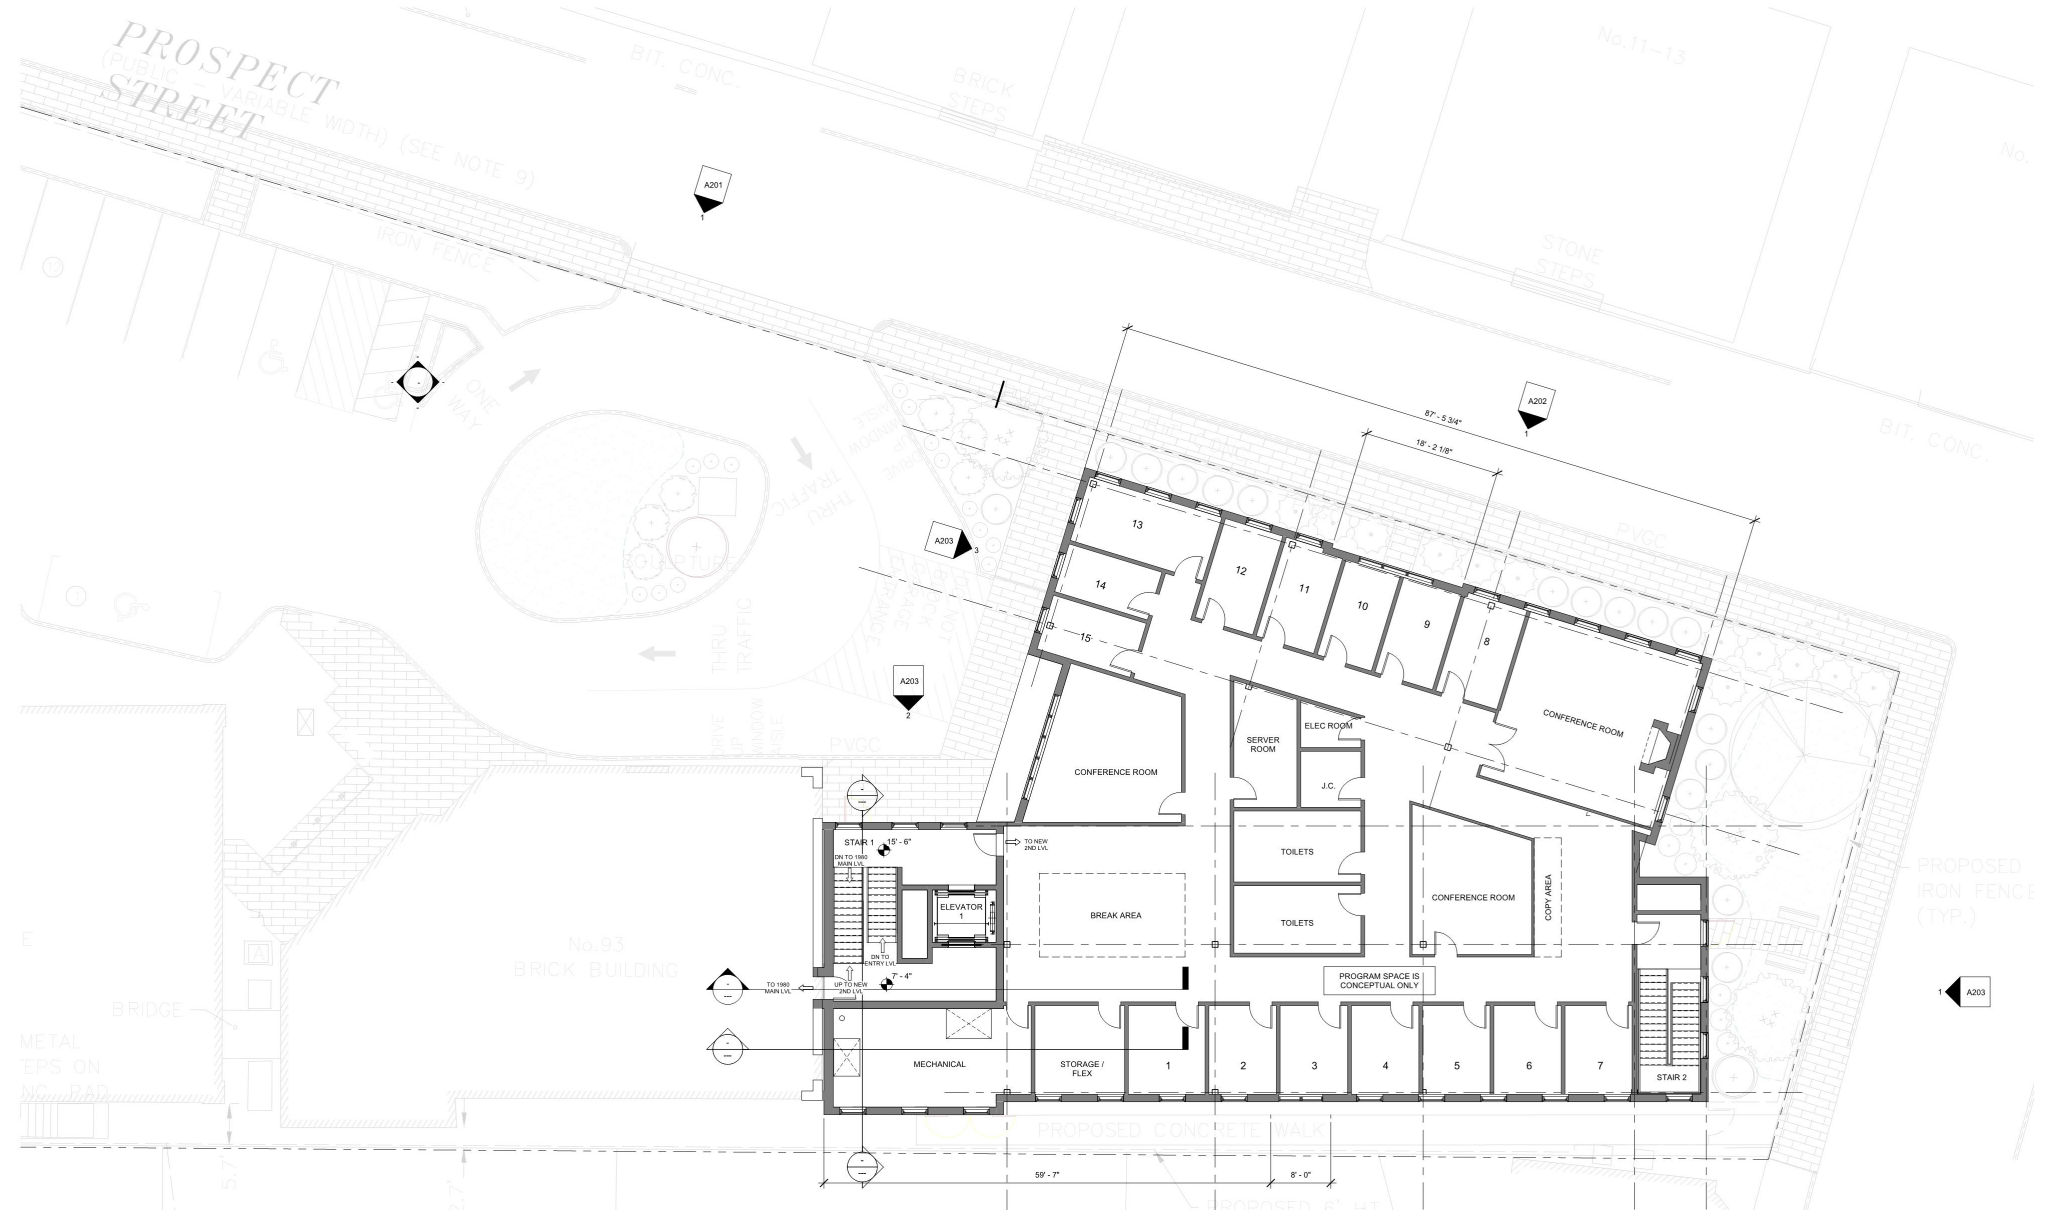


**Institution for Savings
Office Addition**

93 STATE STREET
NEWBURYPORT, MA 01950


SECOND FLOOR PLAN

03/10/2021

Elevation and Section Views

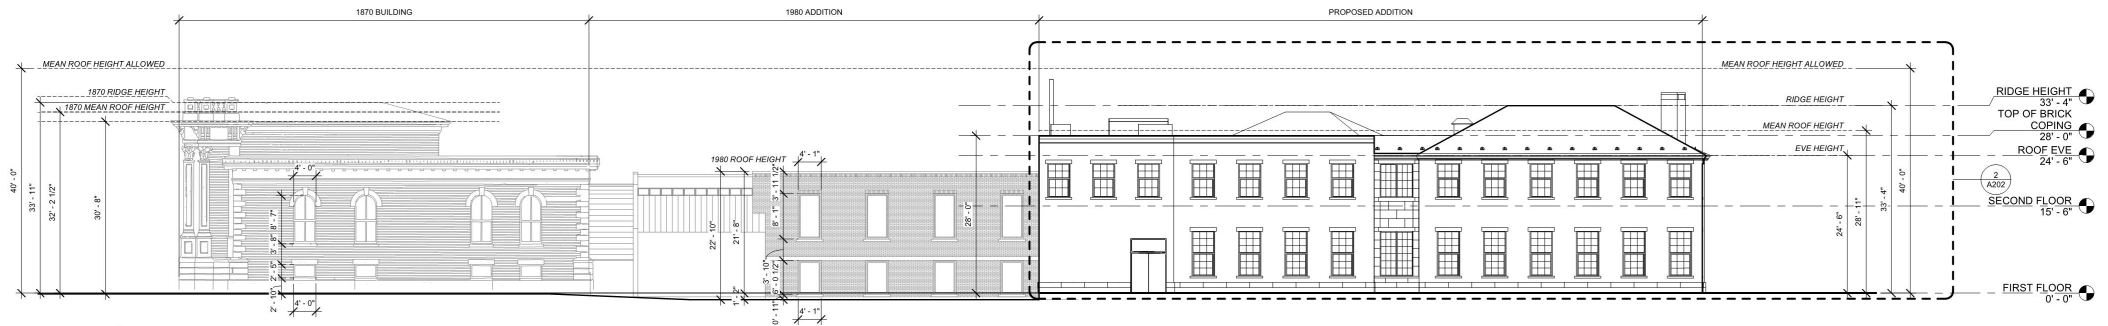

2 Garden St Elevation Overall
3/32" = 1'-0"

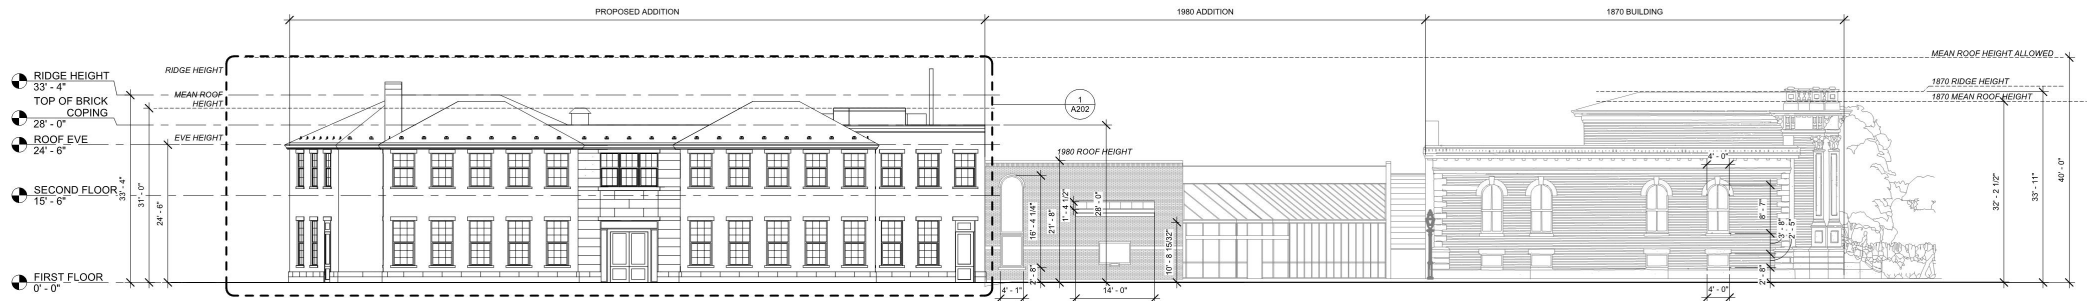


1 Prospect St Elevation Overall
3/32" = 1'-0"

Institution for Savings Office Addition

03/10/2021


BUILDING ELEVATIONS

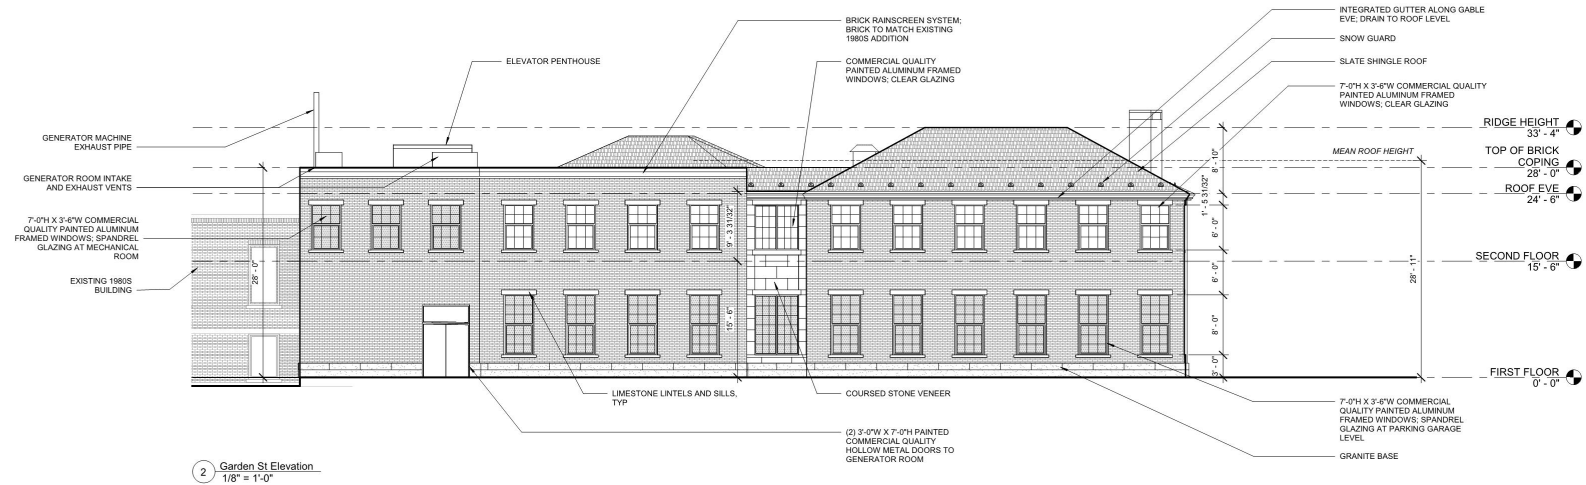


Institution for Savings Office Addition

03/10/2021


BUILDING ELEVATIONS

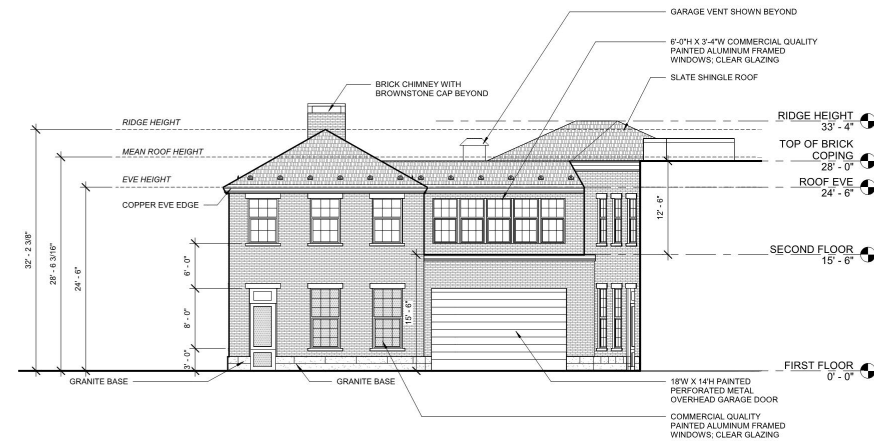

3 State St Elevation
1/8" = 1'-0"

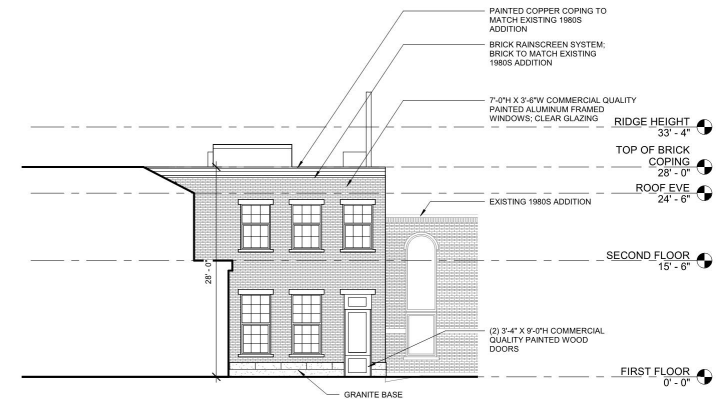

2 Prospect St Elevation
1/8" = 1'-0"

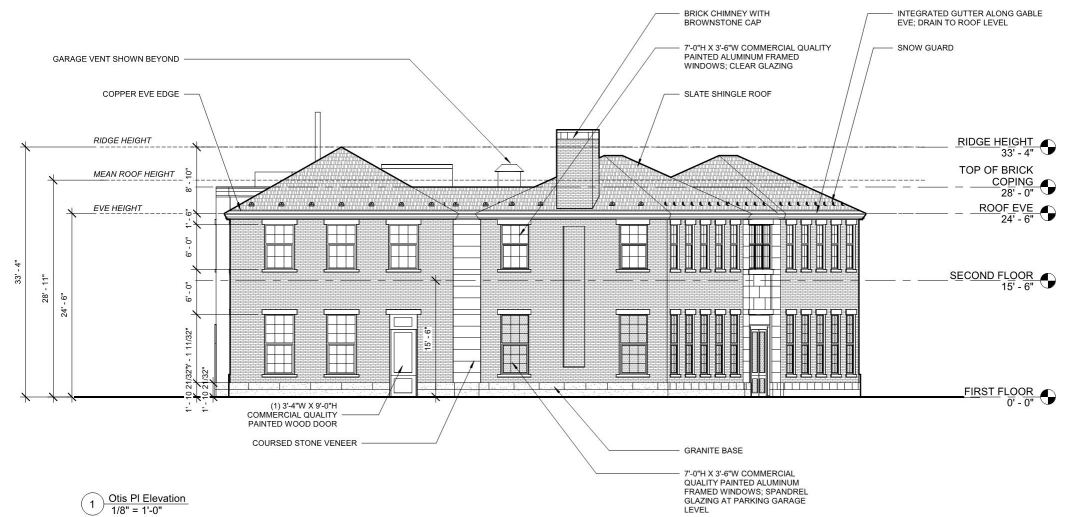


1 Otis Pl Elevation
1/8" = 1'-0"


Institution for Savings Office Addition

93 STATE STREET
NEWBURYPORT, MA 01950

03/10/2021

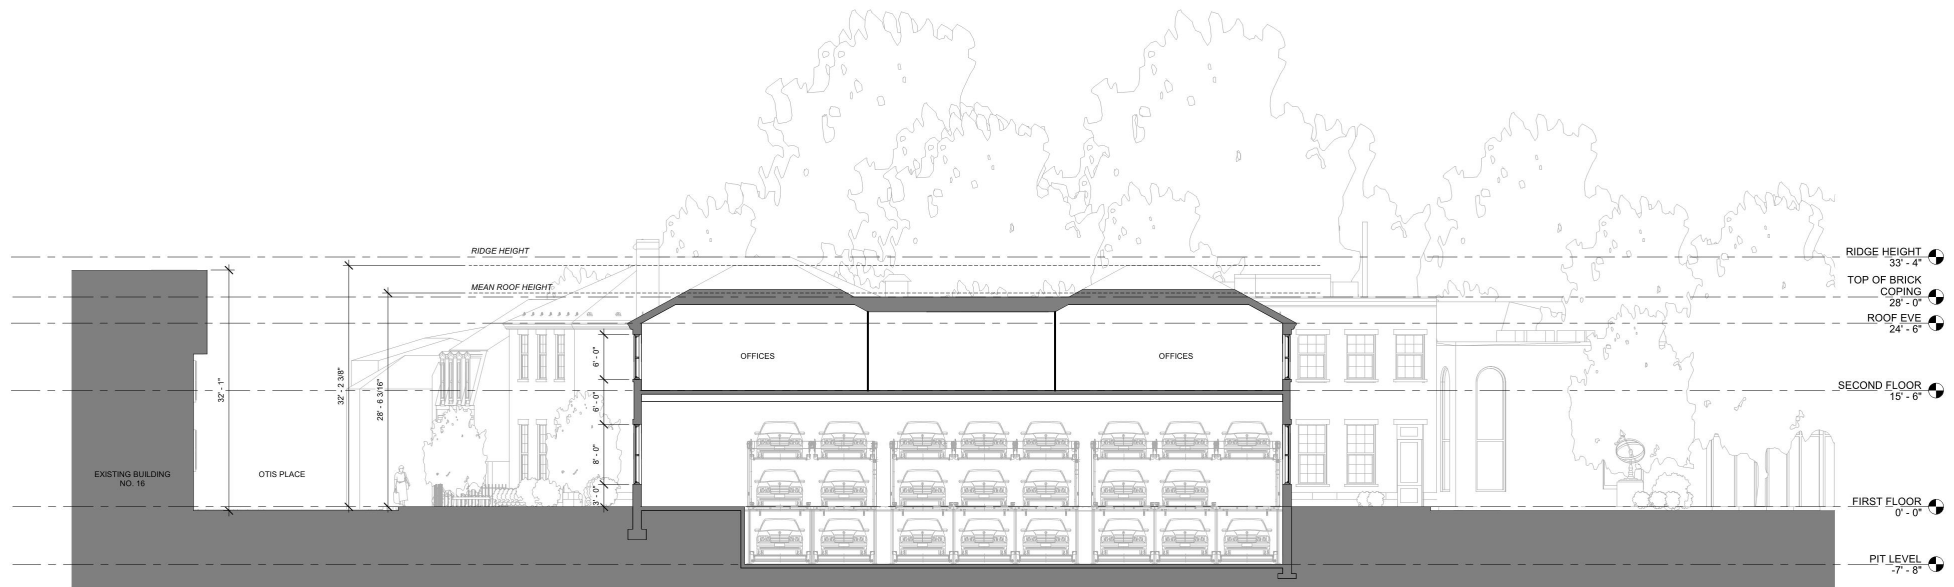

2 Otis Place Building Section
1/8" = 1'-0"

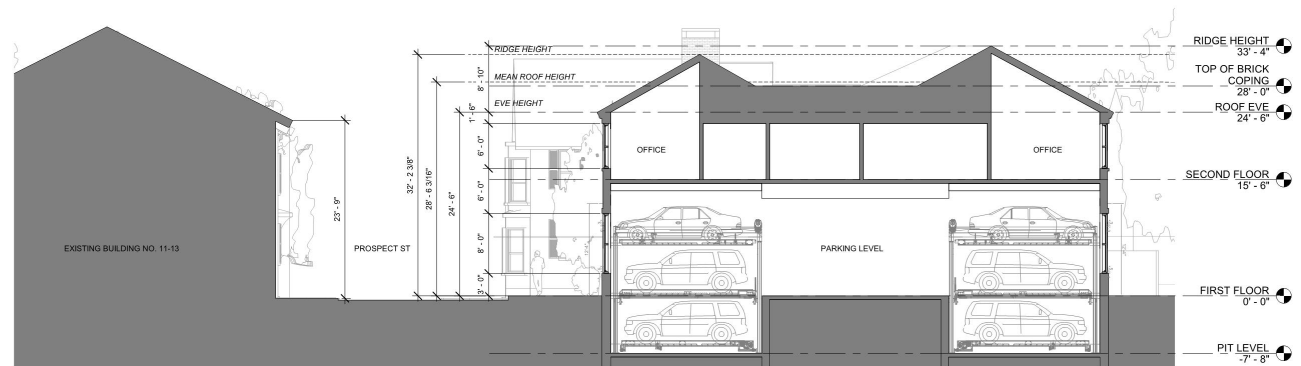

1 Prospect St Building Section
1/8" = 1'-0"

Institution for Savings Office Addition

93 STATE STREET
NEWBURYPORT, MA 01950

03/10/2021