


79 Parker Plant List

Qty.	Scientific Name	Common Name	Size	Notes
Trees				
14	<i>Acer rubrum</i>	Red Maple	3' cal	matching
1	<i>Amenochloa canadensis</i>	Serviceberry	2' cal	matching
4	<i>Betula nigra</i>	River Birch	8-10' ht.	matching
6	<i>Cornus florida</i>	Flowering Dogwood	2' cal	matching
15	<i>Liquidambar styraciflua</i>	Sweetgum	2.5' cal	matching
9	<i>Picea abies</i>	Norway Spruce	8-10' ht.	matching
8	<i>Pinus flexilis</i>	Limber Pine	8-10' ht.	matching
2	<i>Prunus serotina</i>	Kwanzan Cherry	2' cal	matching
2	<i>Thuja 'Green Giant'</i>	Green Giant Arborvitae	6-8' ht.	matching
Shrubs				
9	<i>Azalea x 'Delaware Valley White'</i>	Del. Valley White Azalea	1 1/2-2' ht.	white flower
26	<i>Clethra alnifolia</i>	Summersweet	3 gal.	dwarf
11	<i>Cornus alba</i>	Ivory Halo Dogwood	2 1/2-3' ht.	
27	<i>Fothergilla gardenii</i>	Dwarf Fothergilla	3 gal.	
7	<i>Hydrangea arborescens</i>	Annabelle Hydrangea	5 gal.	
13	<i>Hydrangea Endless Summer</i>	Endless Summer Hydrangea	5 gal.	
13	<i>Hydrangea paniculata</i>	Panicle Hydrangea	5 gal.	
24	<i>Ilex glabra</i>	Common Holly	5 gal.	
2	<i>Ilex meserveae</i>	China Girl	4-4 1/2' ht.	
24	<i>Ilex verticillata</i>	Winterberry	2 1/2-3' ht.	
8	<i>Kalmia latifolia</i>	Mountain Laurel	2 1/2-3' ht.	
9	<i>Rhododendron cat.</i>	Cunningham White Rhododendron	2 1/2-3' ht.	white flower
30	<i>Syringa meyeri</i>	Dwarf Korean Lilac	5 gal.	
19	<i>Taxus x media</i>	Densiformis Yew	2-2 1/2' ht.	
10	<i>Viburnum x burkwoodii</i>	Mohawk Viburnum	2 1/2-3' ht.	
Perennials				
45	<i>Asilbe arvensis</i>	Asilbe	1 gal	white flower
40	<i>Athyrium filix-femina</i>	Lady Fern	1 gal	repeat bloom
16	<i>Hemerocallis</i>	Daylily	1 gal	variegated leaf
49	<i>Hosta</i>	Hosta	1 gal	
32	<i>Nepeta</i>	Catmint	1 gal	dwarf
27	<i>Pennisetum alopecuroides</i>	Pennisetum	1 gal	

**** NO PLANT SUBSTITUTIONS UNLESS APPROVED BY L.A.**

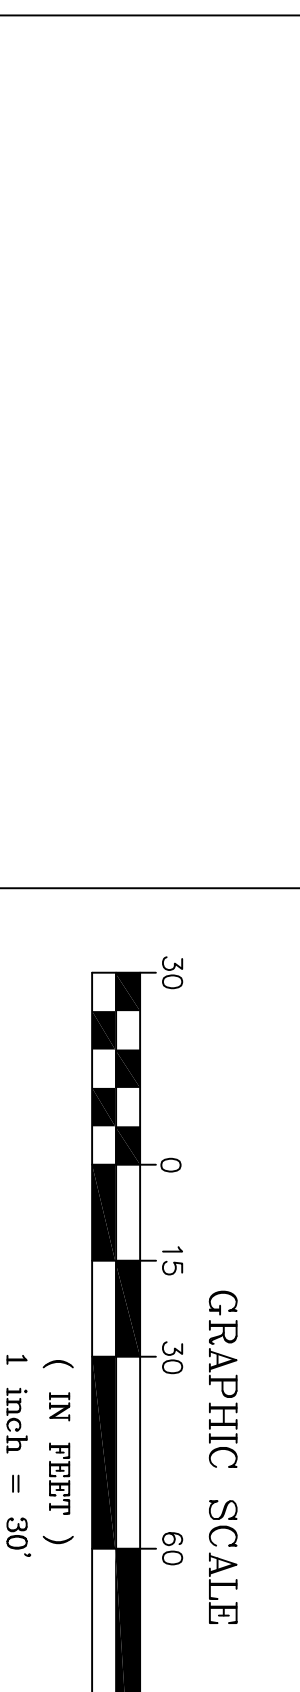

PREPARED FOR
PLUM ISLAND LLC
 79 PARKER STREET
 NEWBURYPORT, MA 01950

ISSUED:

1	1-2-19	For review
2	1-5-19	For review

KDTurner Design
 landscape architecture
 27 High St.
 Newburyport, MA 01950
 (ph) 781.632.6004

LANDSCAPE MASTER PLAN
 IN
 NEWBURYPORT, MA
 AT
 79 PARKER STREET

E.C.L.O. #3053