
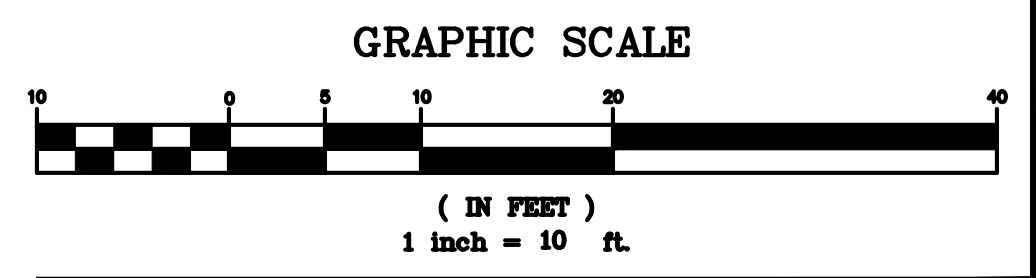
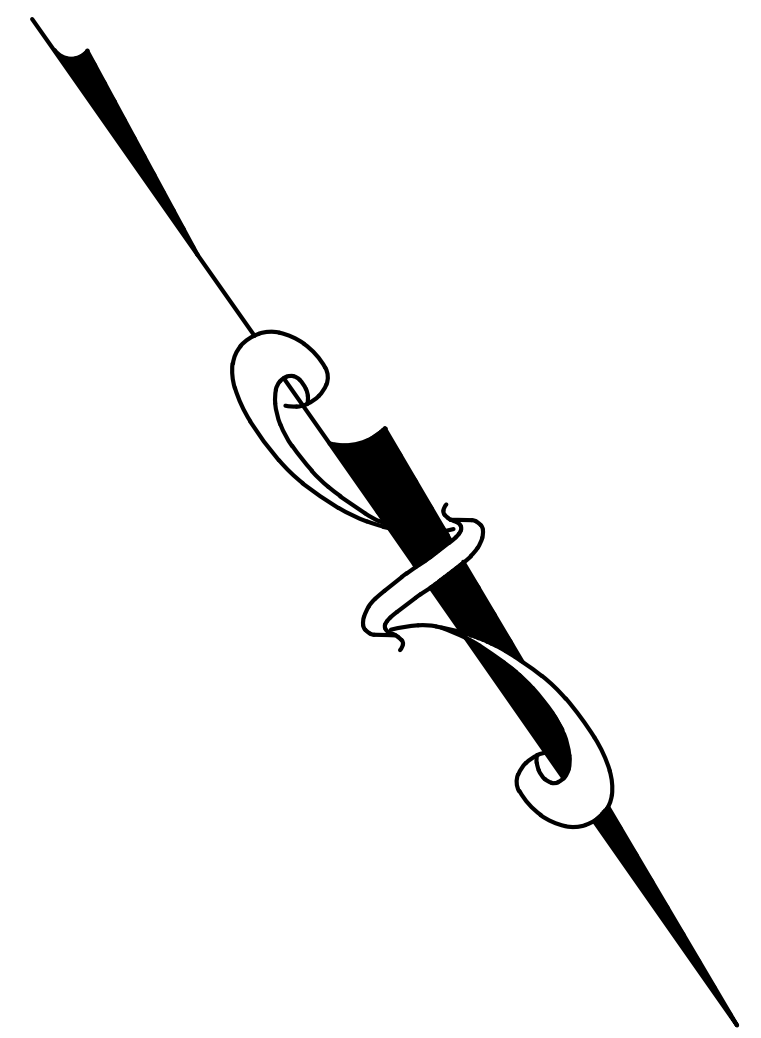


LOCUS MAP N.T.S.

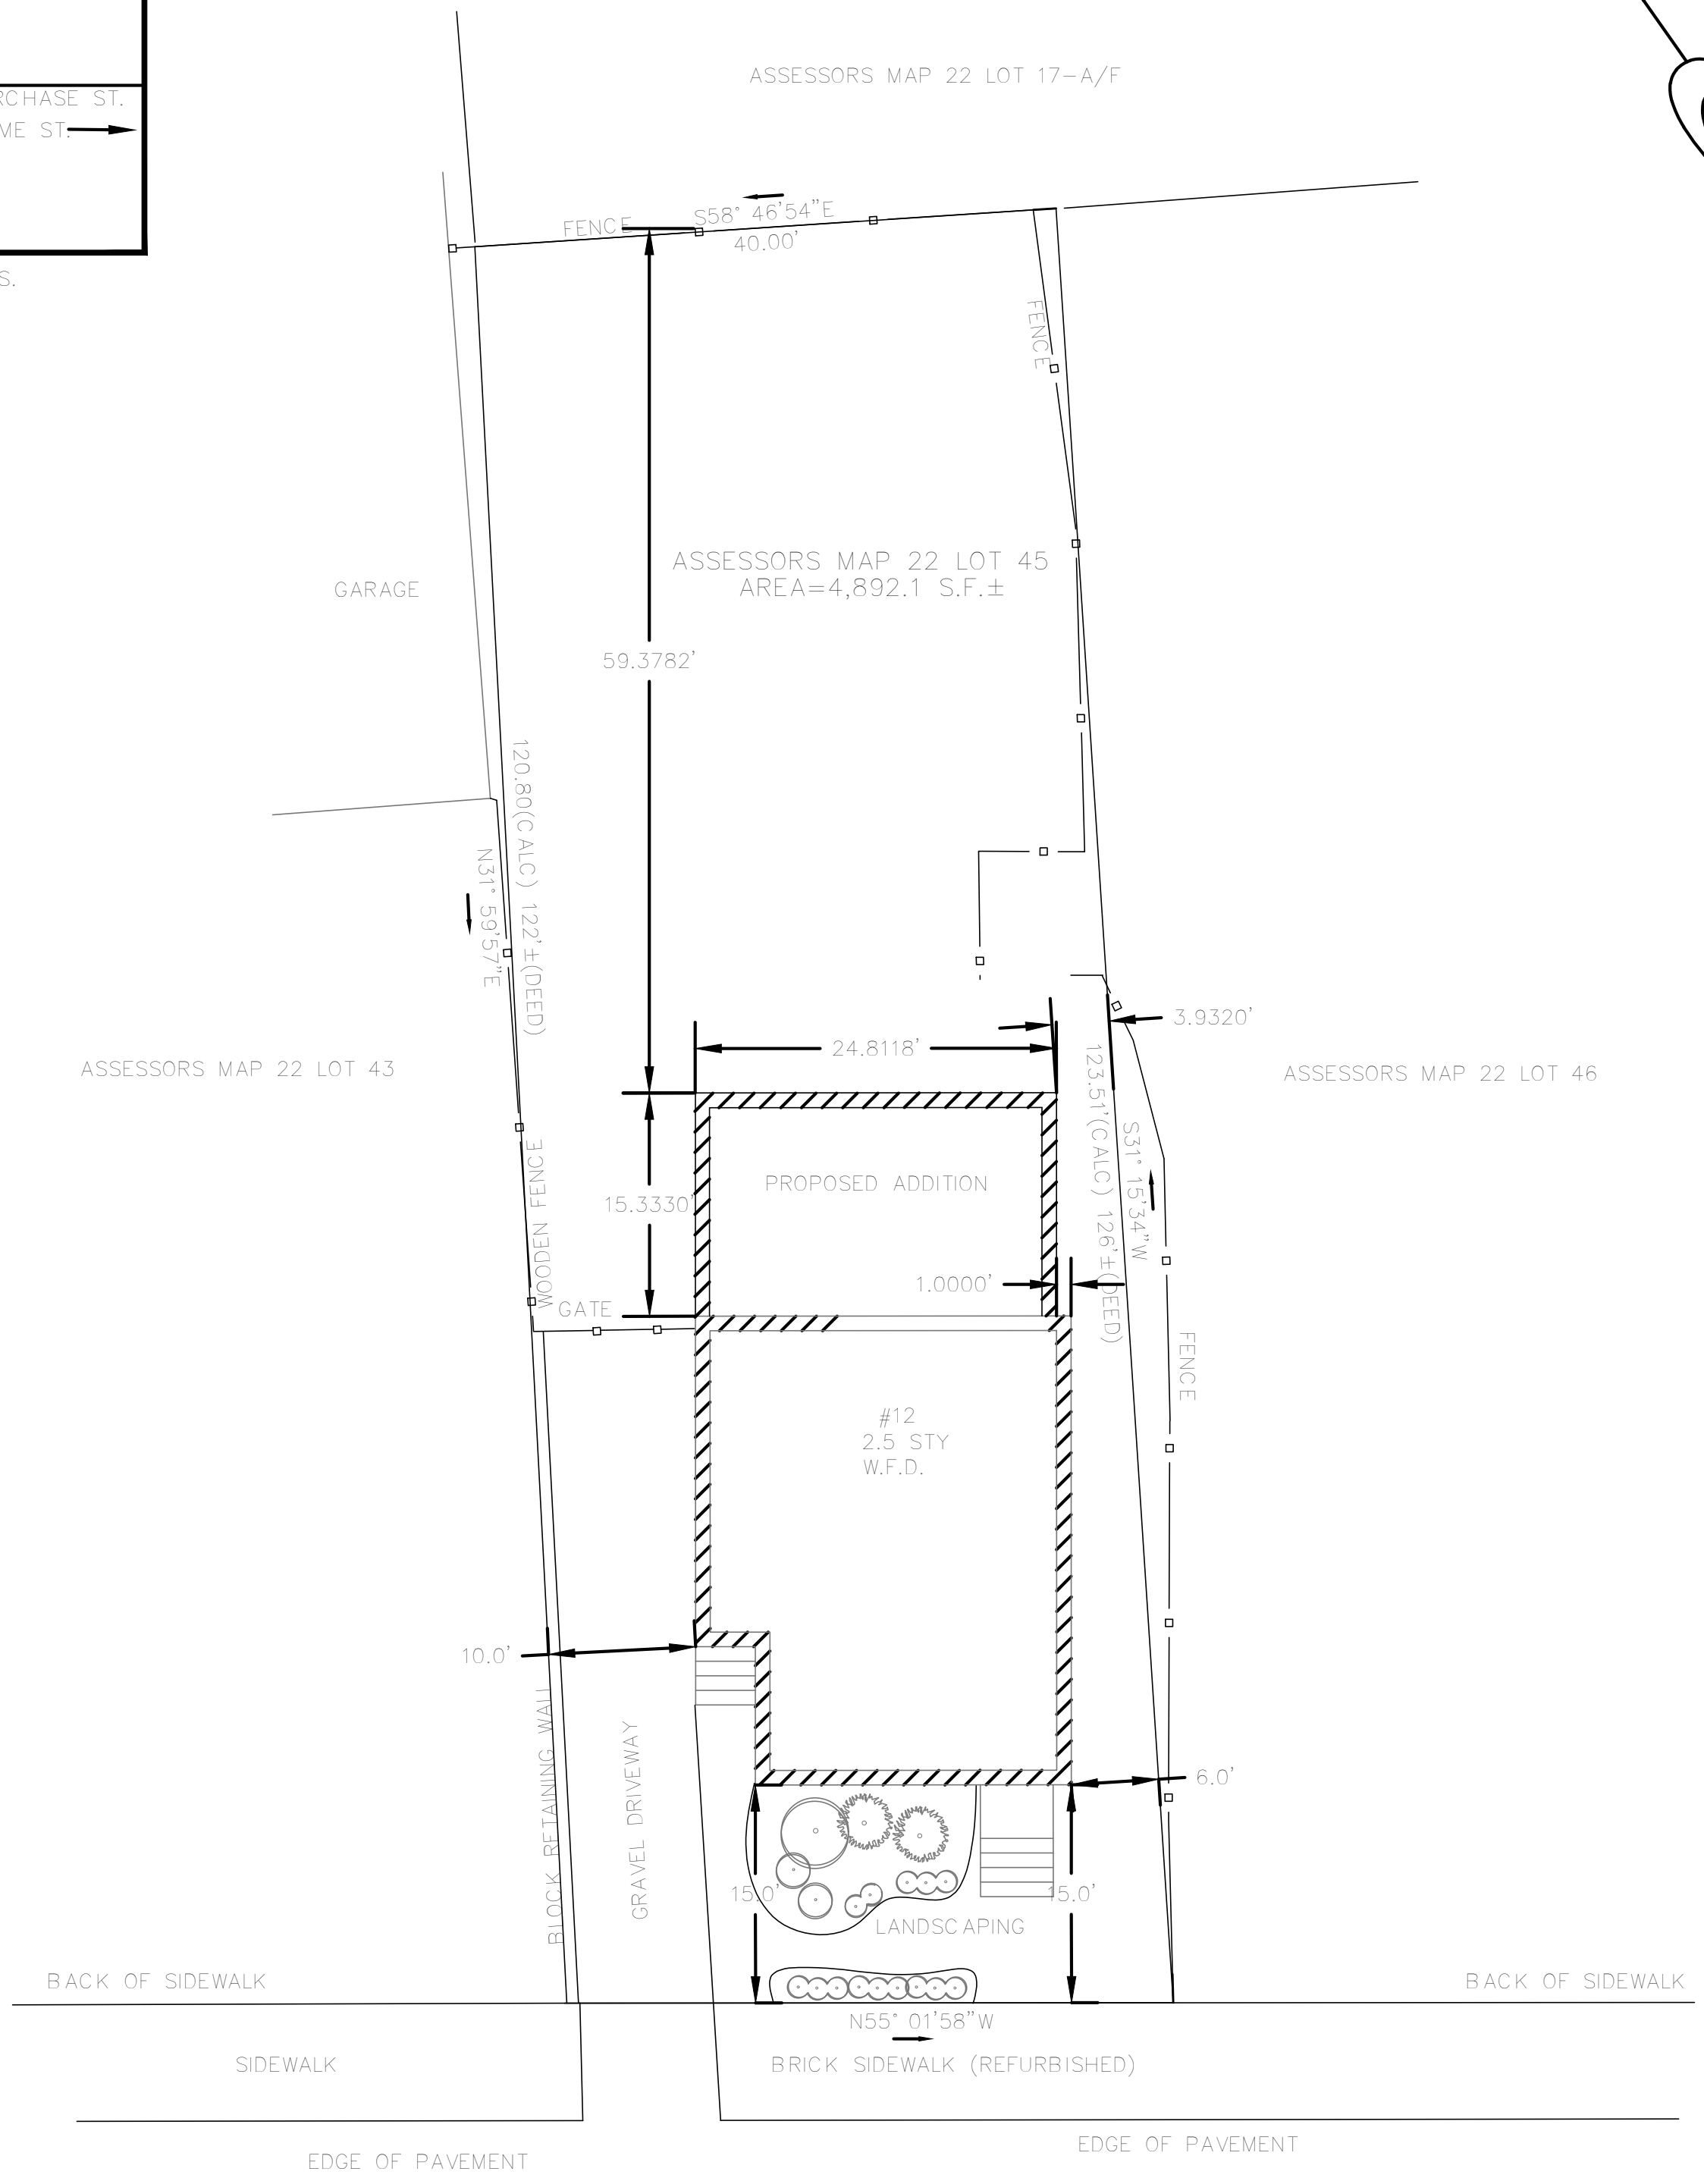

CERTIFIED PLOT PLAN
12 PURCHASE STREET
NEWBURYPORT, MASSACHUSETTS
 PREPARED FOR
ERIC PRIMACK

SCALE: 1" = 10' NOVEMBER 16, 2017

- NOTES
- 1.) THIS PLAN IS THE RESULT OF AN ON GROUND SURVEY PERFORMED BY WAYPOINT SURVEYING SERVICES ON SEPTEMBER 11, 2017.
 - 2.) SUBJECT PARCEL IS IN ZONE R3.

WAYPOINT SURVEYING SERVICES
 141 BRIDGE ROAD, SUITE 202-5
 SALISBURY, MASSACHUSETTS 01952
 (978) 505-5261

J.N. 3700		SHEET 1 of 1
--------------	--	-----------------