


Proposed : One set of Reverse Lit Channel Letters, Matte Black with a White halo

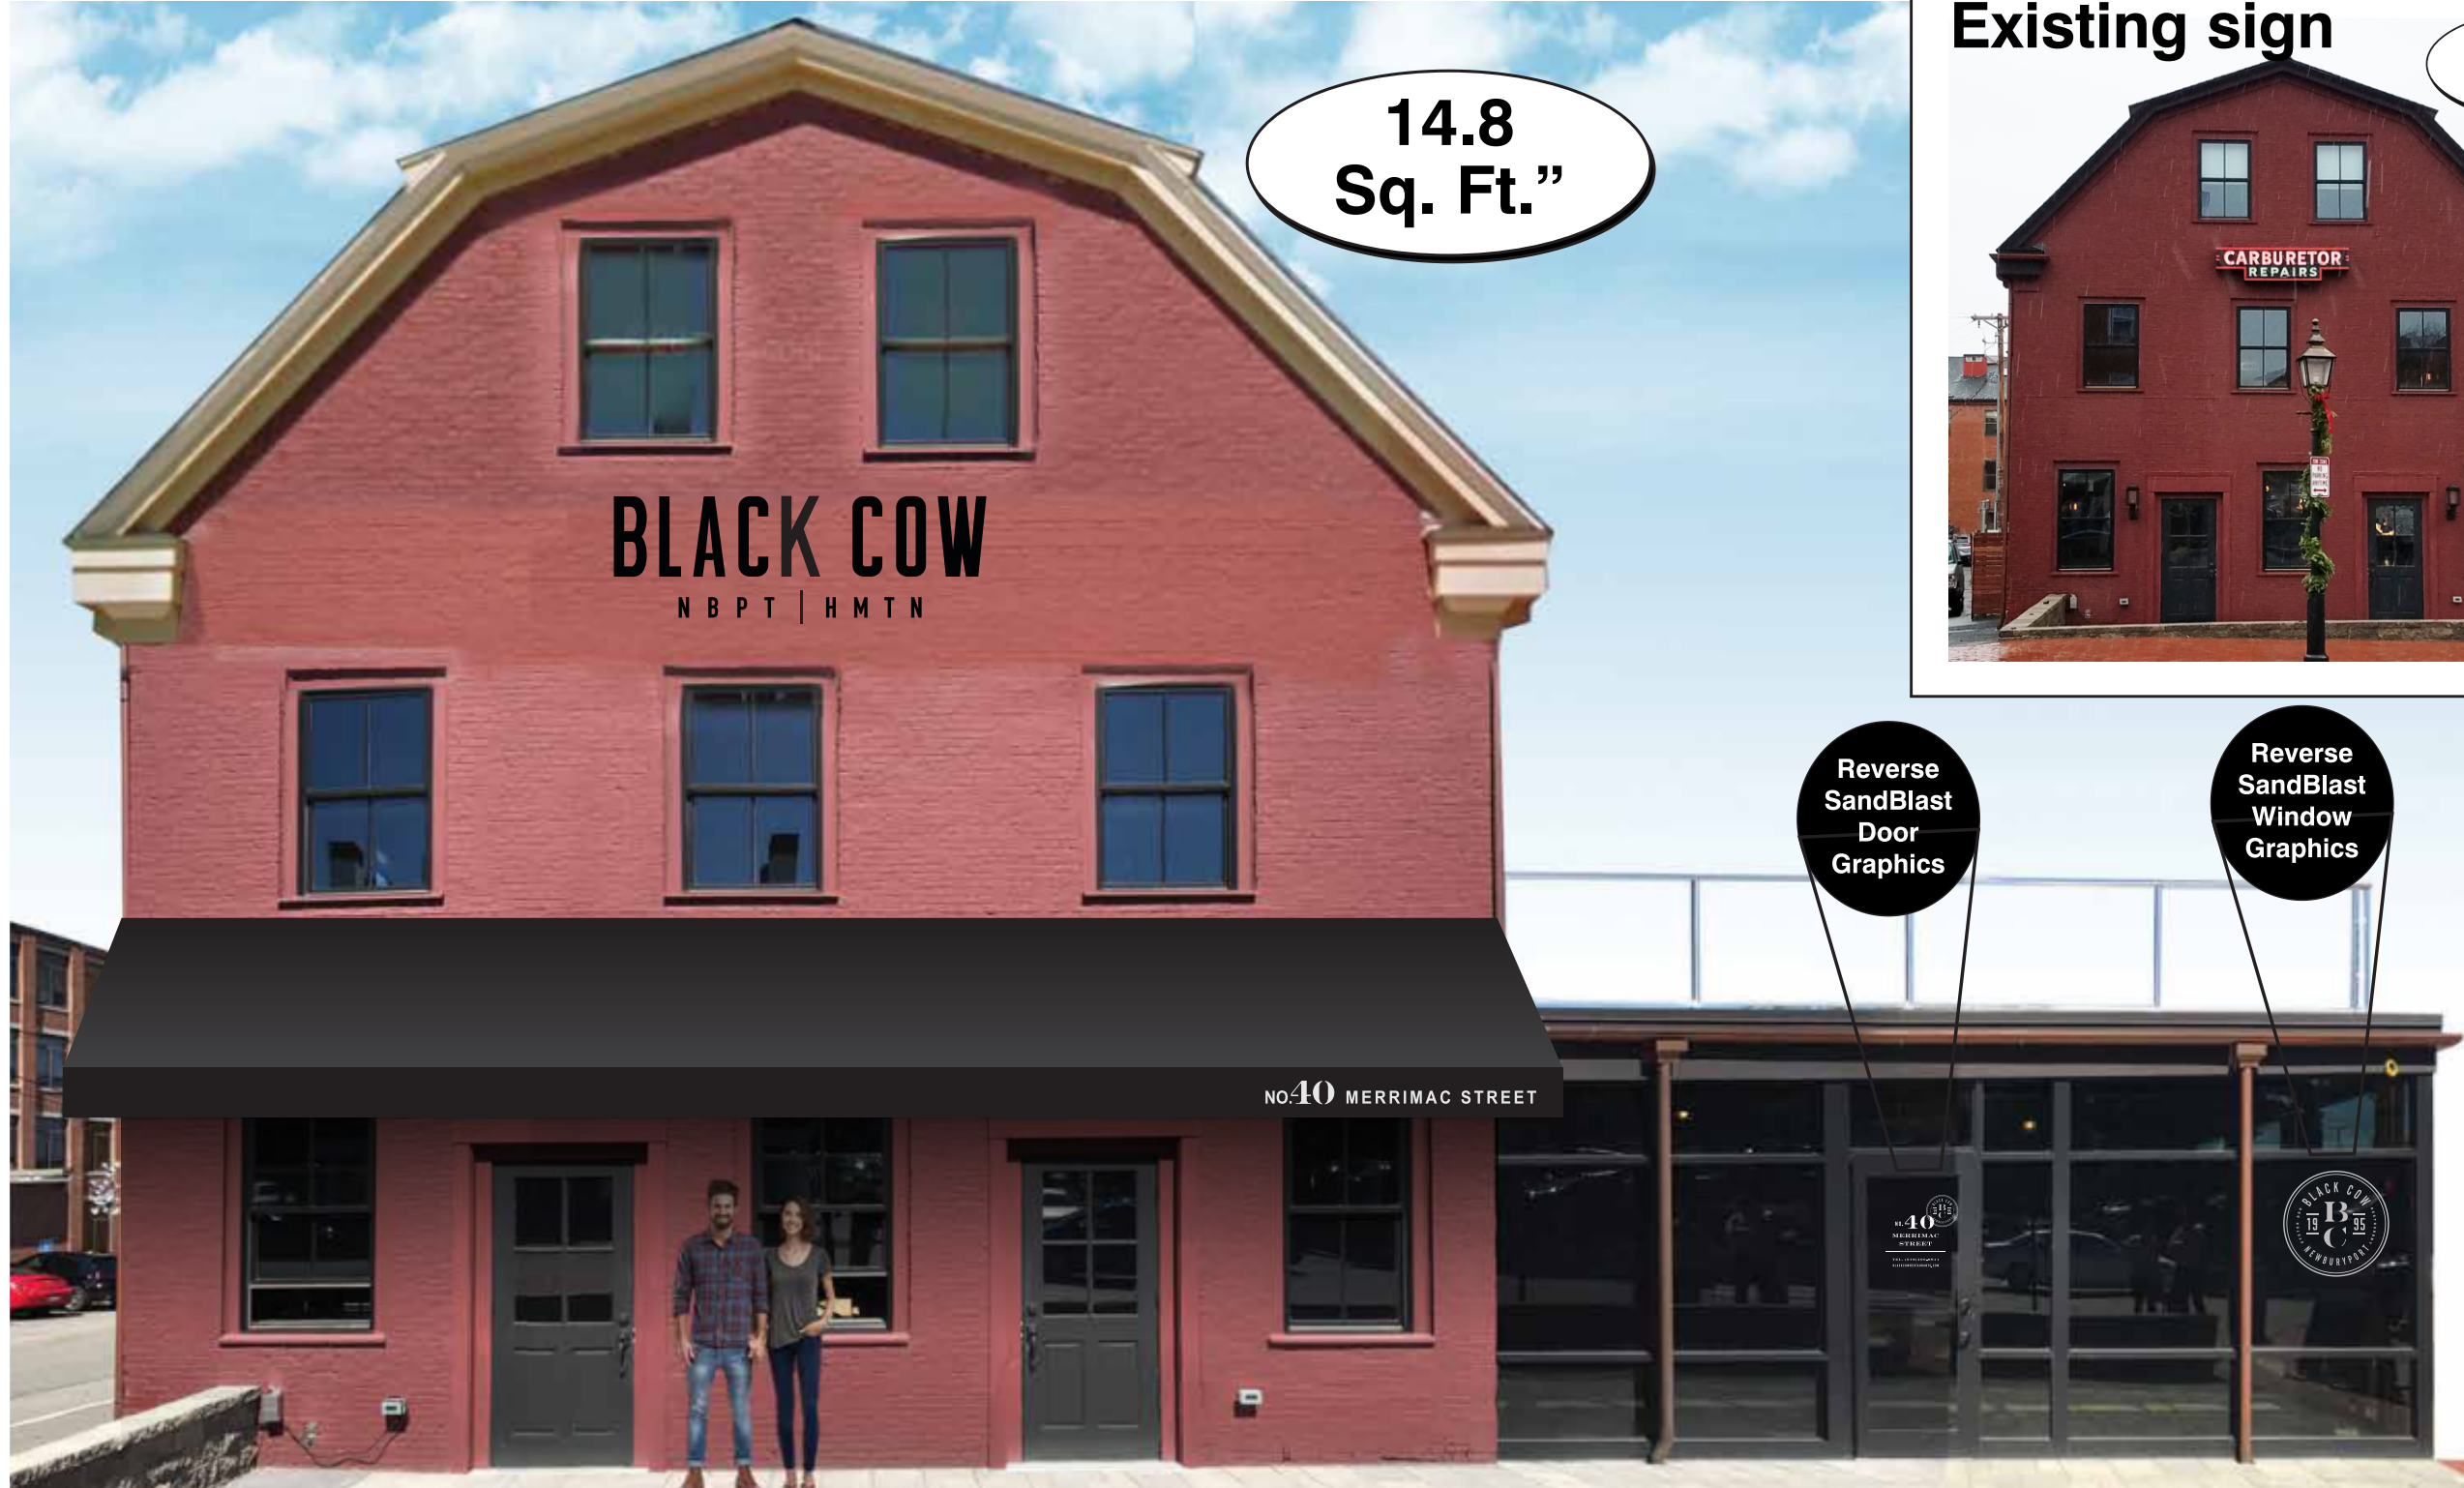

COPYRIGHT © 2011 SignArt, Inc.

This drawing is original artwork created and owned by SignArt, Inc. Any reproduction of this drawing or concept by any means, without the written permission from SignArt, Inc. is strictly prohibited.

X



60 SHARON ST. ▲ MALDEN, MA 02148 ▲ 781-322-3785

www.signartboston.com

SALESMAN

Ed Spinney

CUSTOMER

BLACK COW

SCALE

AS SHOWN

APPROVED BY

DRAWN BY

EWS

NEWBURYPORT, MA

DATE

2-16-18



Proposed : One set of Reverse Lit Channel Letters
Matte Black with a White halo

92"
20"
BLACK COW

5"
N B P T | H M T N

14.8
Sq. Ft."

COPYRIGHT © 2011 SignArt, Inc.

This drawing is original artwork created and owned by SignArt, Inc. Any reproduction of this drawing or concept by any means, without the written permission from SignArt, Inc. is strictly prohibited.

X



60 SHARON ST. ▲ MALDEN, MA 02148 ▲ 781-322-3785

www.signartboston.com

SALESMAN

Ed Spinney

CUSTOMER

BLACK COW

SCALE

AS SHOWN

APPROVED BY

DRAWN BY

EWS


NEWBURYPORT, MA

DATE

2-16-18



MOUNTING FOR BLACK COW HALO LIT LETTERS

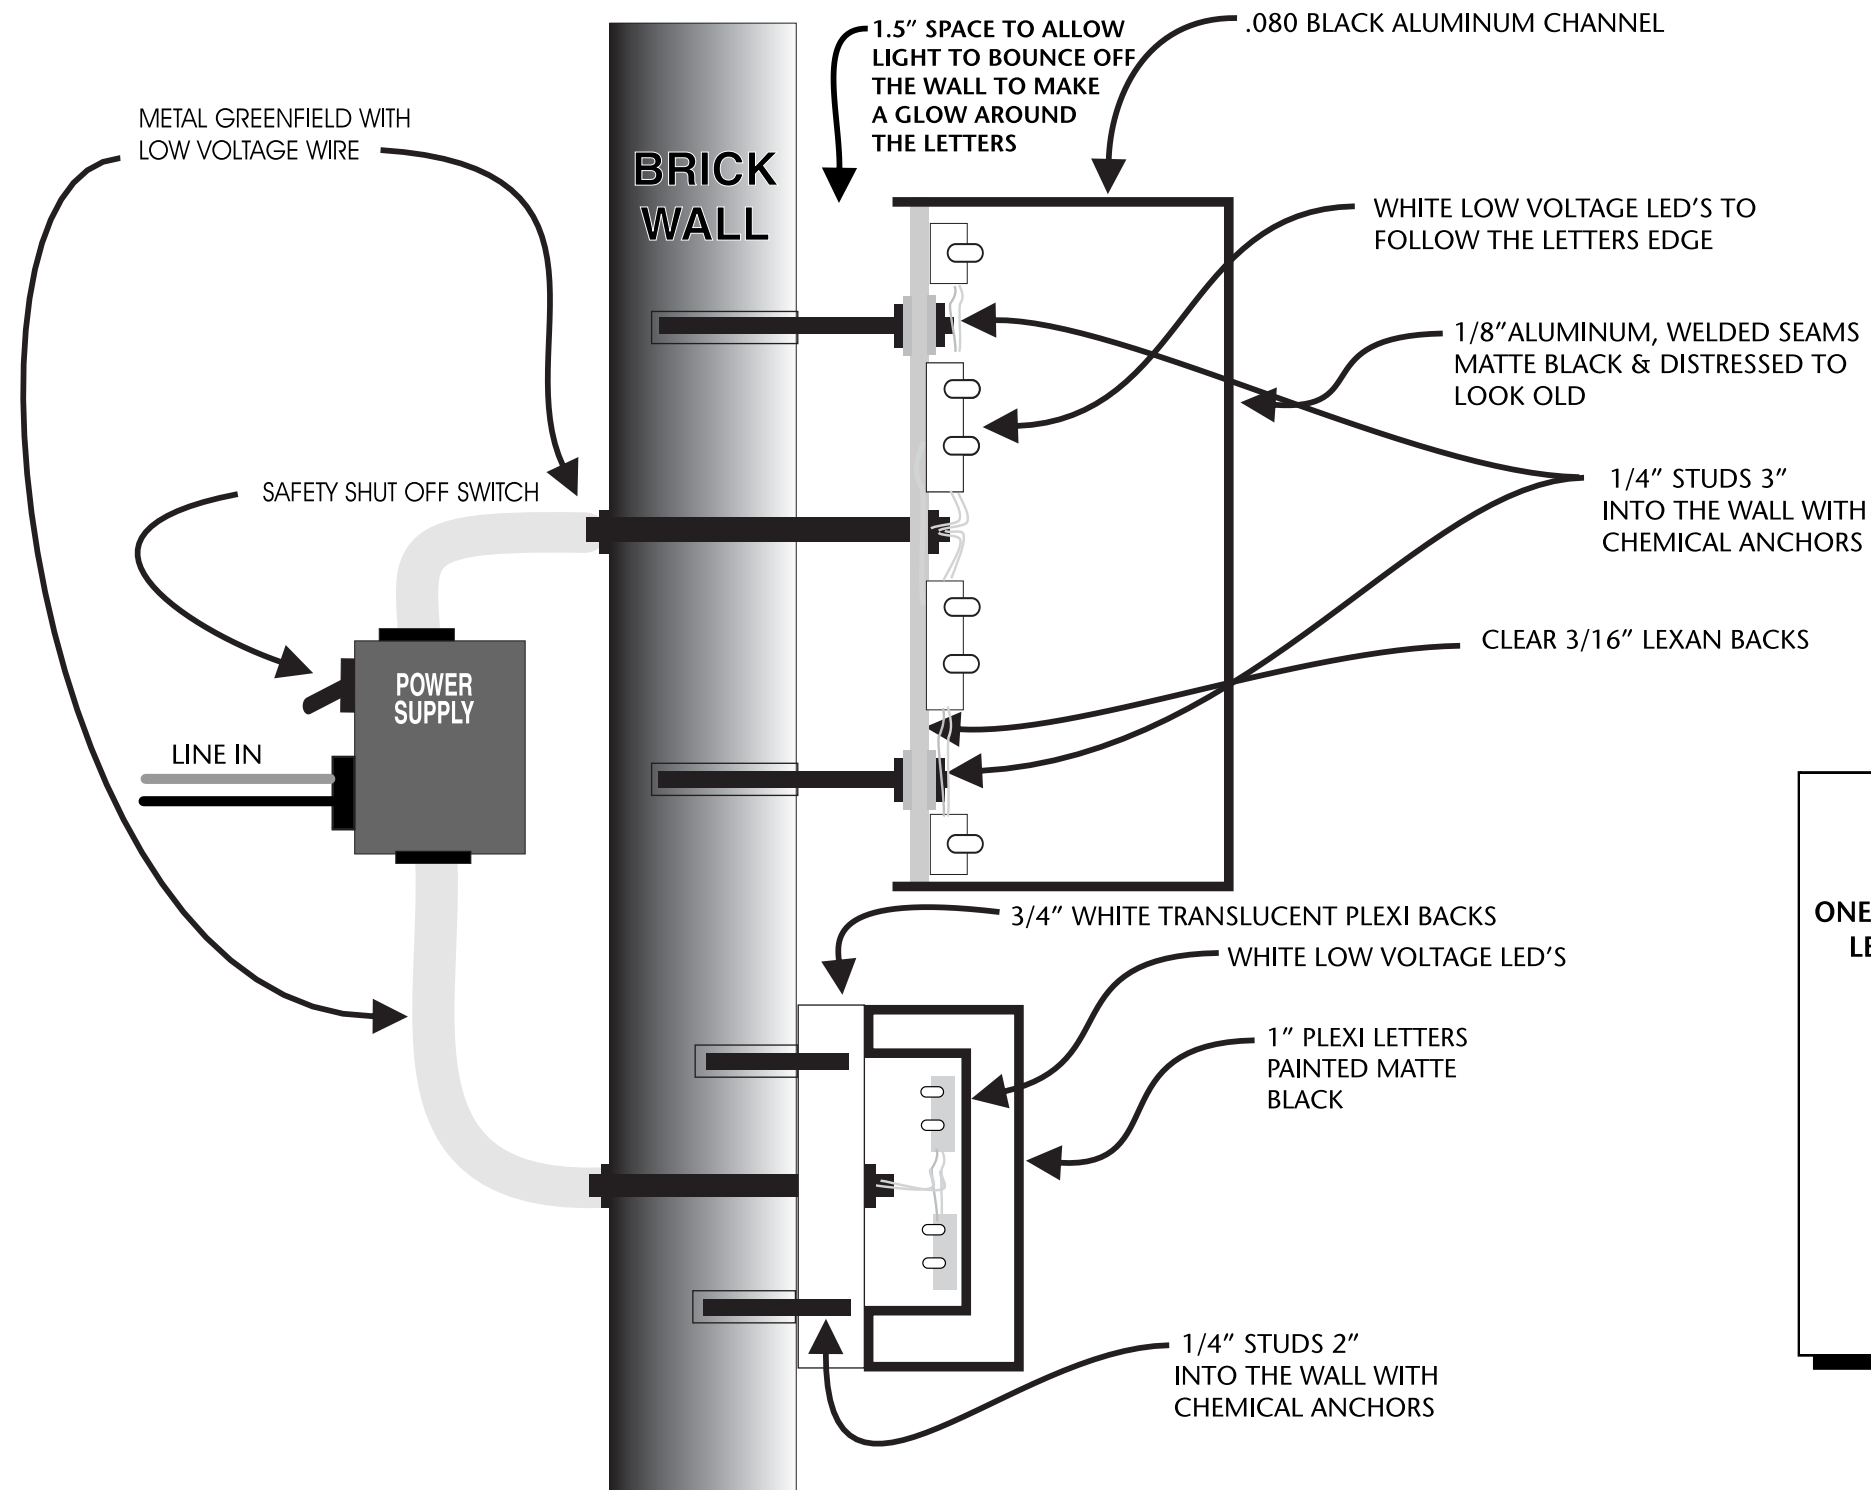

GENERAL SPECS.

ONE SET OF EXTERIOR MOUNTED REVERSE CHANNEL LETTERS WITH LED'S & REMOTE POWER SUPPLY

BLACK SIDES & FACE DISTRESSED
 .080 ALUM RETURNS, .1/8" ALUM FACES
 LIGHT ENHANCEMENT INSIDE OF LETTER
 4.5" & 2" DEEP, 1.5" OFF THE SURFACE
 3/16" CLEAR LEXAN BACKS
 LOW VOLTAGE WHITE LED'S
 2 POWER SUPPLIES / 3.5 AMPS

UL LISTED

COPYRIGHT © 2011 SignArt, Inc.

This drawing is original artwork created and owned by SignArt, Inc. Any reproduction of this drawing or concept by any means, without the written permission from SignArt, Inc. is strictly prohibited.

X



60 SHARON ST. ▲ MALDEN, MA 02148 ▲ 781-322-3785
www.signartboston.com

SALESMAN

Ed Spinney

CUSTOMER

BLACK COW

SCALE

AS SHOWN

APPROVED BY

DRAWN BY

EWS

NEWBURYPORT, MA

DATE

2-16-18



Proposed Window Lettering

Reverse Sandlast film 28" round




Window Lettering, Parking Lot Front

Reverse Sandlast film 28" round

Proposed Window Lettering

Reverse Sandlast film 28" round

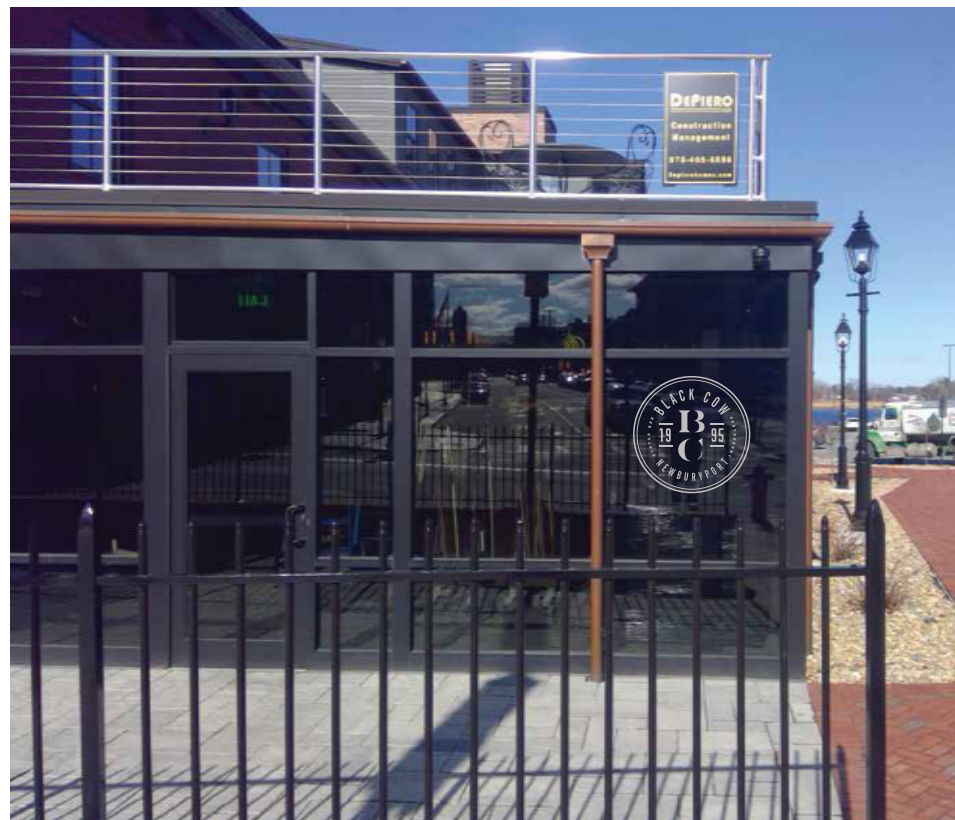

Window Lettering, Merrimack St. Right Side

Reverse Sandlast film 28" round

Proposed Window, Door Lettering & Blade Sign

Reverse Sandlast film 28" round / Door Lettering 20" by 20"



Window Lettering, Parking Lot Side Lot

Reverse Sandlast film 28" round



Door Lettering
Reverse Sandlast film 20" by 20"
Front & Side Door



COPYRIGHT © 2011 SignArt, Inc.

This drawing is original artwork created and owned by SignArt, Inc. Any reproduction of this drawing or concept by any means, without the written permission from SignArt, Inc. is strictly prohibited.

X



60 SHARON ST. ▲ MALDEN, MA 02148 ▲ 781-322-3785
www.signartboston.com

SALESMAN
Ed Spinney

CUSTOMER
BLACK COW

SCALE
AS SHOWN

APPROVED BY


DRAWN BY
EWS

NEWBURYPORT, MA

DATE
2-16-18




PROPOSED : ONE DOUBLE SIDED PROJECTING SIGN WITH CUT-OUT LETTERS & WHITE LED'S

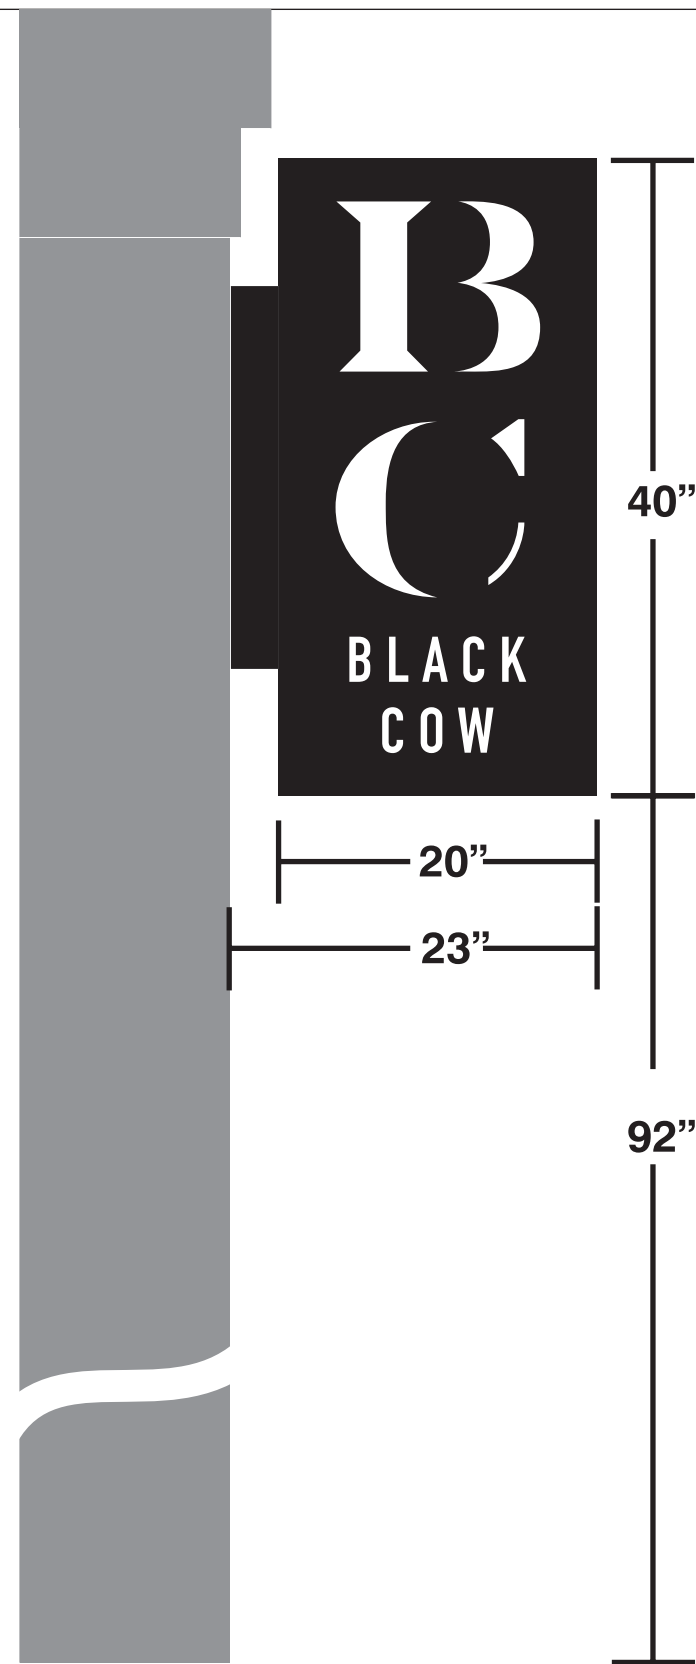


SIDE VIEW



SIDE VIEW
MOUNTING

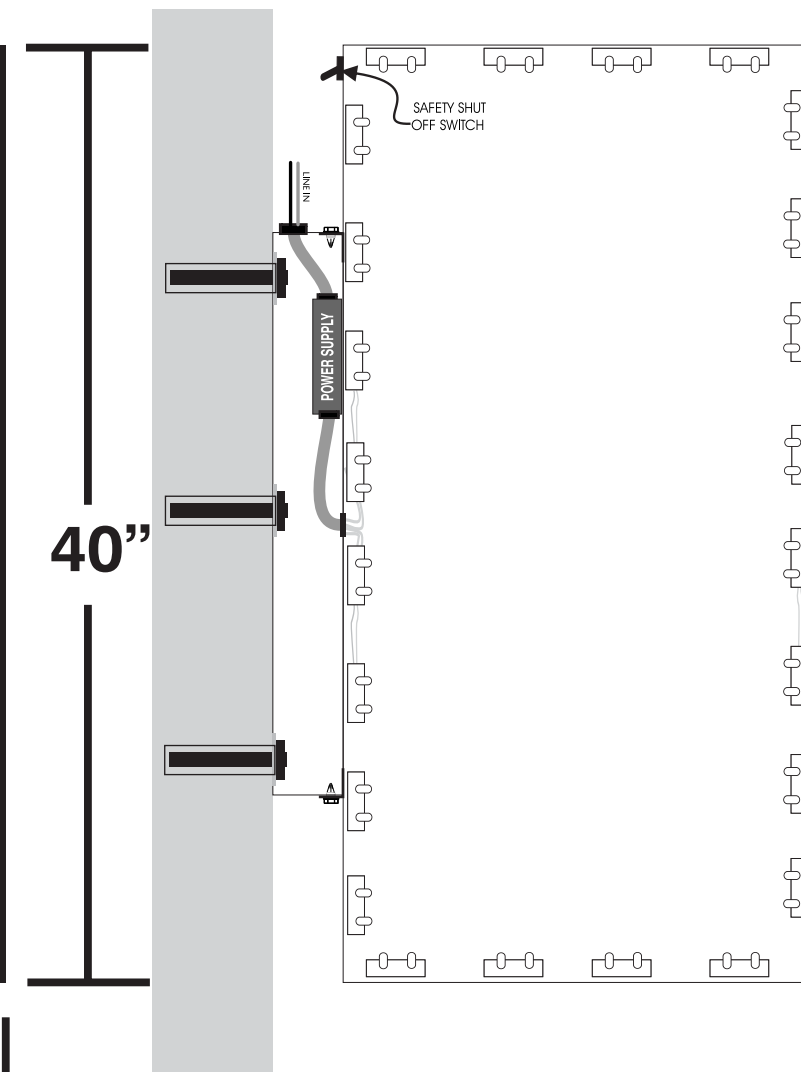

END VIEW

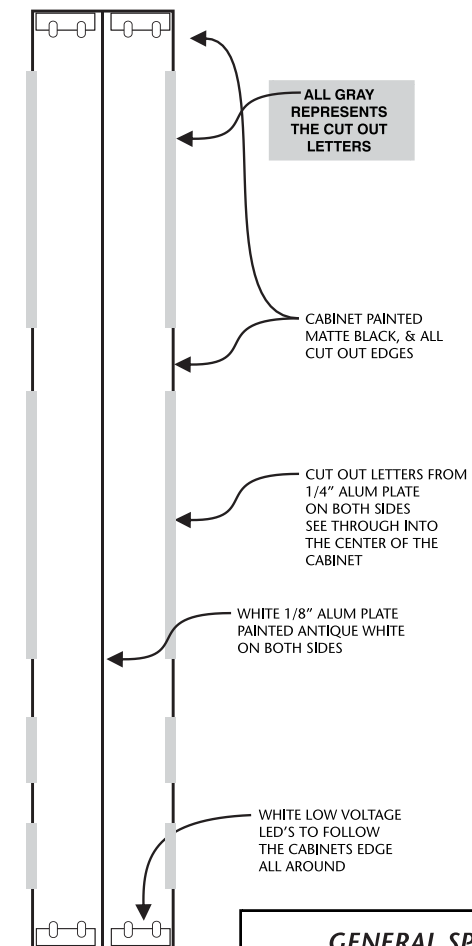

GENERAL SPECS.

ONE TWO SIDED CABINET WITH CUT-OUT LETTERS WITH WHITE LED'S

BLACK SIDES & FACE DISTRESSED
1/8" ALUM RETURNS, 1/4" ALUM FACES
LIGHT ENHANCEMENT INSIDE OF LETTER
6" DEEP, SPACED 3" OFF THE SURFACE
LOW VOLTAGE WHITE LED'S
1 POWER SUPPLIES / 1.5 AMPS

UL LISTED

COPYRIGHT © 2011 SignArt, Inc.

This drawing is original artwork created and owned by SignArt, Inc. Any reproduction of this drawing or concept by any means, without the written permission from SignArt, Inc. is strictly prohibited.

X



60 SHARON ST. ▲ MALDEN, MA 02148 ▲ 781-322-3785

www.signartboston.com

SALESMAN

Ed Spinney

CUSTOMER

BLACK COW

SCALE

AS SHOWN

APPROVED BY

DRAWN BY

EWS

NEWBURYPORT, MA

DATE

2-16-18




Proposed Front Awning :

Awning will have a Black Marine Sunbrella covering over a Steel Frame Painted



SIDE VIEW

Awning with Open Ends
& Painted Black fRAME

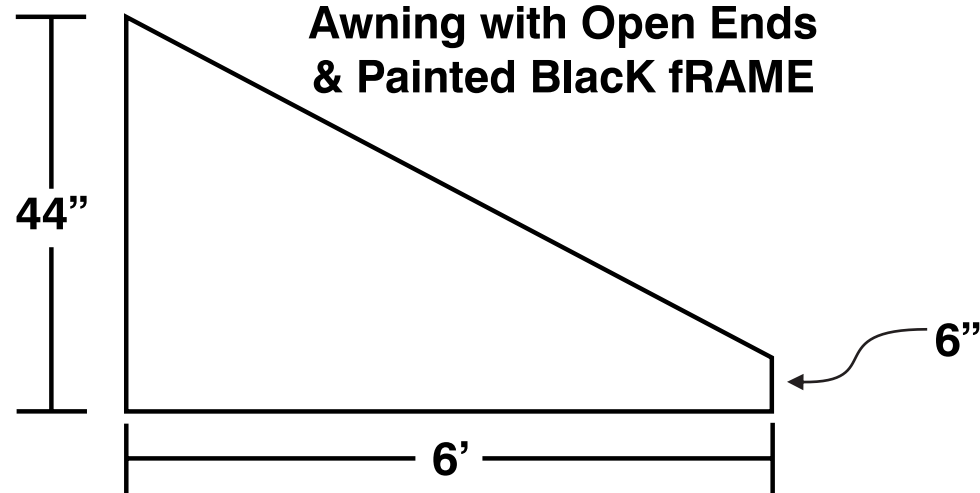

Proposed :
Painted White Address

2
Sq. Ft."

COPYRIGHT © 2011 SignArt, Inc.

This drawing is original artwork created and owned by SignArt, Inc. Any reproduction of this drawing or concept by any means, without the written permission from SignArt, Inc. is strictly prohibited.

X



60 SHARON ST. ▲ MALDEN, MA 02148 ▲ 781-322-3785
www.signartboston.com

SALESMAN

Ed Spinney

CUSTOMER

BLACK COW

SCALE

AS SHOWN

APPROVED BY

DRAWN BY

EWS

NEWBURYPORT, MA

DATE

2-16-18

